


B.M. 10773 TOP IRON MAN & PIKE, STA 0+0  
 B.M. 10715 IRON IN THIN. C. LULU, N.S. LINCOLN

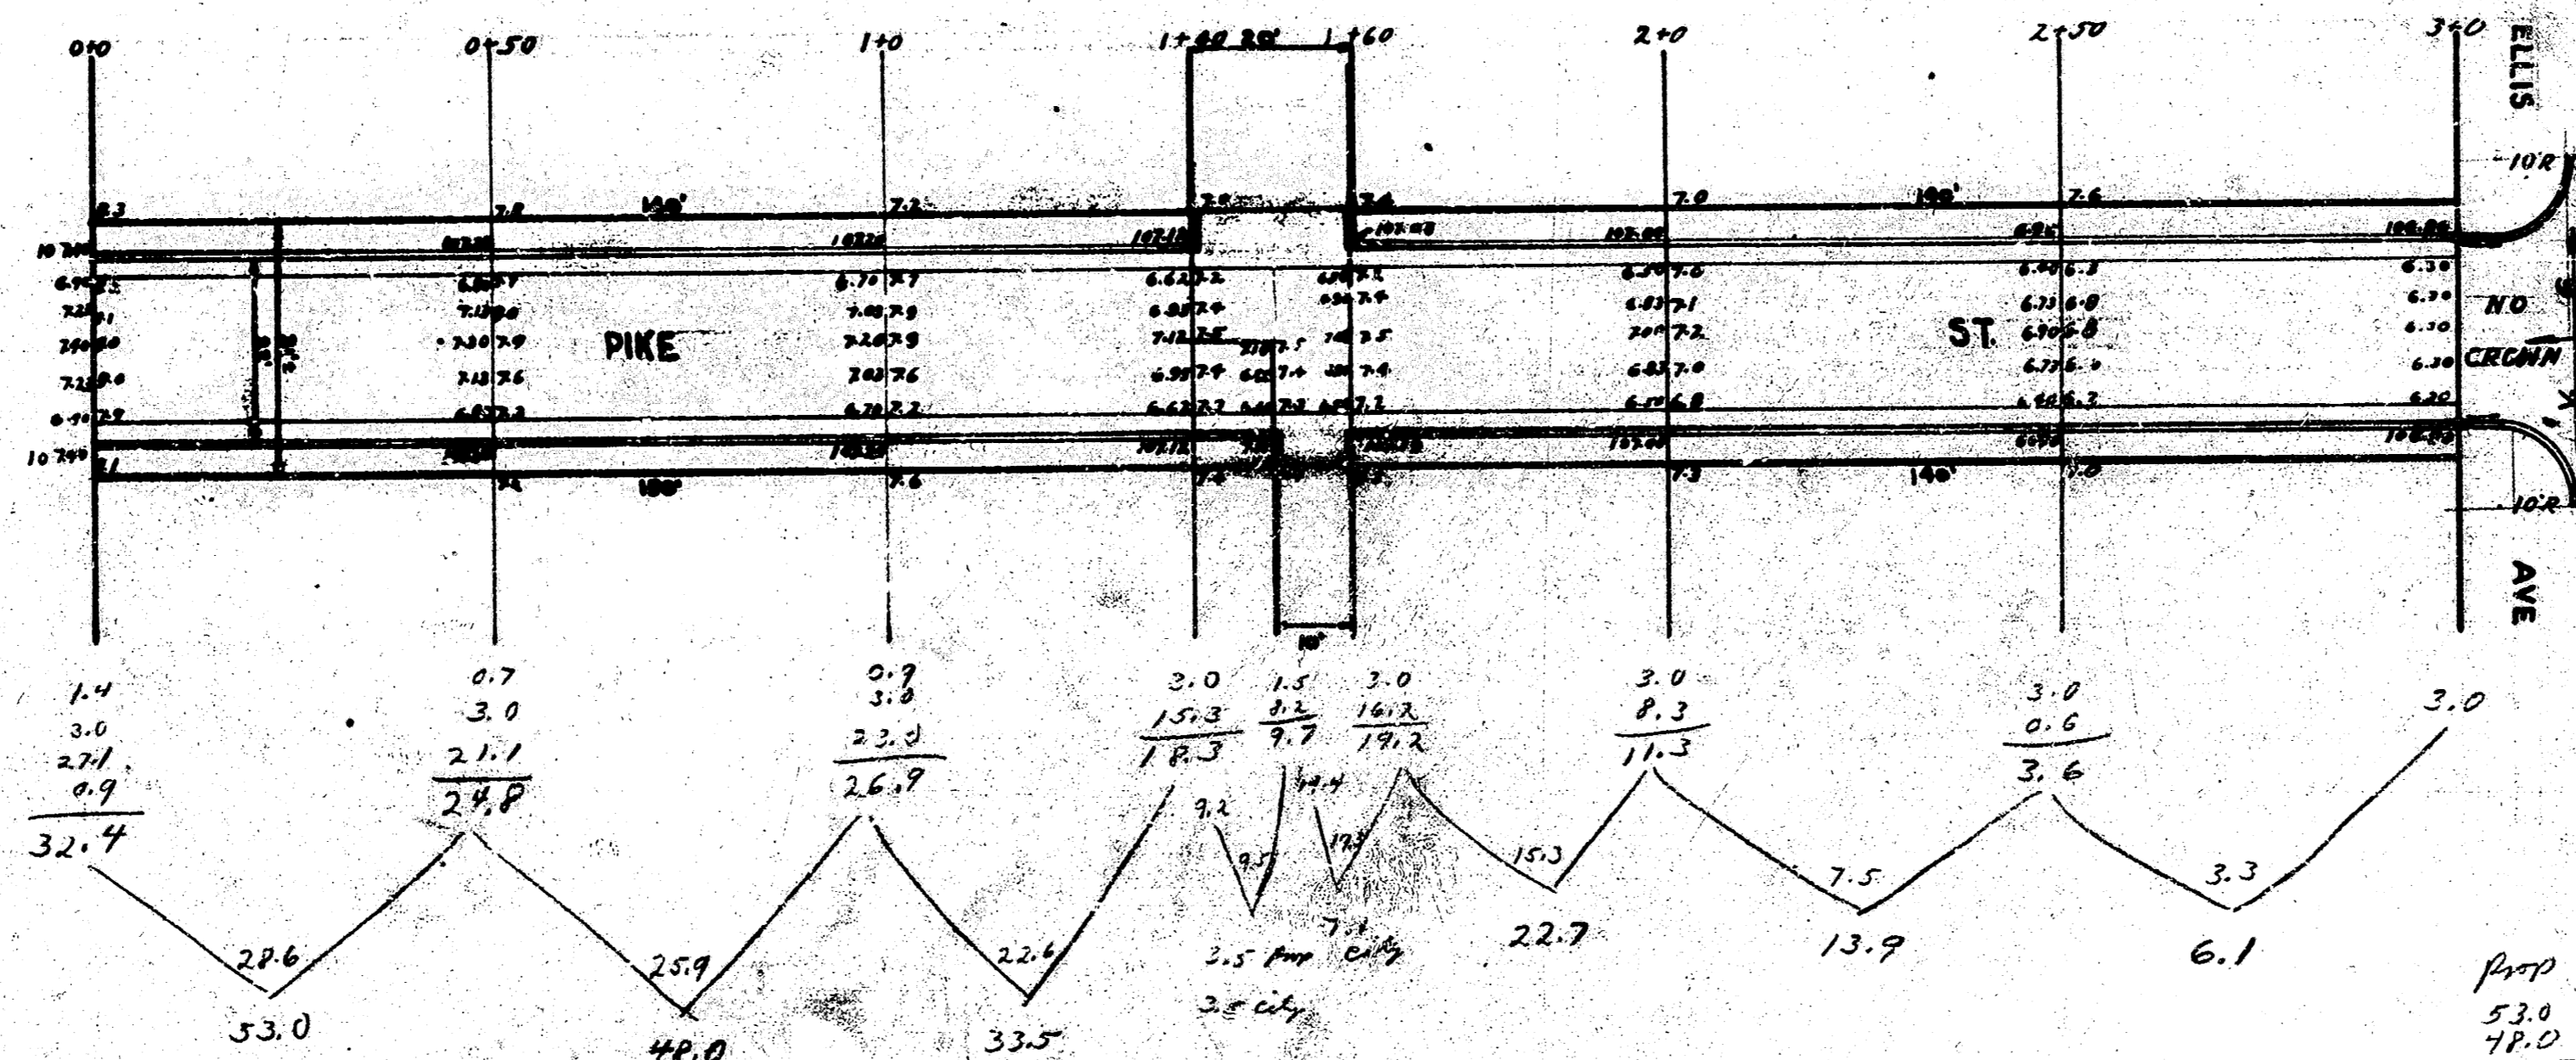

Prop	City
53.0	3.5
17.0	7.1
33.5	2.2
3.5	
22.7	12.8
13.9	1.3
6.1	
180.7	14.1
+1070	
178.8	

1/2 Square  
**PIKE ST**  
 W. ELLIS TO 300' WEST  
 COMBINED CURB & STR.  
 CITY OF WICHITA, KANSAS  
 L.K. WHITE CITY ENGINEER  
 1946

4 1 5 10