



PAVING PLAN 1943
 PINE ST. - E.L. Oliver St. to E.L. Glendale Av.
 26' Concrete

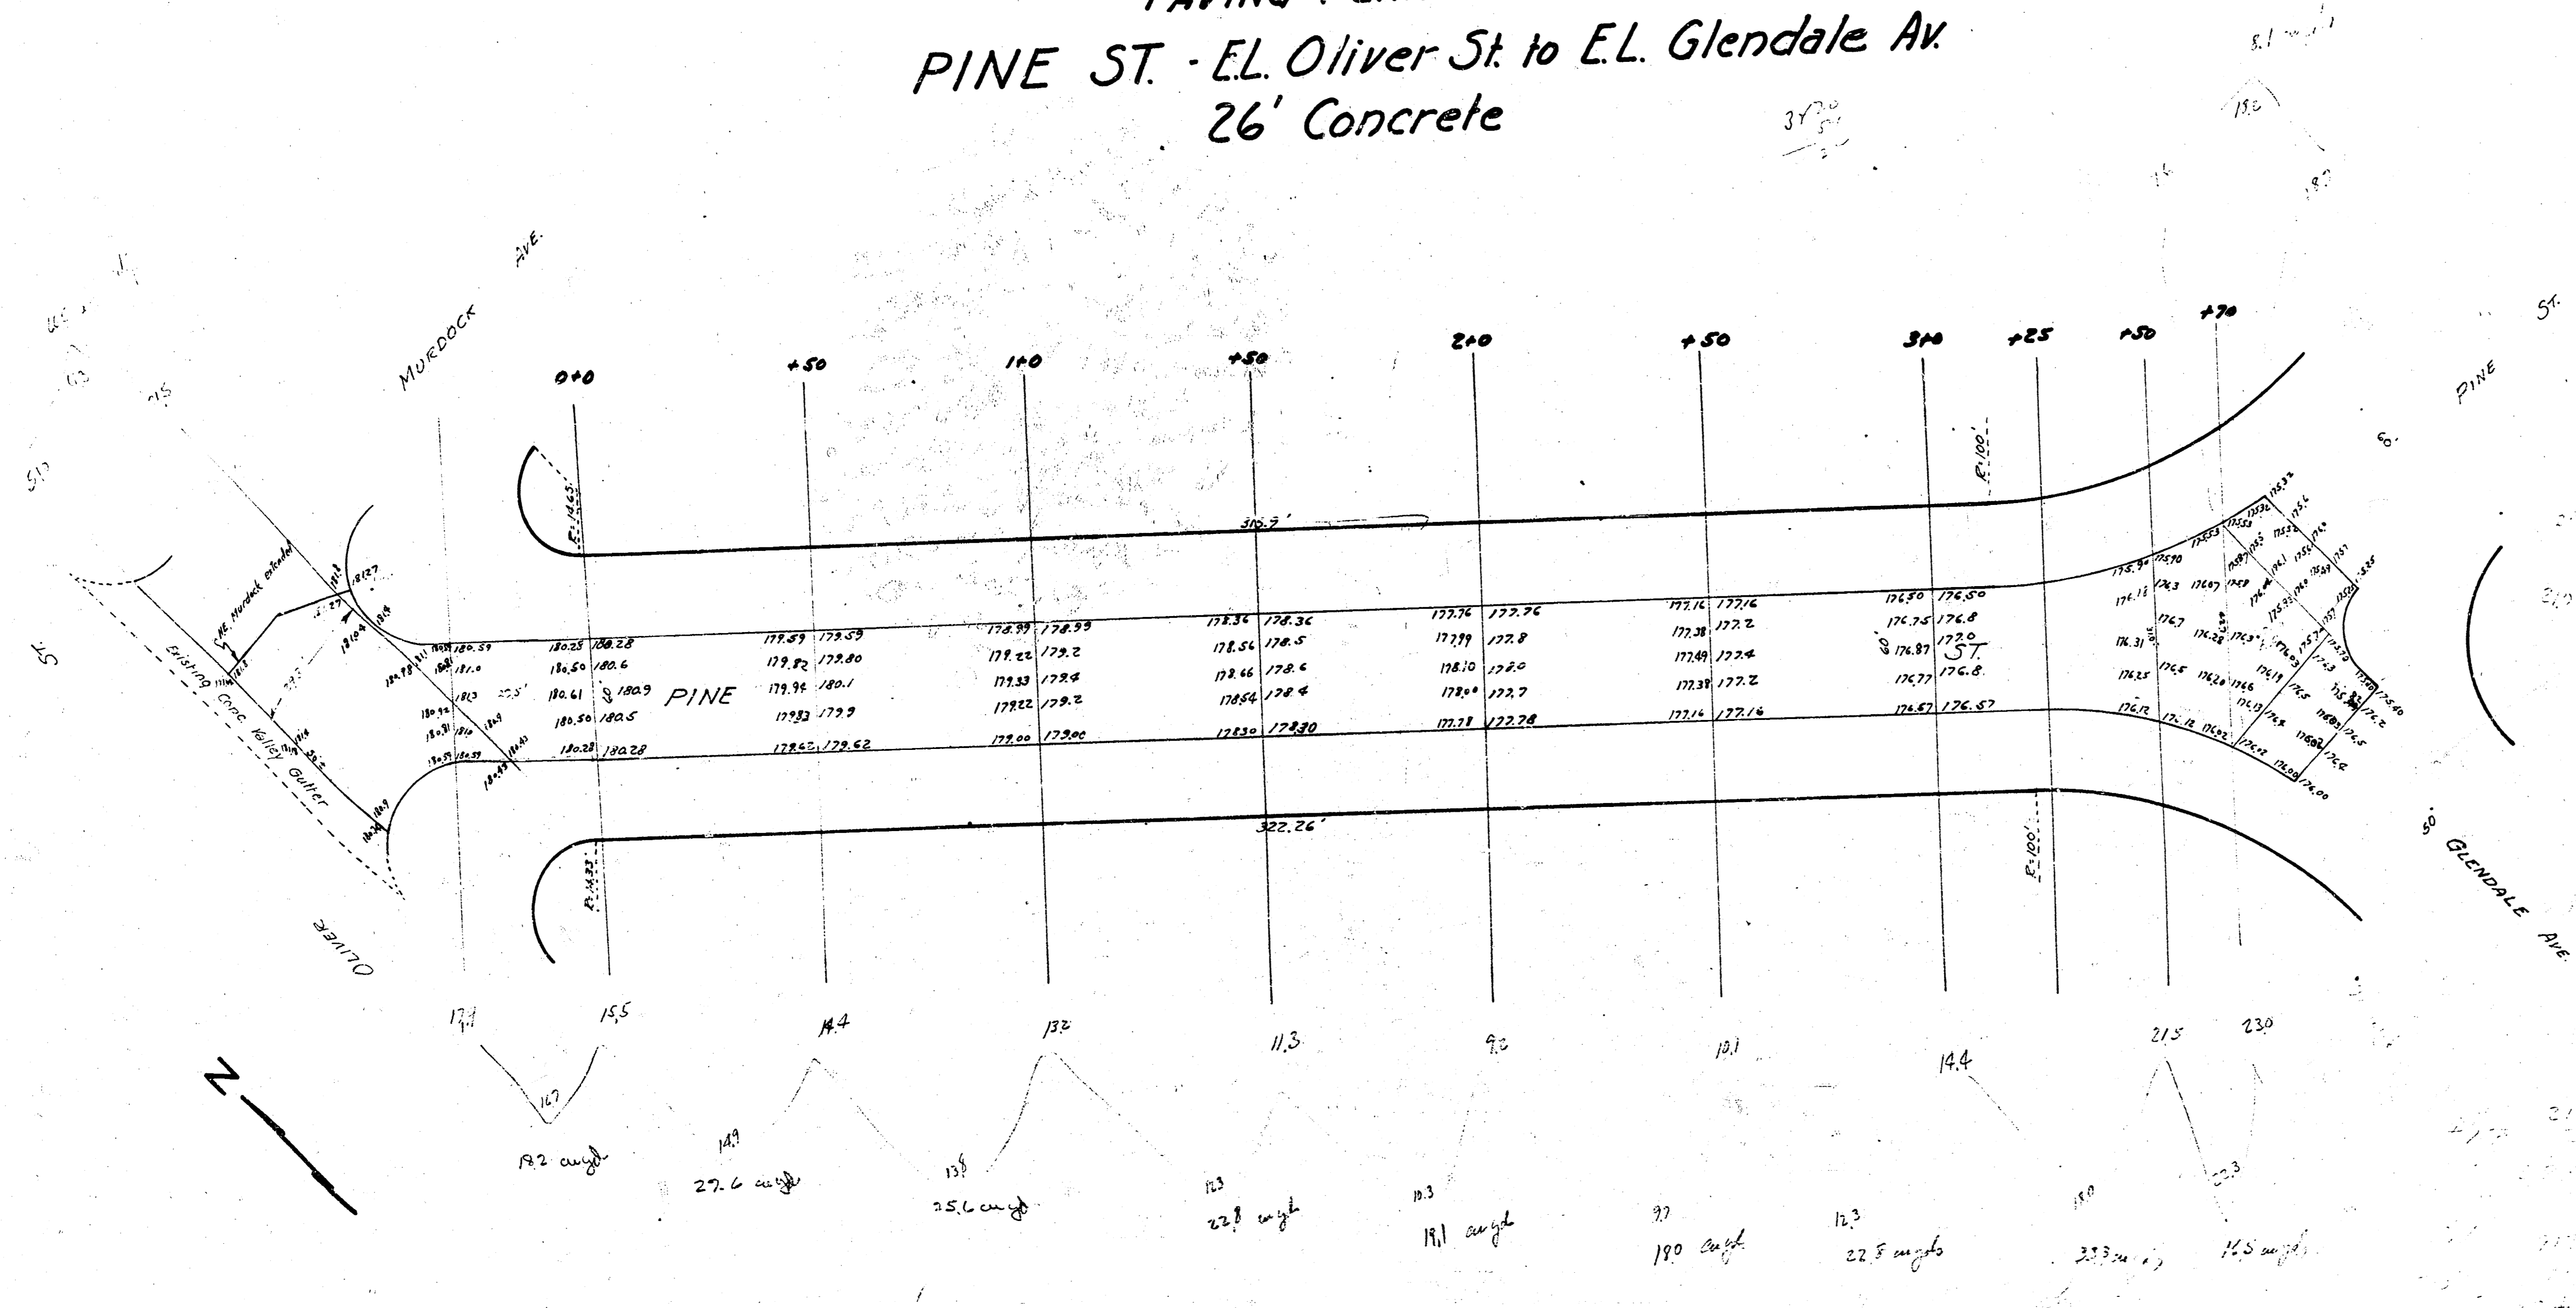

B.M. Elev. 179.64 S.E. cor. conc. porch 4702 E. Pine

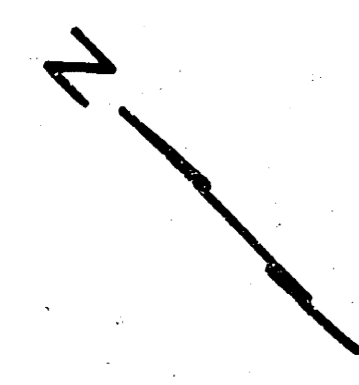

Handwritten notes and calculations on the right side of the plan, including '217' and other numerical values.