


B.M. 175.88 "X" on ctr. rod S.E. Glendale & Pine

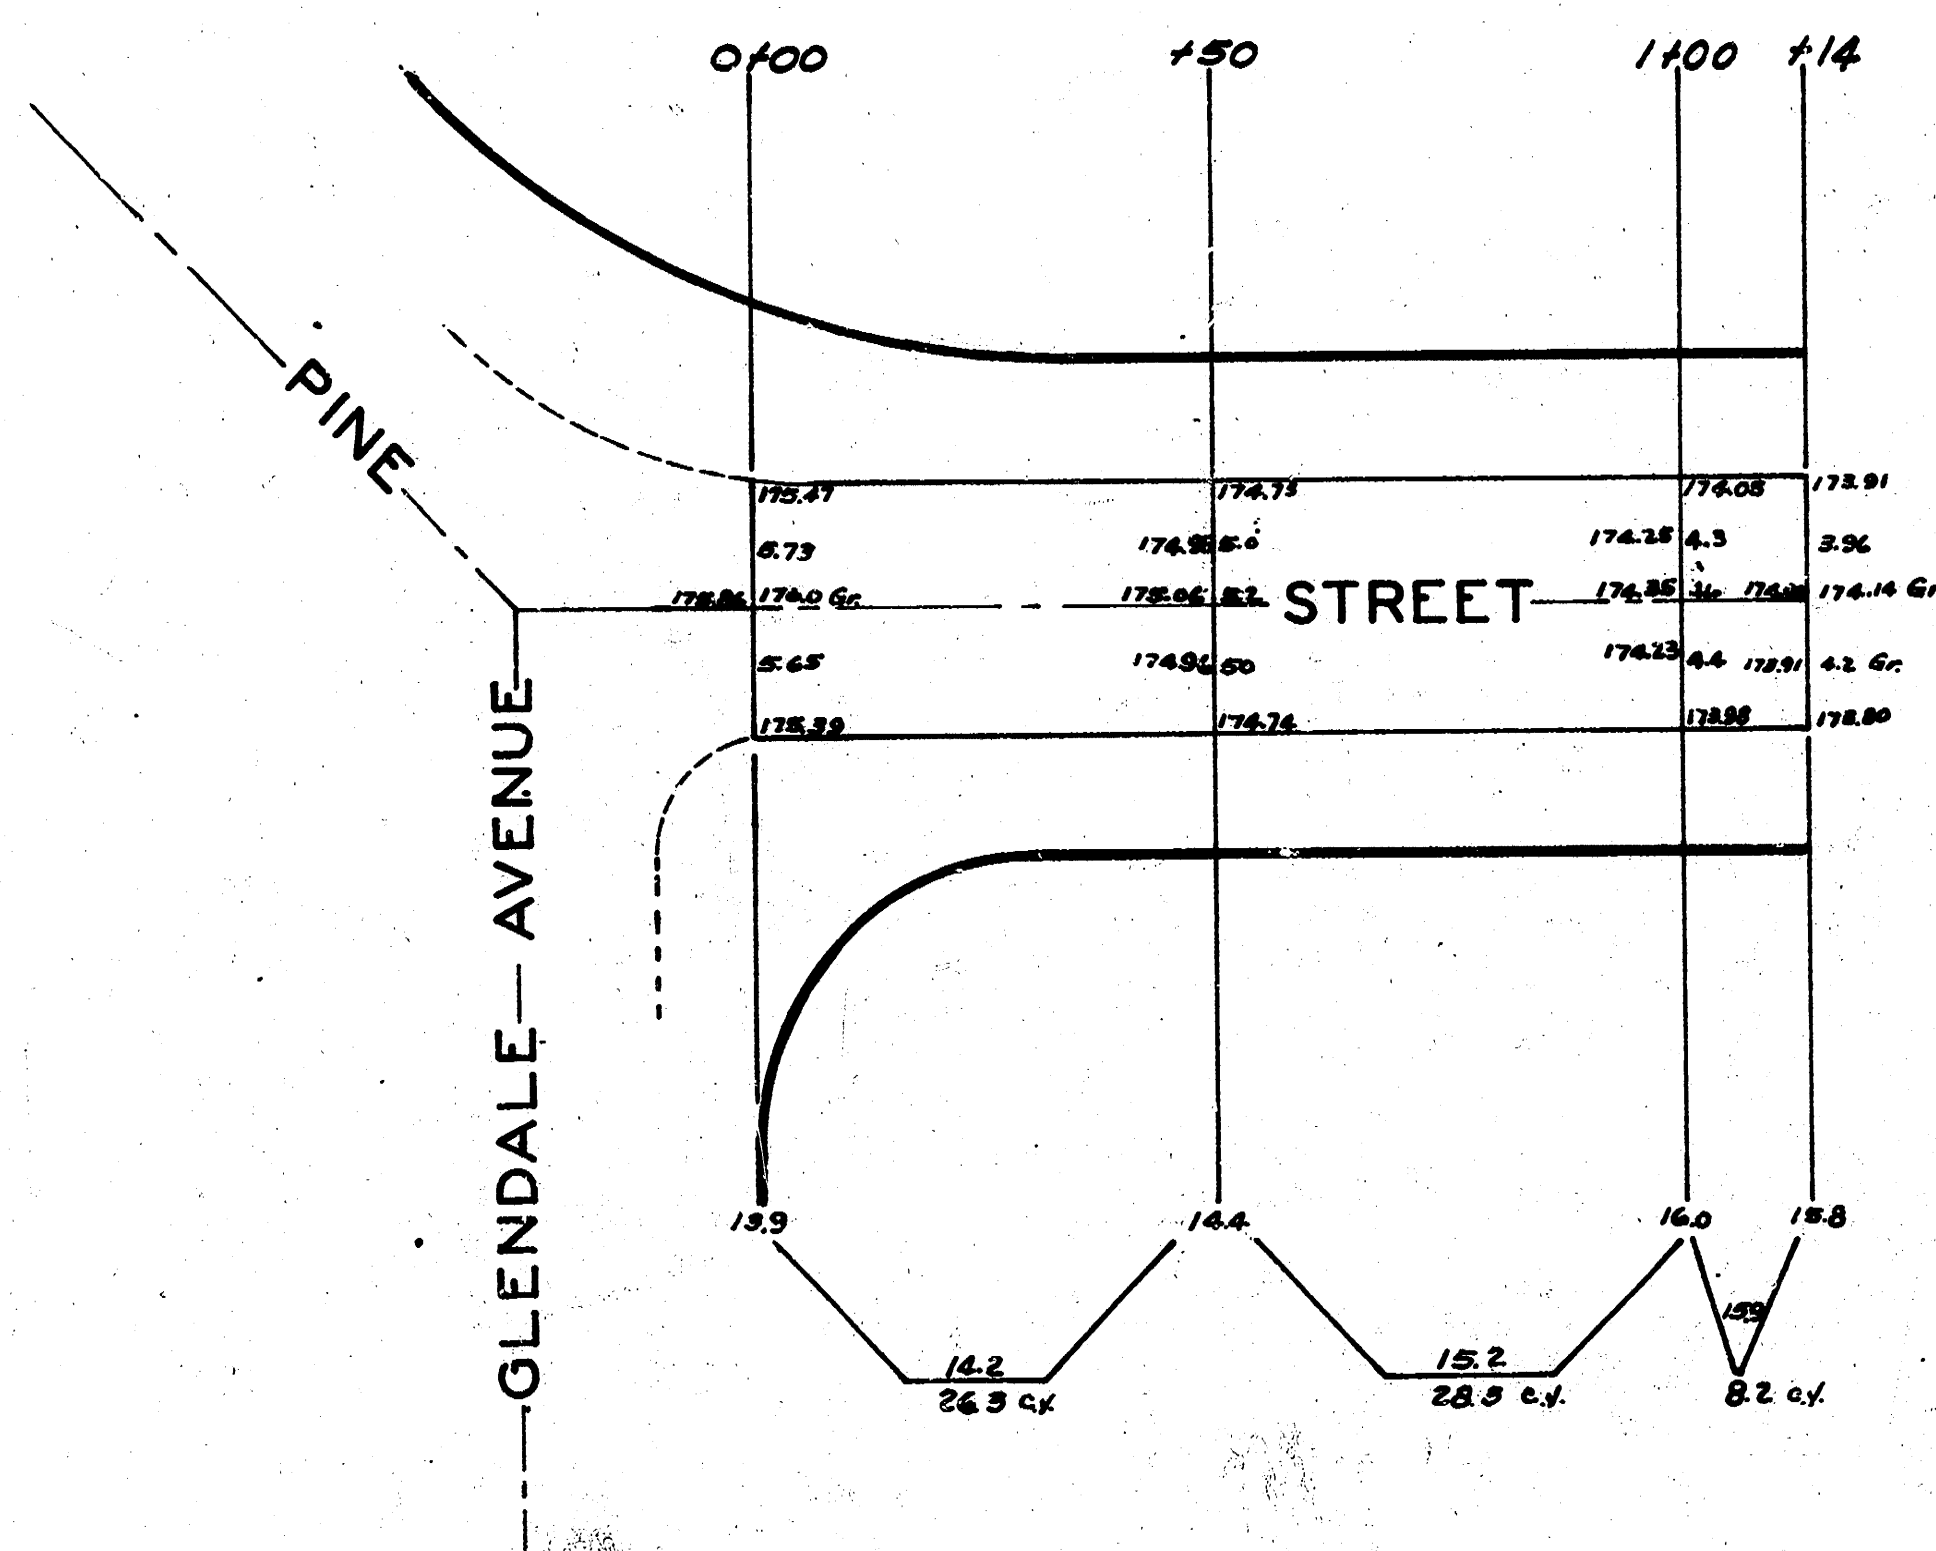

26.3
28.3
8.2
62.8
6.9
69.7
Total Property

1946
PINE STREET
 E.L. GLENDALE-CONC. DRAIN
 26' CONCRETE
 CITY OF WICHITA
 L.X. WHITE CITY ENGR.