


B.M. 2034 "T" in Tray Top hyd. NE cor. Pine & OLD MANOR

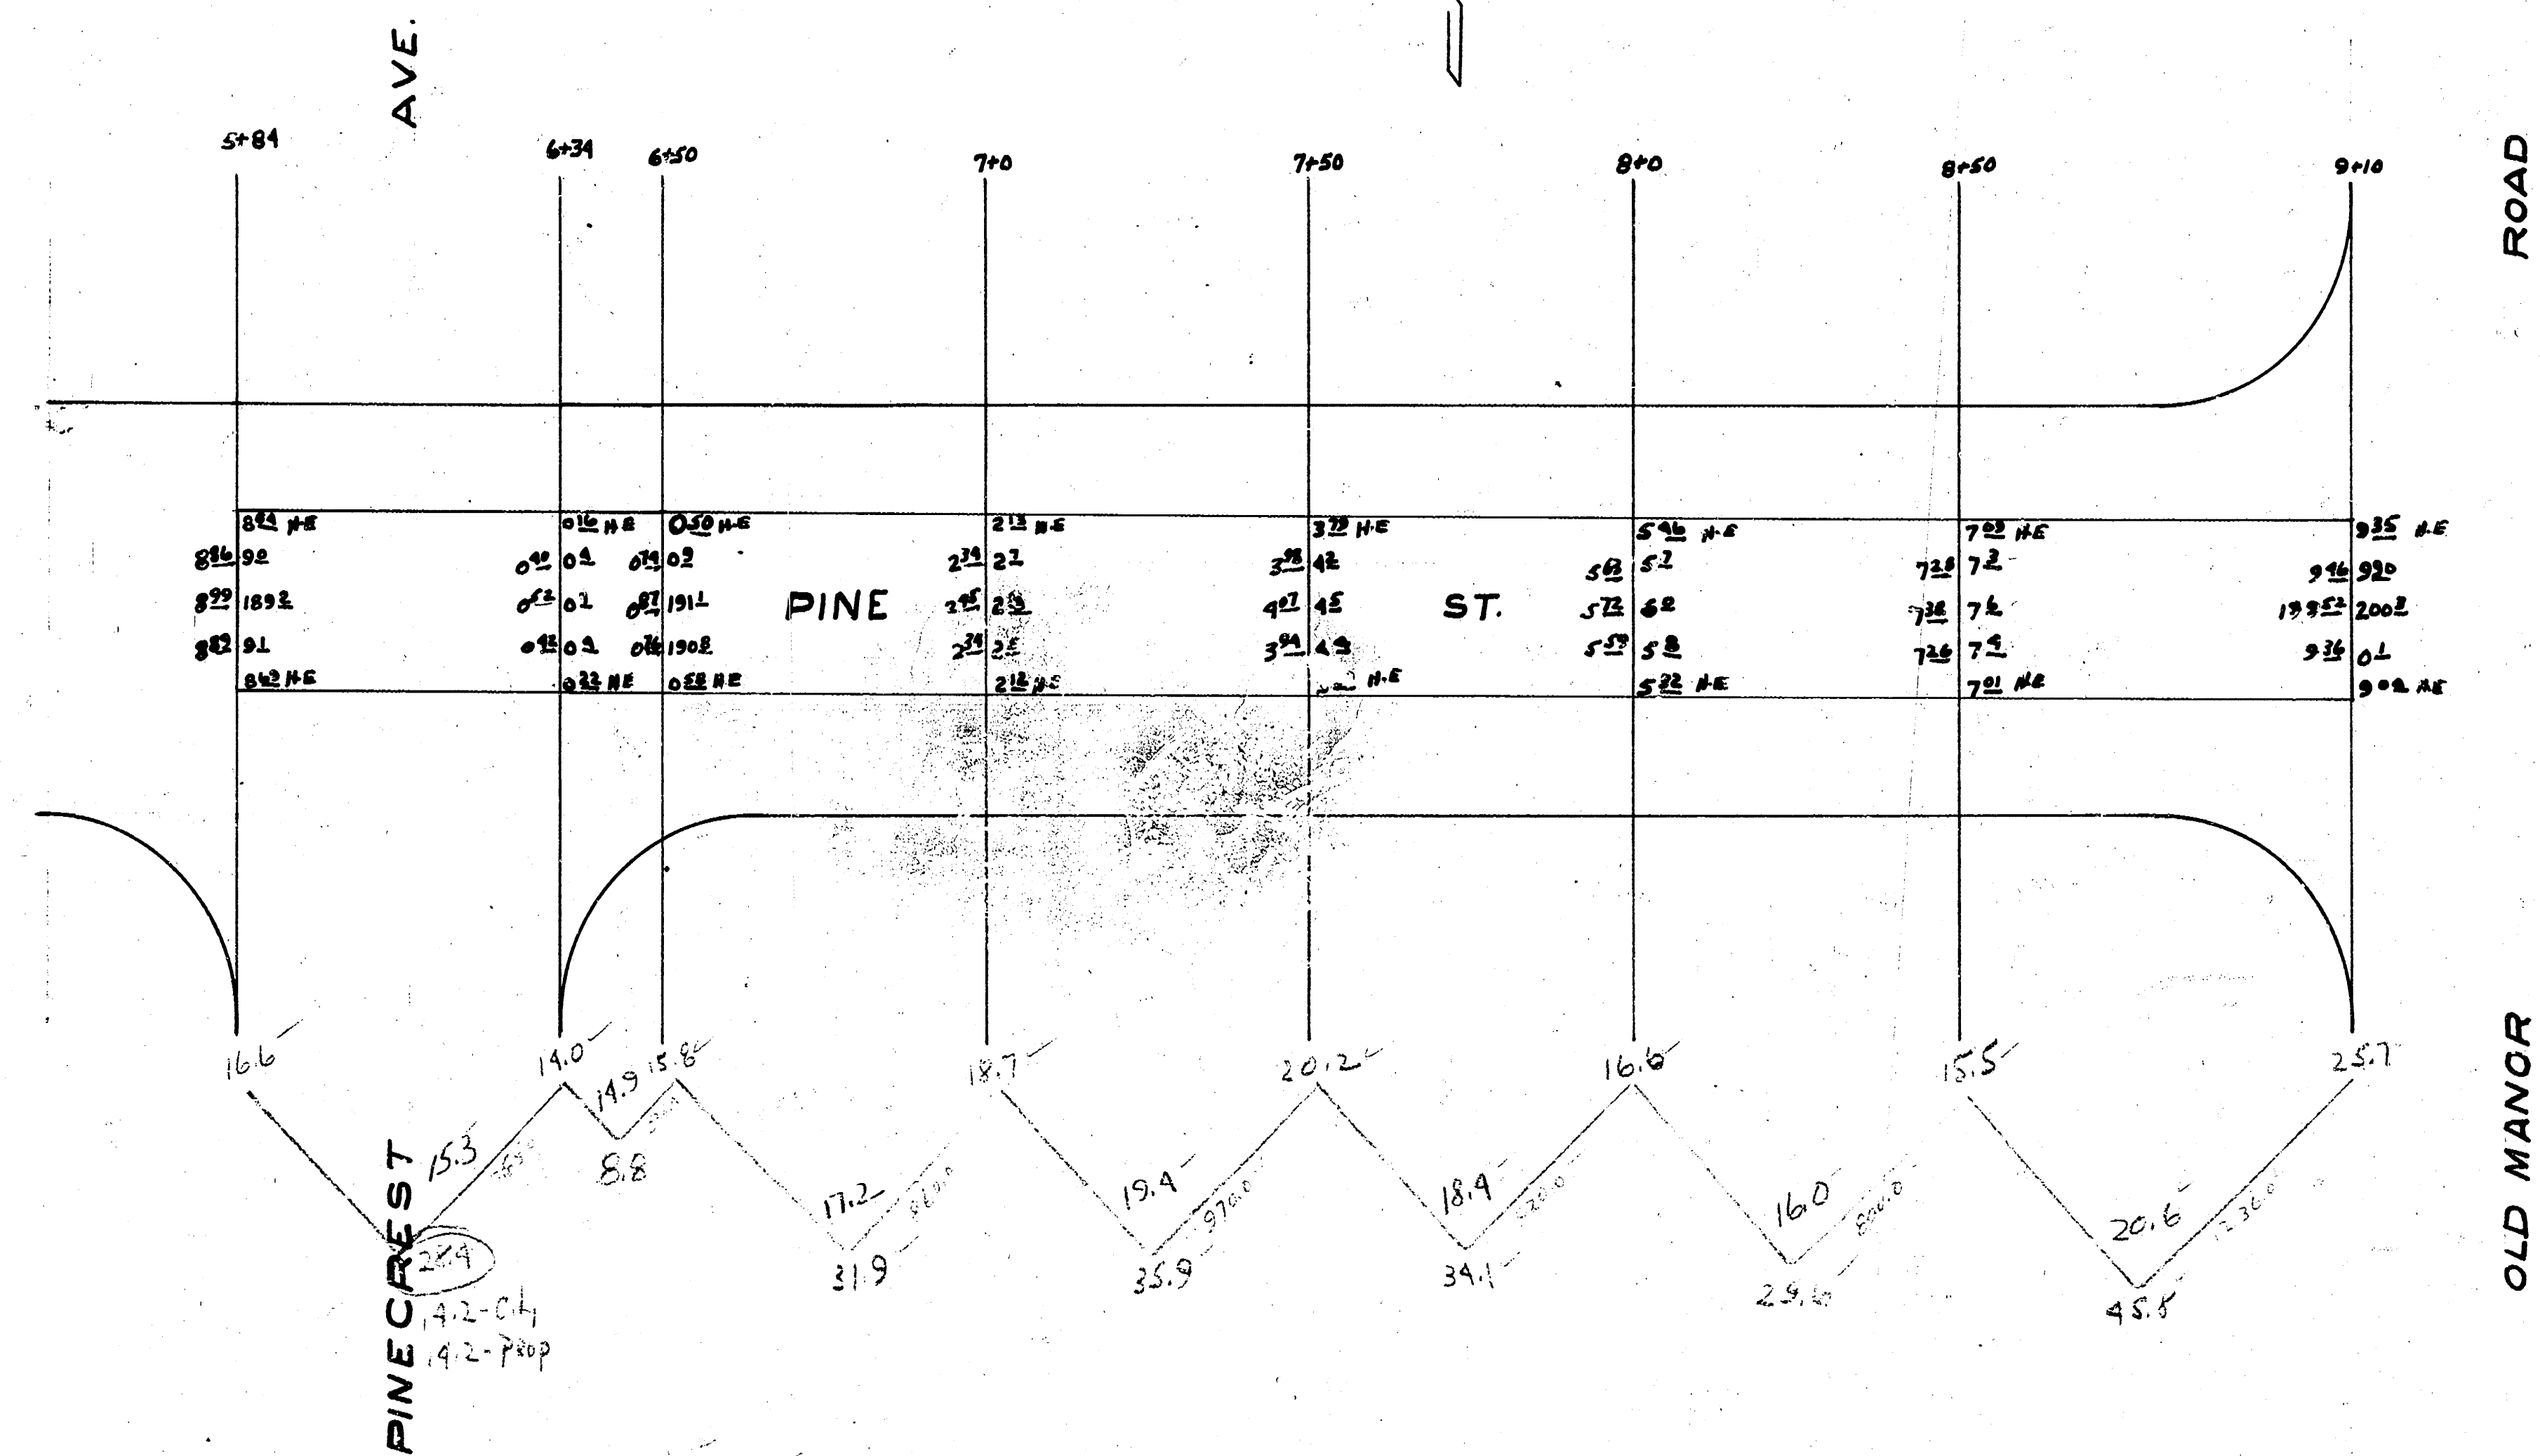

Prop  
 19.2  
 8.8  
 3.0  
 35.7  
 34.1  
 25.6  
 45.8  
 20.4 + 10.7  
 260.2

City  
 19.2  
 1.9 + 10.7  
 15.6

PINE ST.  
 W.L. PINECREST W.L. OLD MANOR  
 26'-CONC.  
 CITY OF WICHITA, KANSAS  
 L.K. WHITE CITY ENGINEER  
 JULY 1947