


B.M. 200.60 G in Globe W. Ch. Pine S.L. Munkack  
 B.M. 203.10 T in Hwy Top Hyd N.E. Cor Old Manor & Pine St.

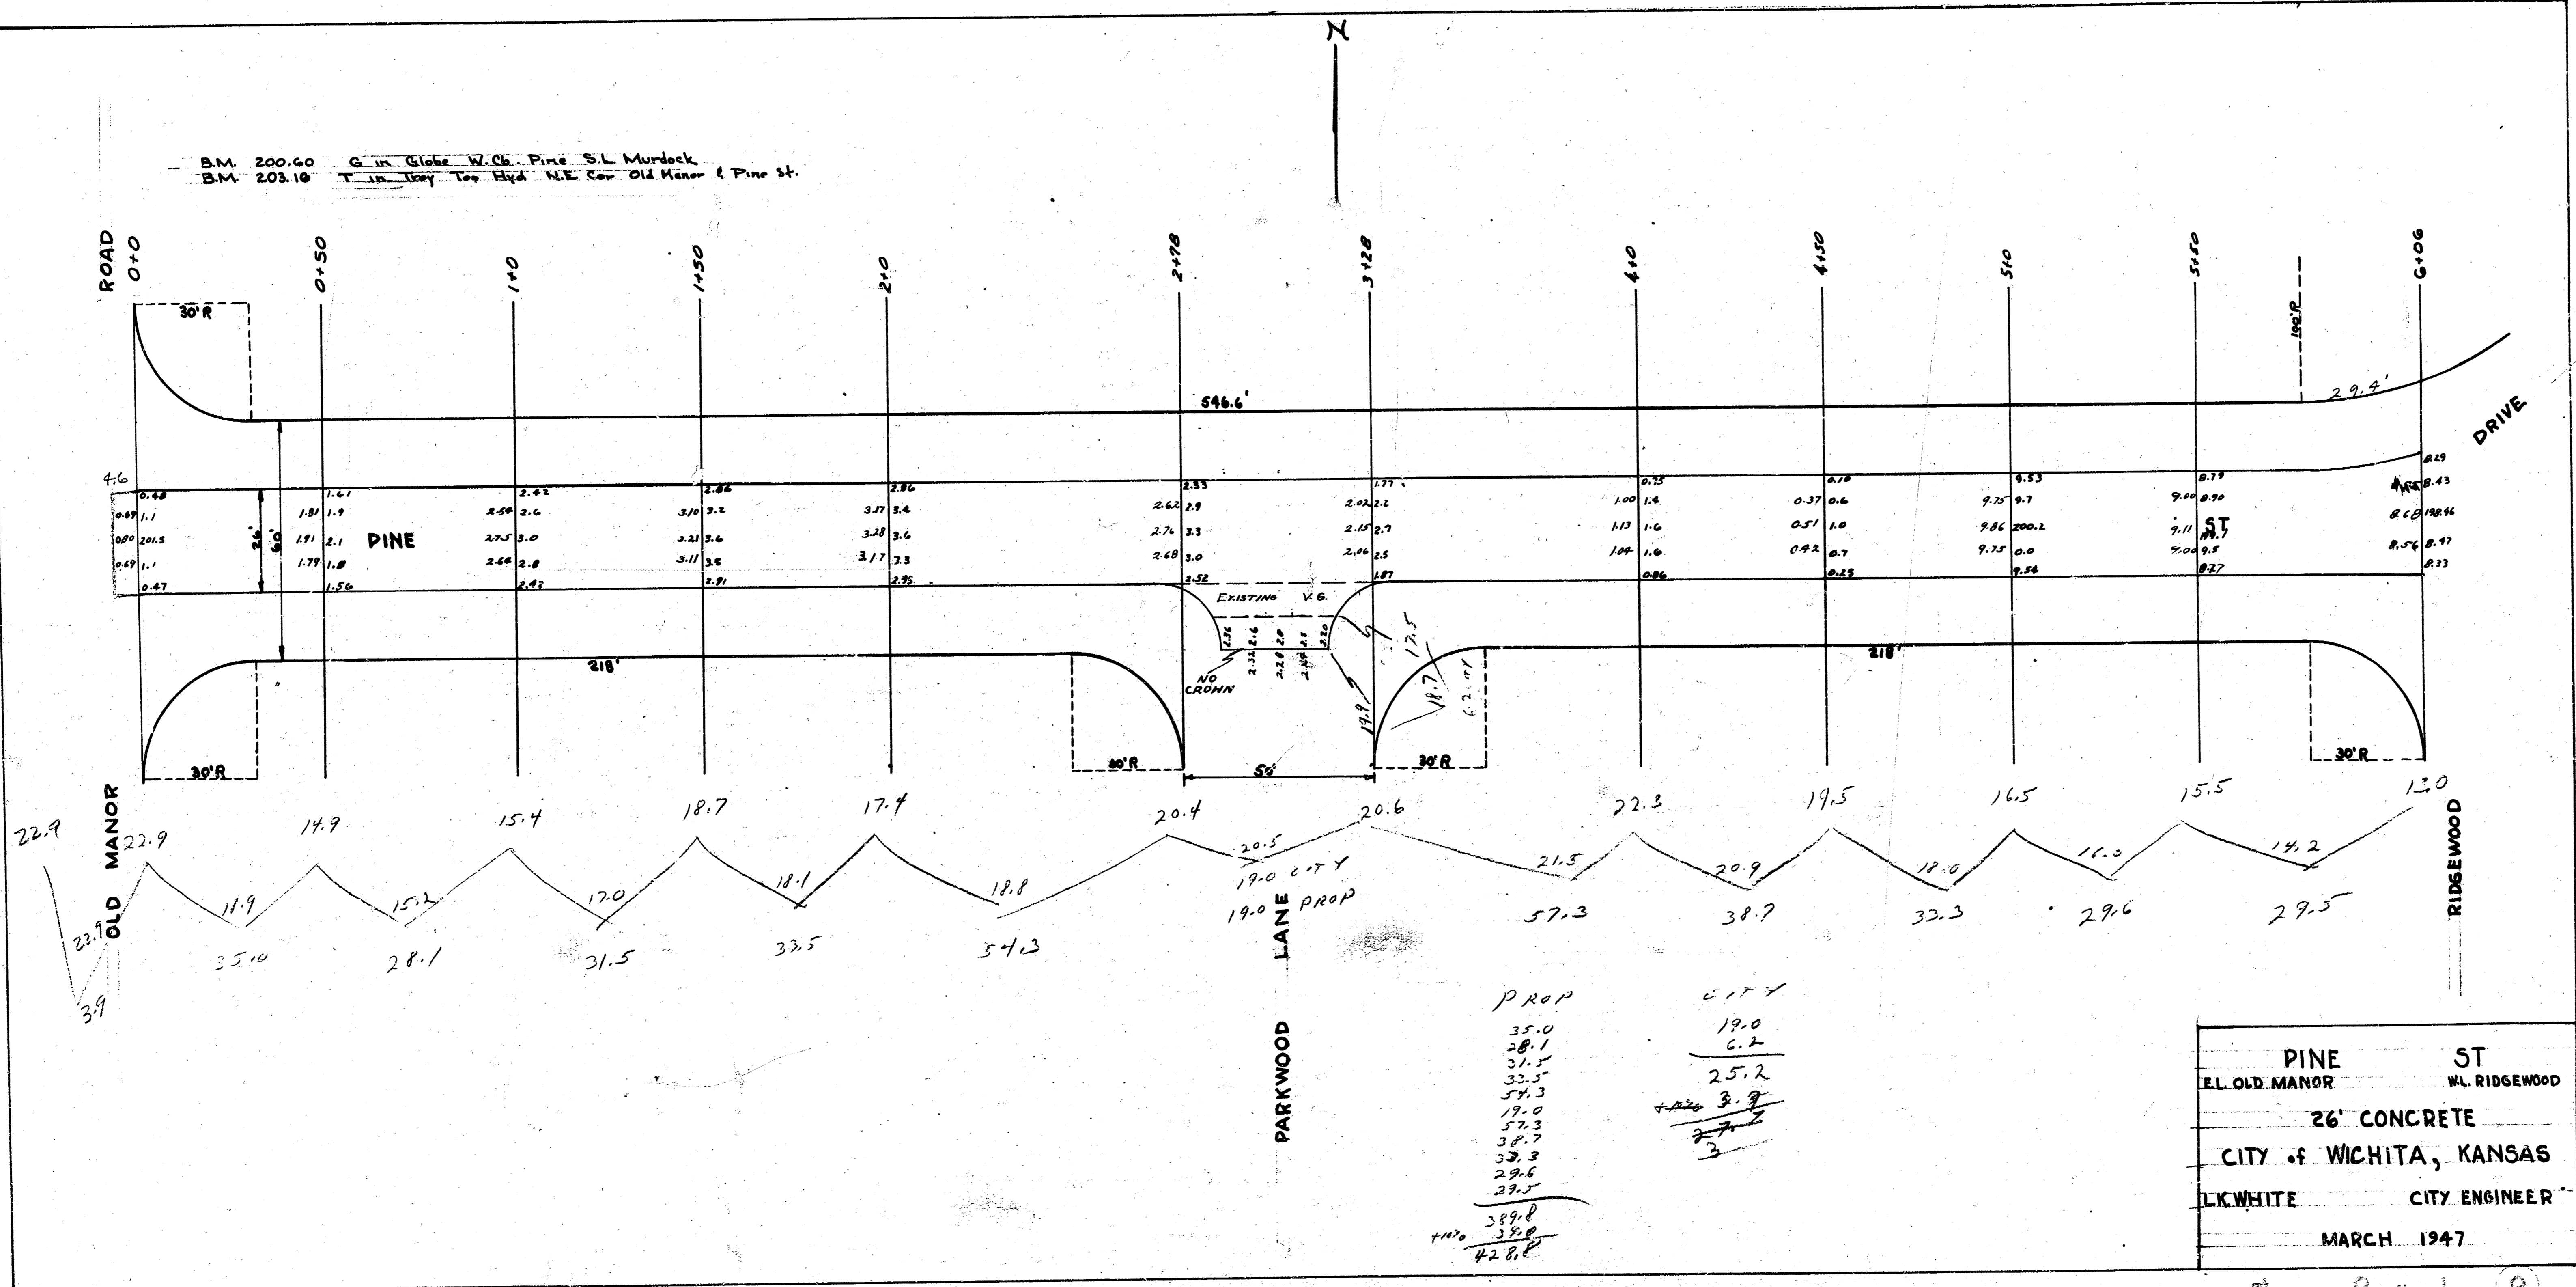

PROP  
 35.0  
 28.1  
 31.5  
 33.5  
 34.3  
 19.0  
 52.3  
 34.7  
 38.3  
 39.6  
 39.5  
 39.8  
 42.8

CITY  
 19.0  
 6.2  
 25.2  
 +22.8 3.9  
 3

PINE ST	ST
EL. OLD MANOR	EL. RIDGEWOOD
26' CONCRETE	
CITY OF WICHITA, KANSAS	
L.K. WHITE	CITY ENGINEER
MARCH 1947	