



B.M. 180.61 B IN BUILDING R. W. N.E. COR. Mt. Vernon & Old Main
B.M. 14331 G IN GRASS S. END E. EXT. S.S. FUNSTON & PINECREST

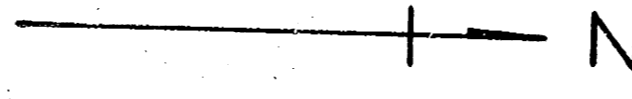

PROPERTY
S 3 1/2 E 1
T 17 N 23 S 2 E
E 1/4 S 20 1/2 Sec 10

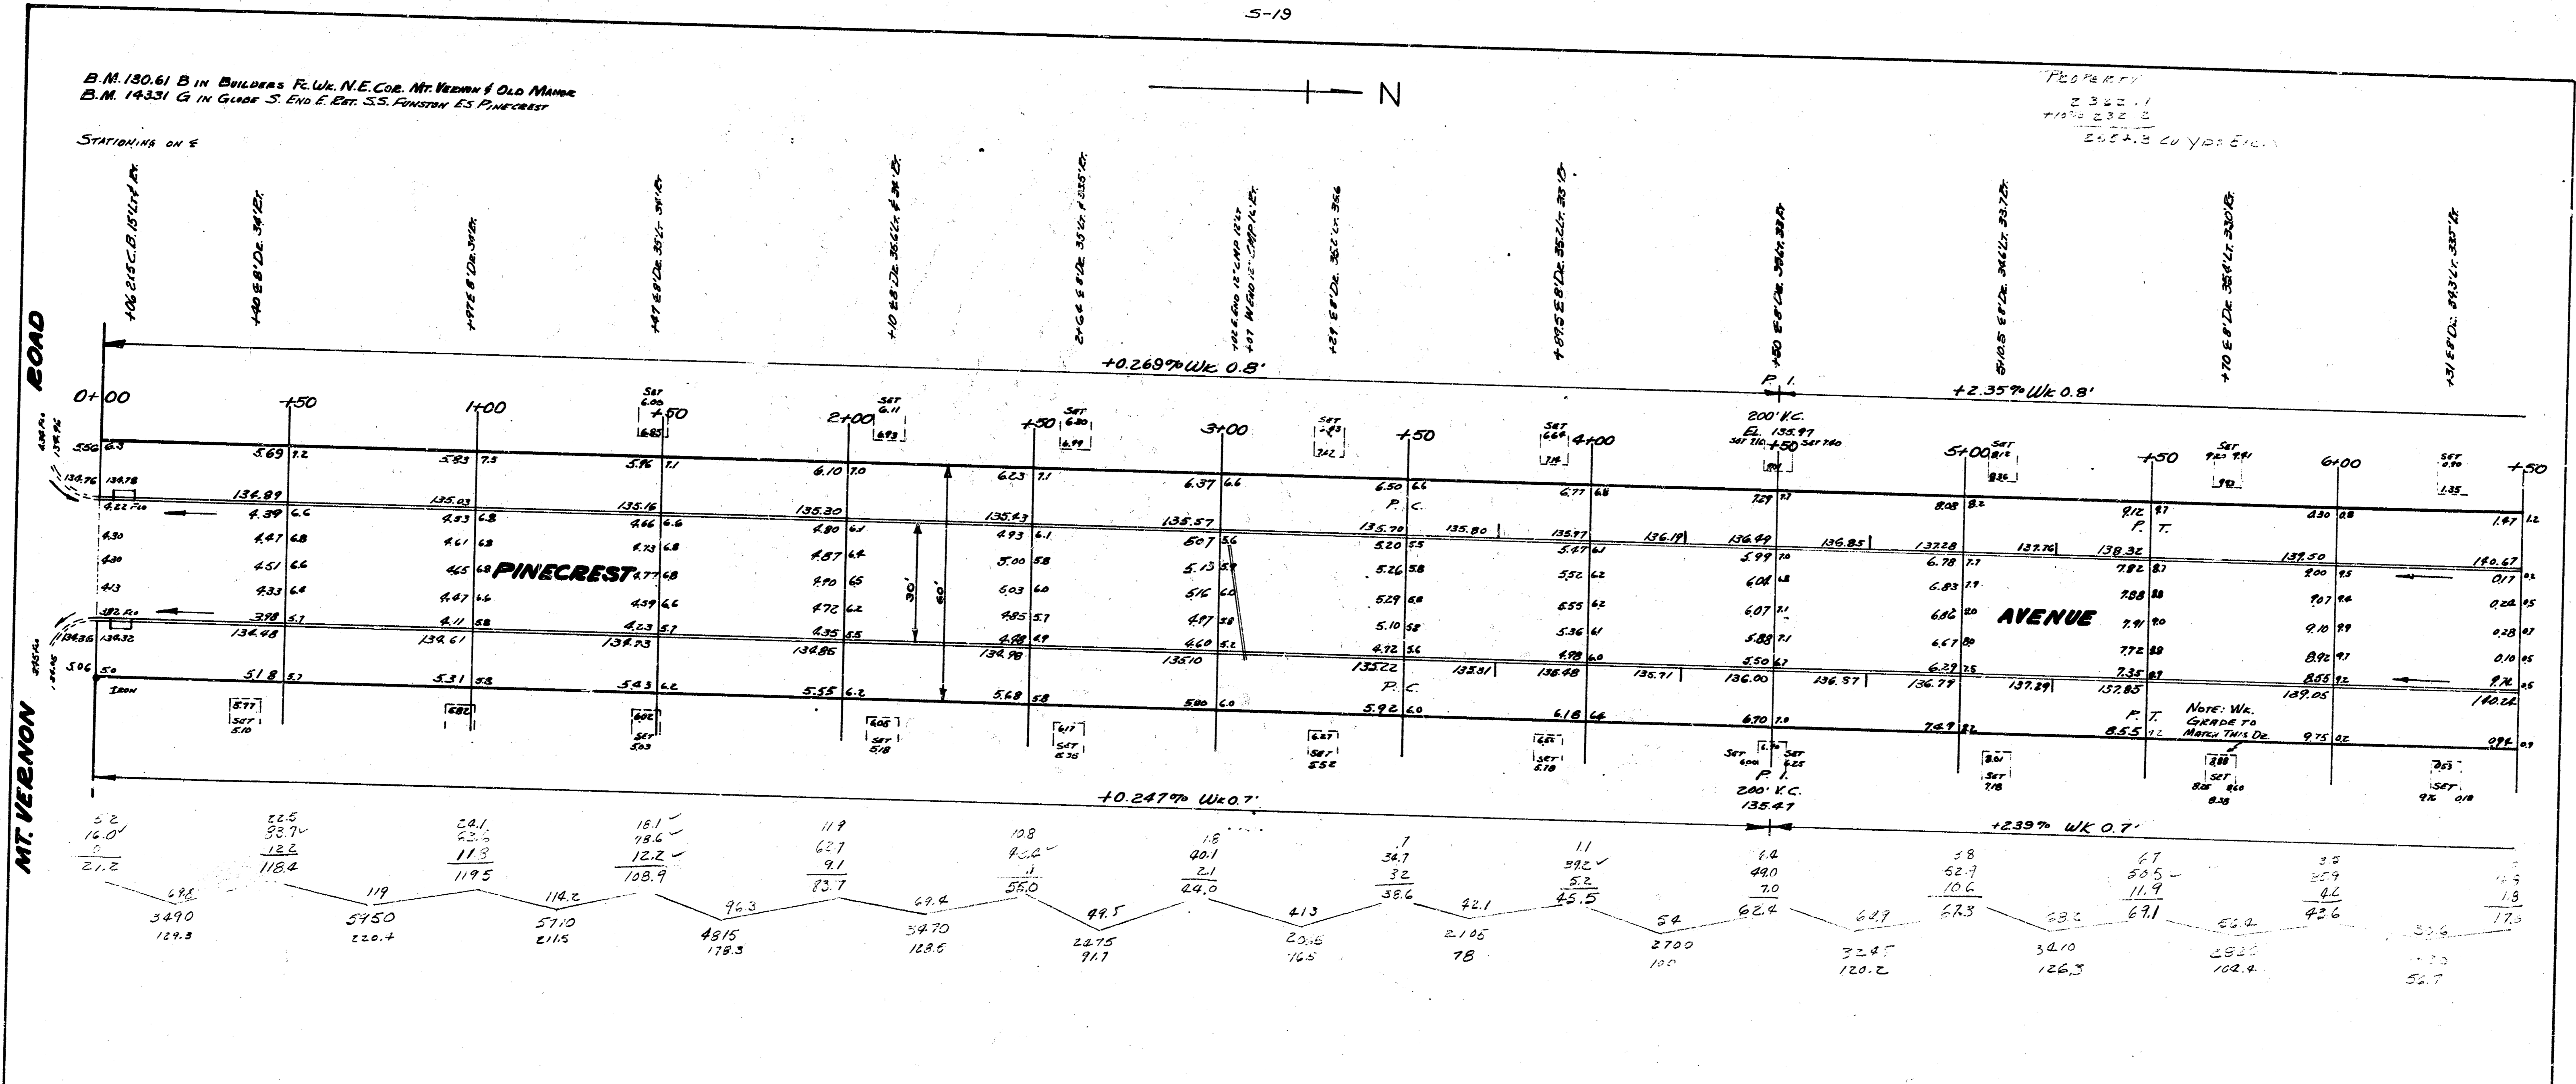

PINECREST
 S.L. FUNSTON TO N.L. MT. VERNON
 30' CONC. & CURB
 CITY OF WICHITA
 L.K. WHITE CITY ENGINEER
 SEPT. 1952 P&W No. C12-112



1
2

