


ME 64

B.M. 152.95 S.W. Cor. Conc. Porch. Nos. N.E. Cor. of Deavola & Lincoln.
 B.M. 159.51 N.W. Cor. Conc. Porch. Nos. 802 So. Deavola.

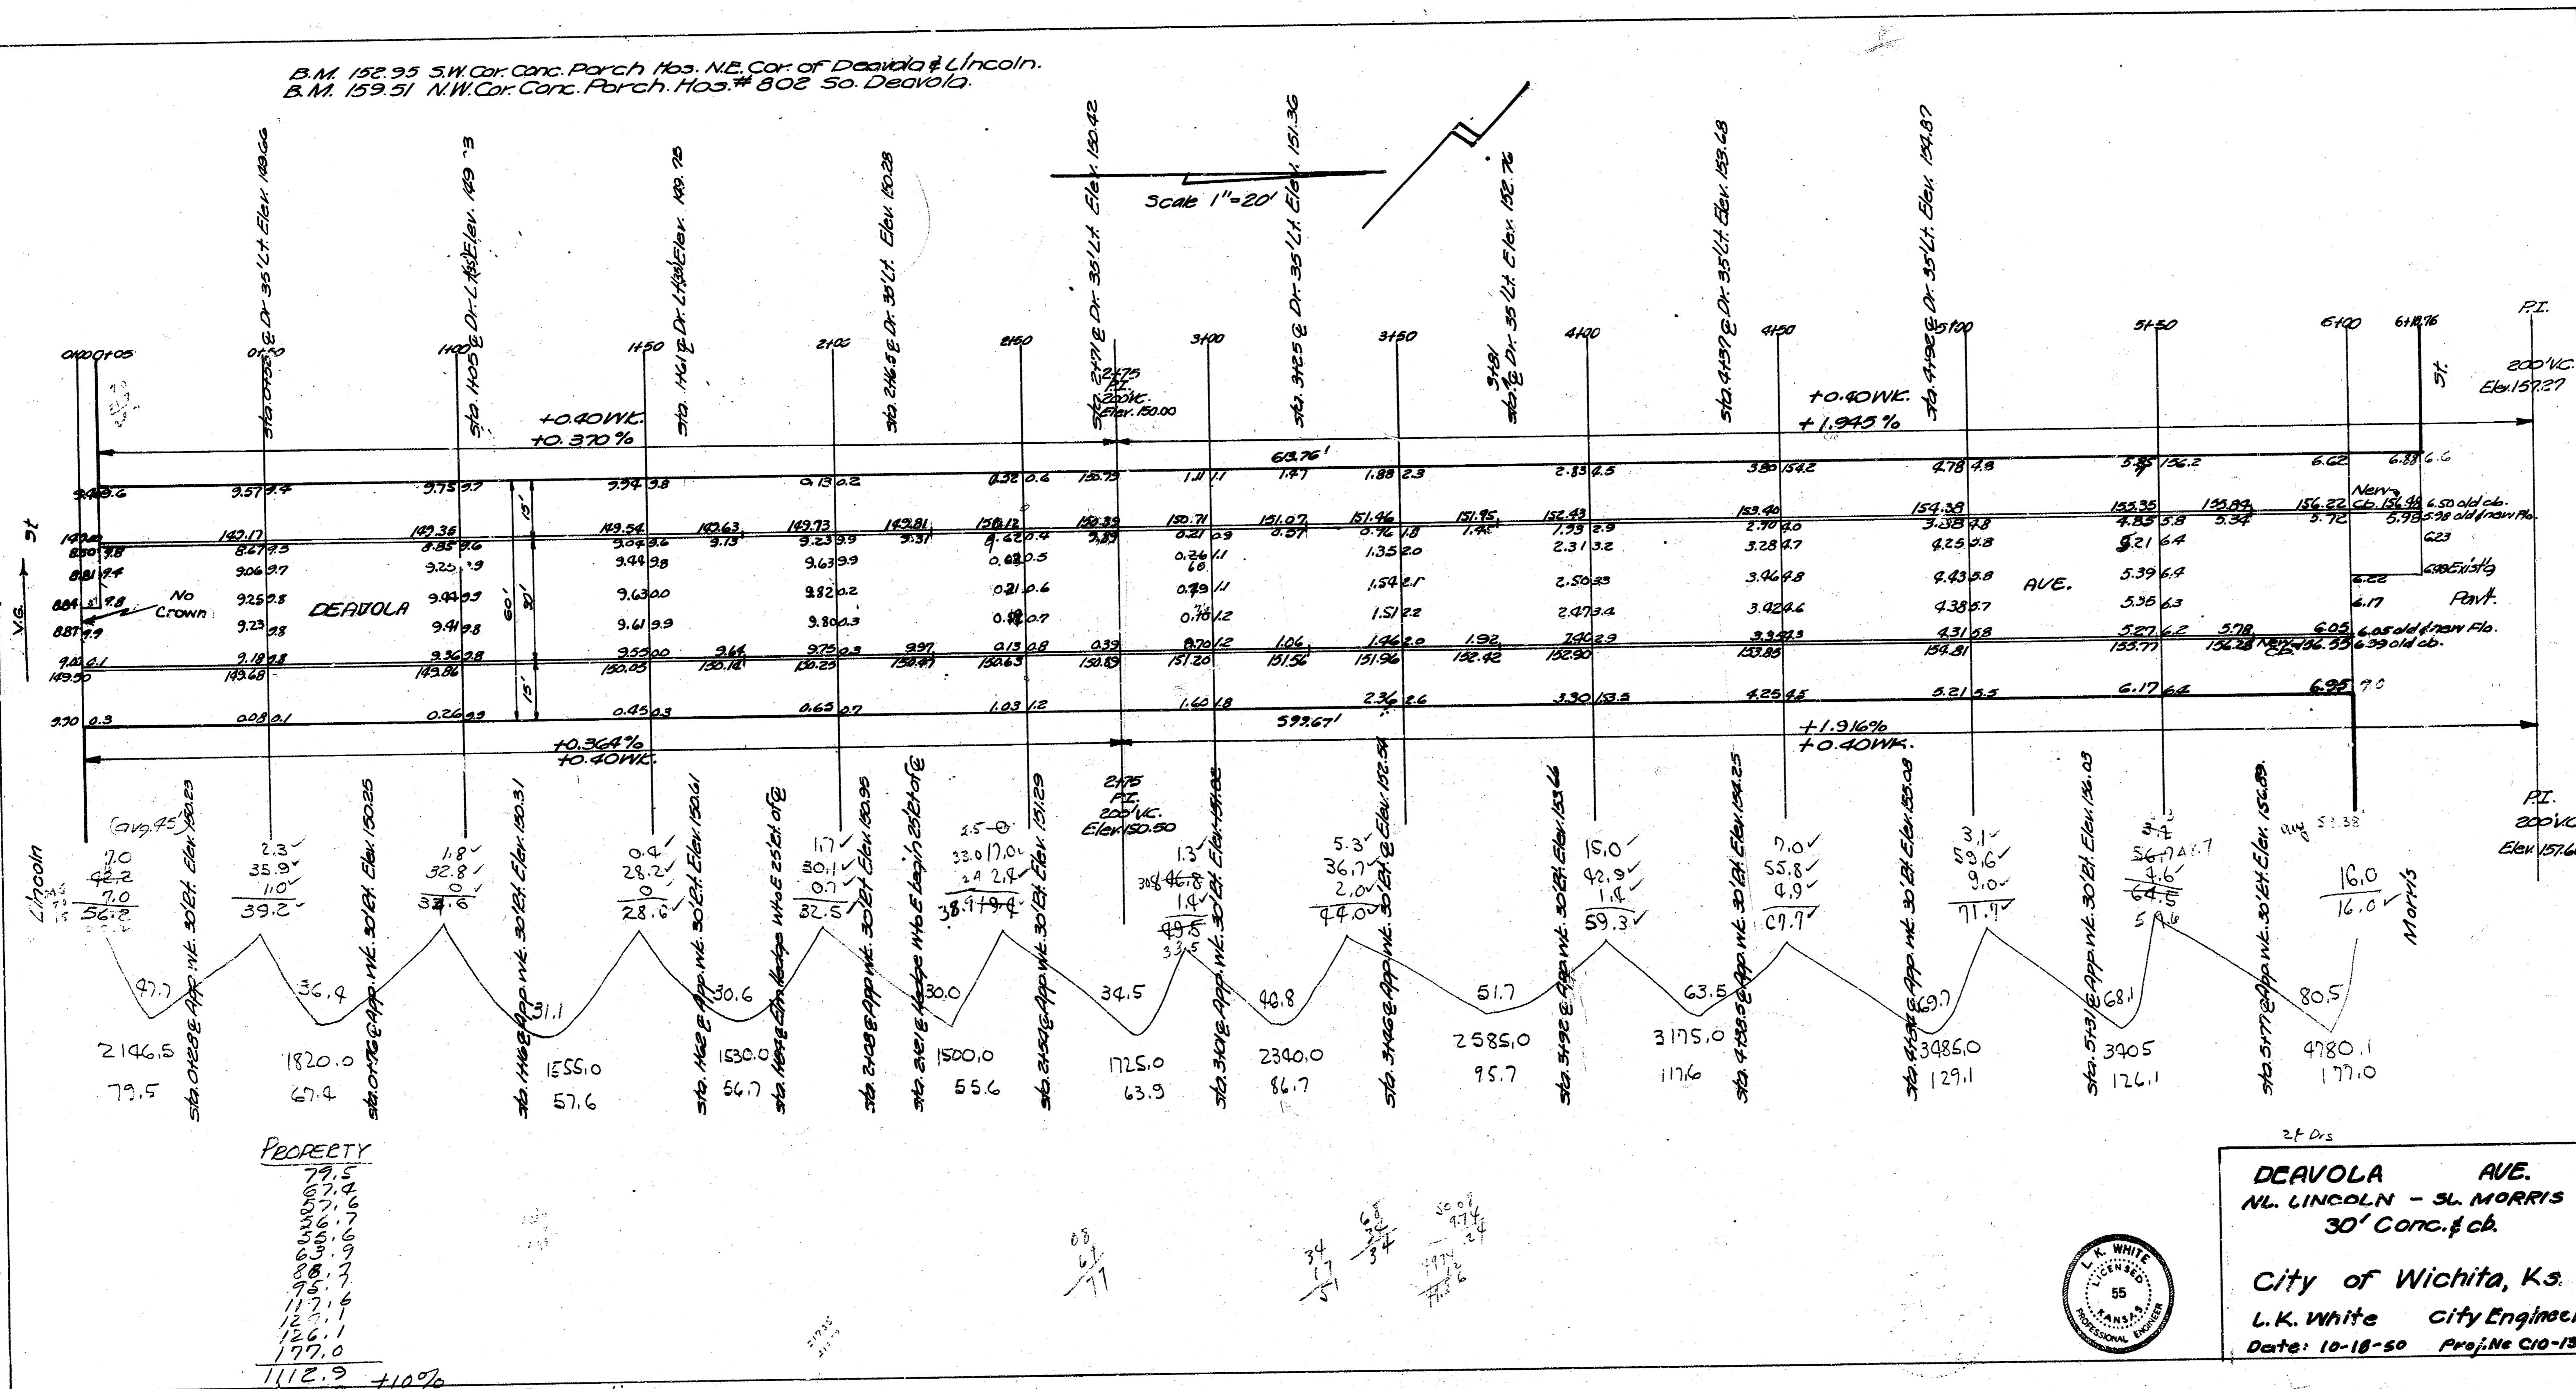

5' V.E. ↑

Lincoln

PROPERTY

79.5
 112.9
 111.3
 1223.2

+10%
 Cu. yds. Excavation

DEAVOLA AVE.
 N.W. LINCOLN - S.W. MORRIS
 30' CONC. CURB

City of Wichita, Ks.
 L.K. White City Engineer
 Date: 10-18-50 Proj. No. CIO-130

