


PAVING PLAN N.L. ENGLISH ST. to S.L. DOUGLAS AVE.

B.M. Elev. 173.92 N.E. Corner N. End of Curb
Pinecrest & Douglas.

16'-2'-30" Curb + Grd Only

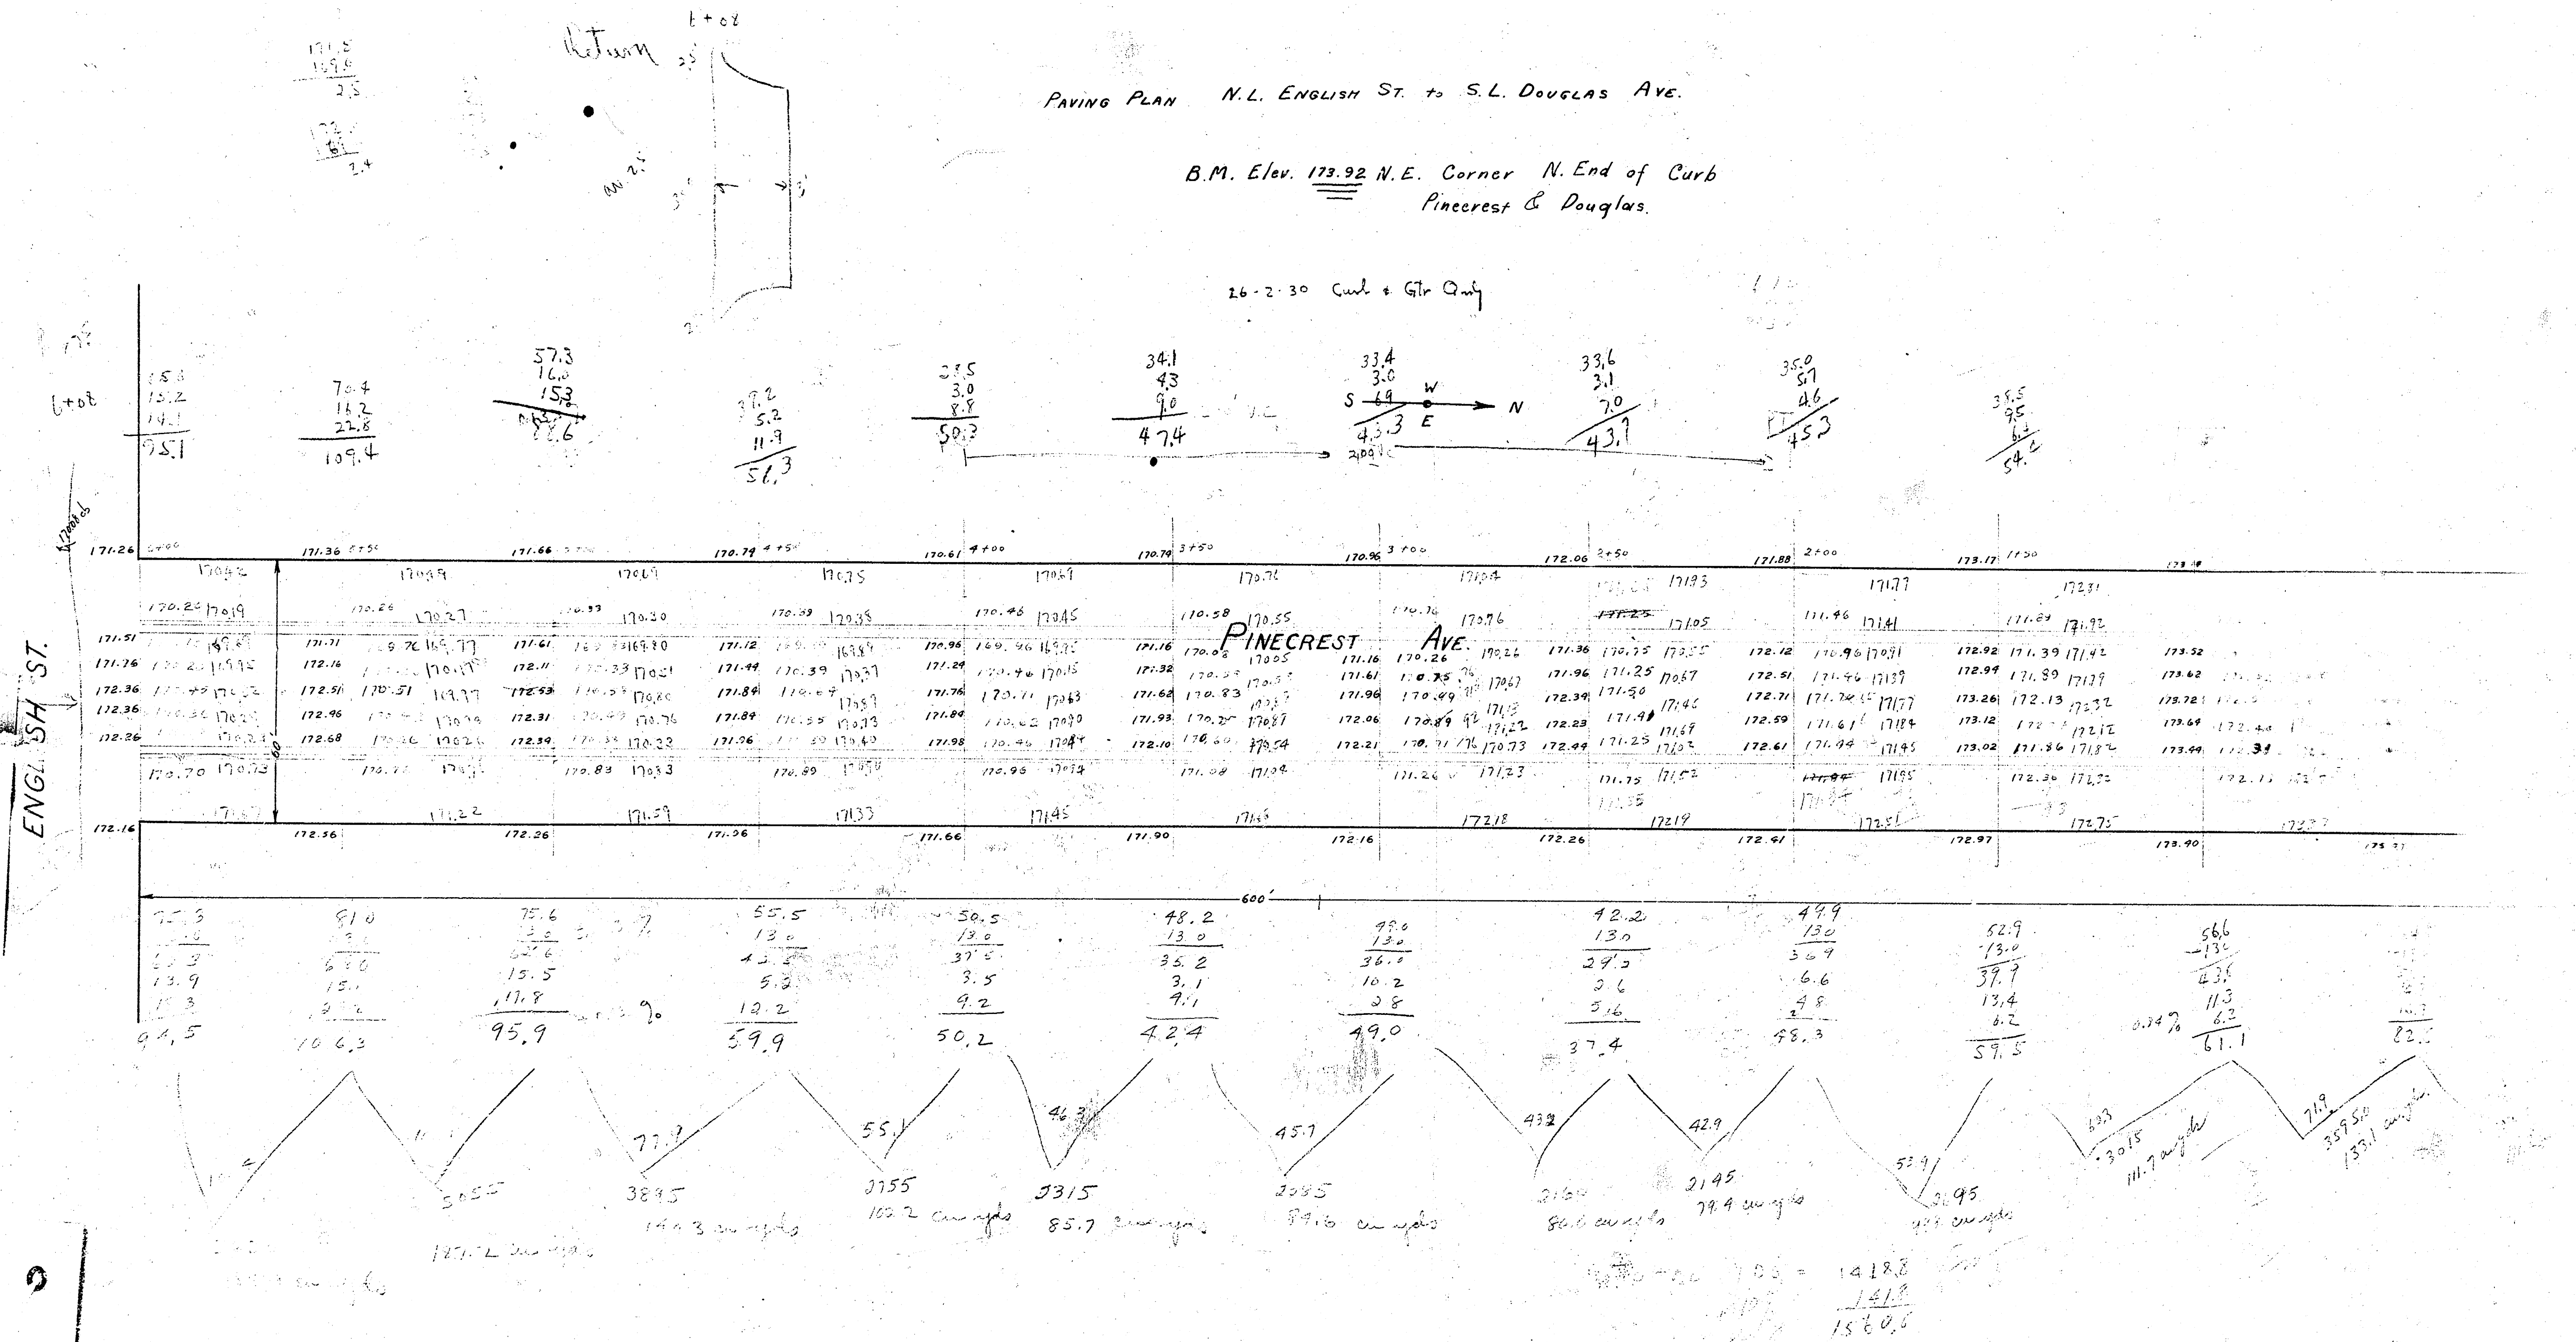

PAVING PLAN
PINECREST
S.L. DOUGLAS
TO
N.L. ENGLISH

Survey Plan
 Pinecrest 1938
 S. L. Douglas co
 1/4 E. English
 1/4 Sec 14
 on S. B. & B. Base

Sheet Asphalt on Black Base
 26'

B.M. 170.15 W. 1/4 12 Q. 1/4 E. English W.M. English

