


Notes: culvert south to pond
 when cover can be removed

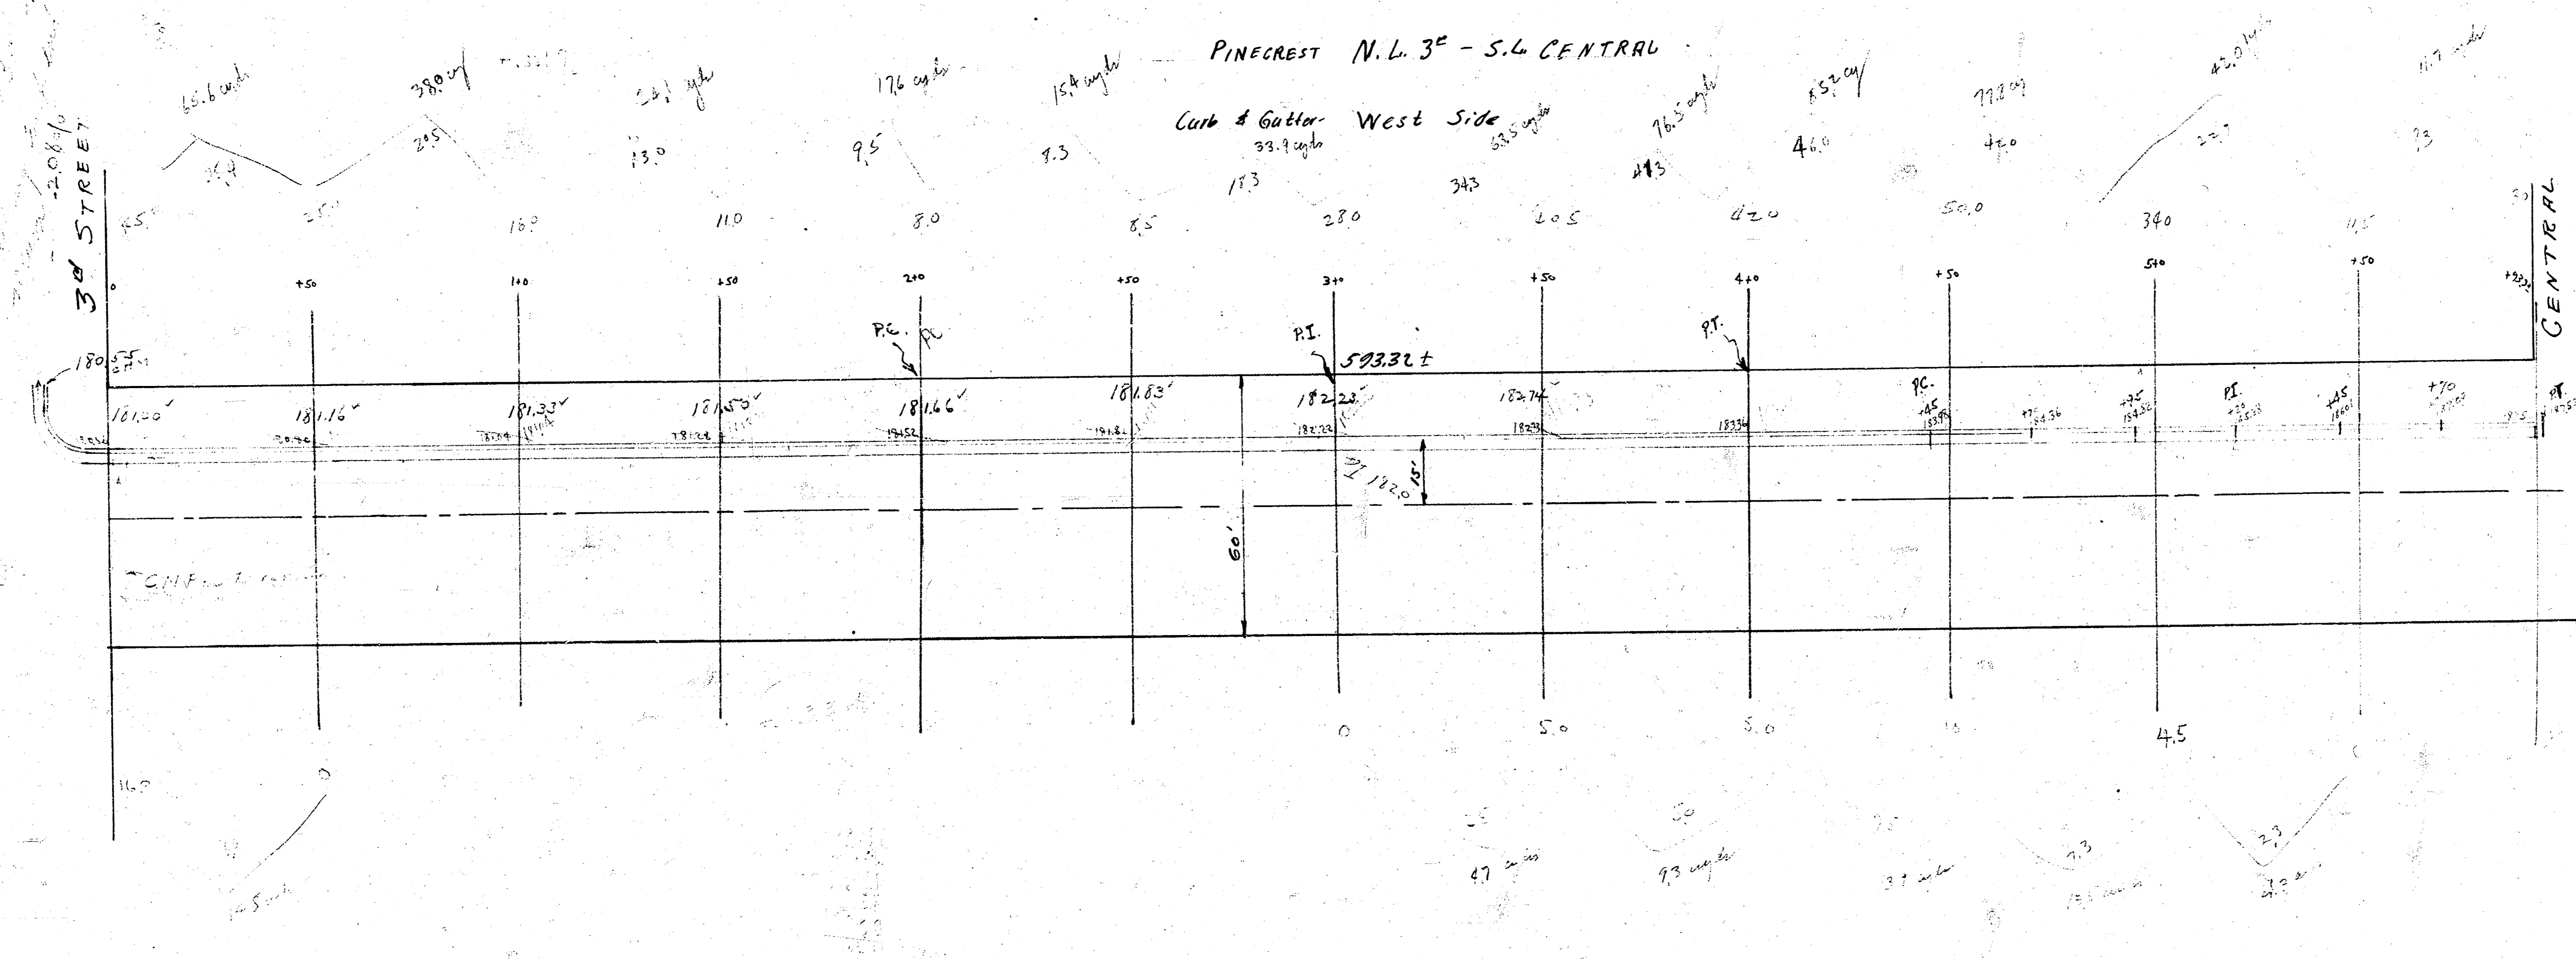

B.M. 18114 wch Pinecrest, 3.2.71

$551.3 + 55.1 = 606.4$
 $60.5 + 5.8 = 66.3$

