


B.M. 191.53 E.L. Pinecrest N.L. Murdock Top of Iron
 B.M. 188.86 N.L. 8th St E.L. Pinecrest

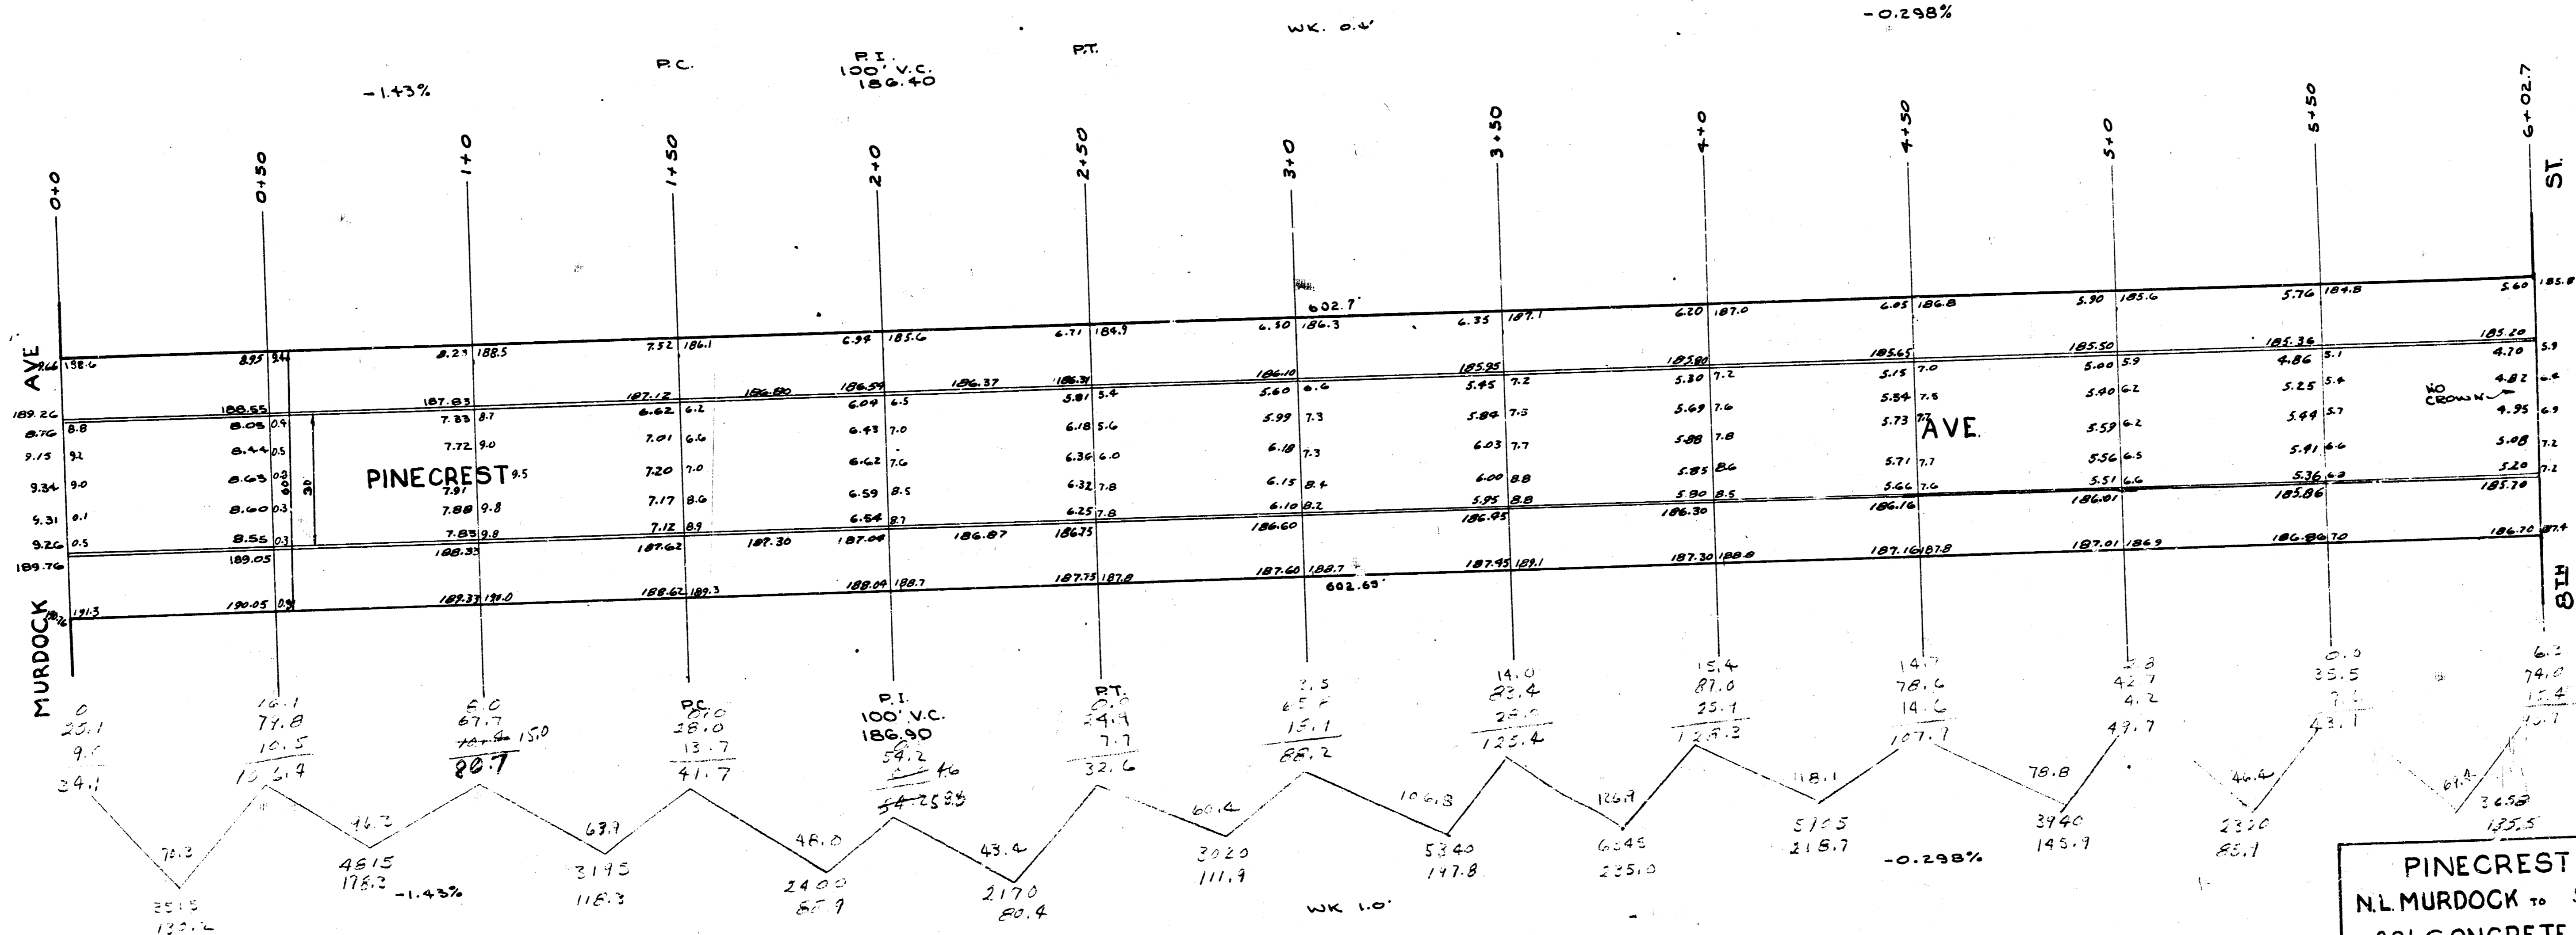

7-7-53
 187.5
 187.5
 237.9
 4298.4

6.7
 304.6
 304.6

PINECREST AVE
 N.L. MURDOCK TO S.L. 9th
 30' CONCRETE & CURB
 CITY OF WICHITA, KAN.
 L.K. WHITE CITY ENGINEER
 DEC. 1946

1/2

