


ONLY SERIAL BK 514
 Plan SEAMAN
 LAC SEAMAN
 Checked

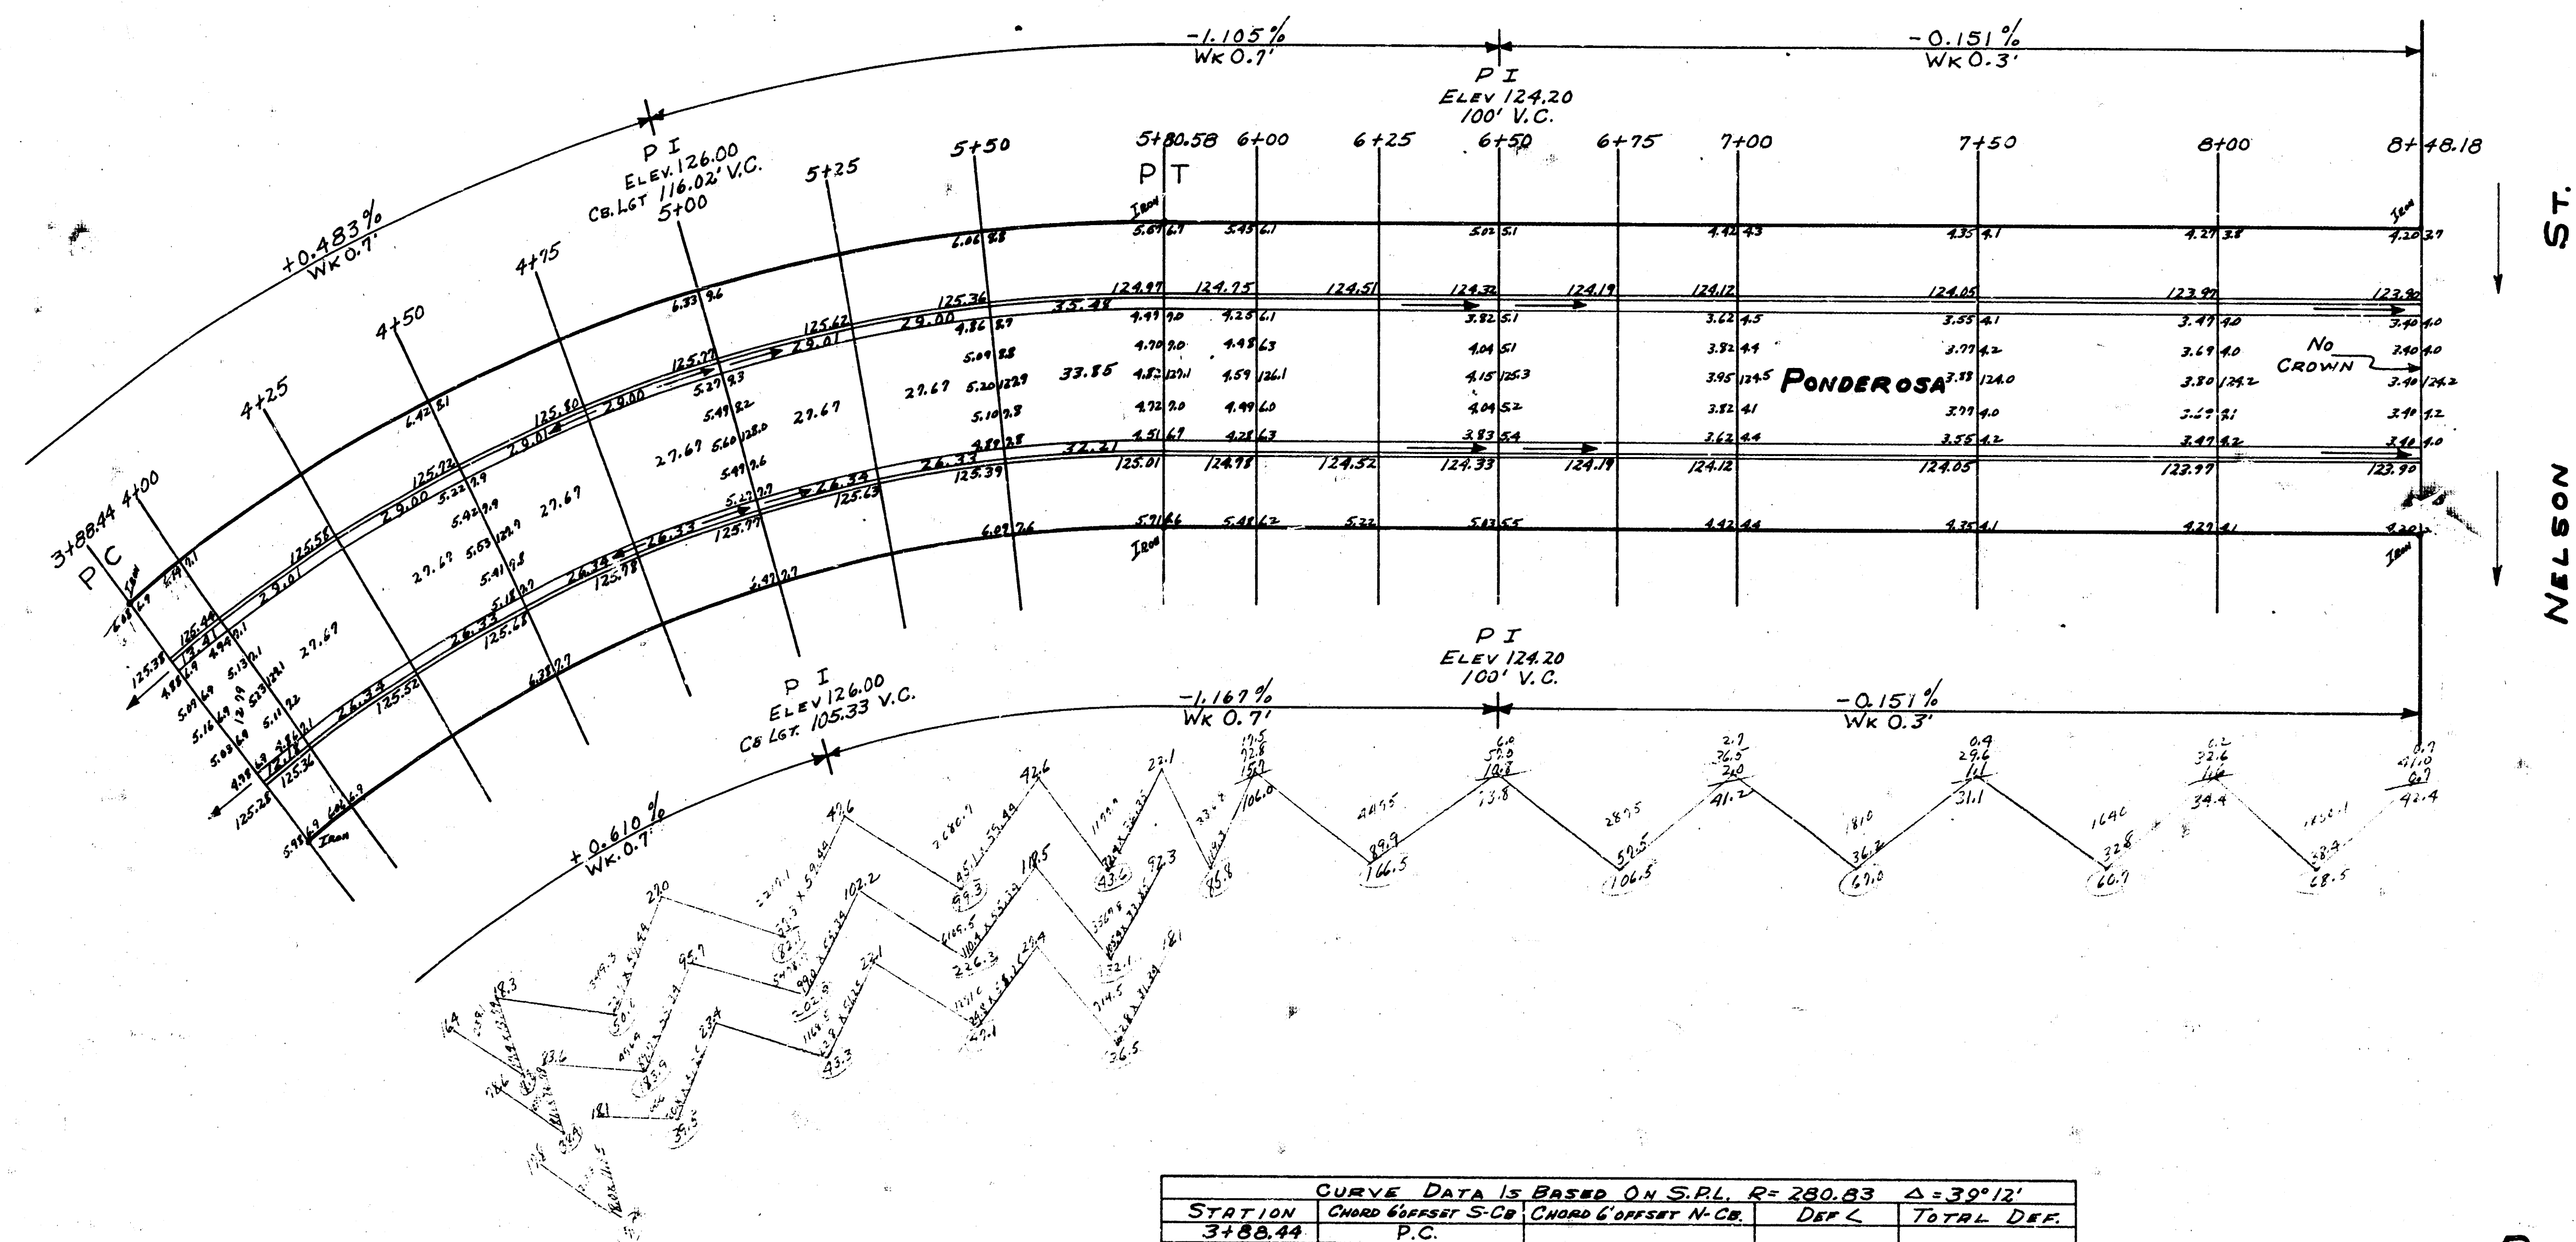

PONDEROSA
 E L DEL SIENNO To WL NELSON
 26-2-30-A.C.
 CITY OF WICHITA KAN.
 BE SMITH CITY ENGINEER
 June 1956 Proj. No C14-192



CURVE DATA IS BASED ON S.P.L. R=280.83 Δ=30°12'

STATION	CHORD BEARING S-Cg	CHORD DISTANCE H-Cg	DEP. L	TOTAL DEF.
3+88.44				
4+00	11.93	13.66	10° 10' 45"	10° 10' 45"
4+25	25.79	29.53	2° 33' 1"	3° 43' 46"
4+50	25.79	29.53	2° 33' 1"	6° 16' 49"
4+75	25.79	29.53	2° 33' 1"	8° 49' 49"
5+00	25.79	29.53	2° 33' 1"	11° 22' 49"
5+25	25.79	29.53	2° 33' 1"	13° 55' 50"
5+50	25.79	29.53	2° 33' 1"	16° 28' 51"
5+80.58	31.54	36.11	3° 7' 8"	19° 36'

2/2

PONDEROSA
EL DEL SIENNO TO WL NELSON