


JURVEY DAVIS OK
Miss JULIENA.

BM = 124.76 NE Cor. Conc. Porch House * 2 1/2 W 15th St No.
BM = 123.30 RR Spike N. Side P. Rd. Cor 16th & Pleasantview Drive.
BASE LINE = CENTER LINE of PLEASANTVIEW DRIVE.

North
Scale 1"

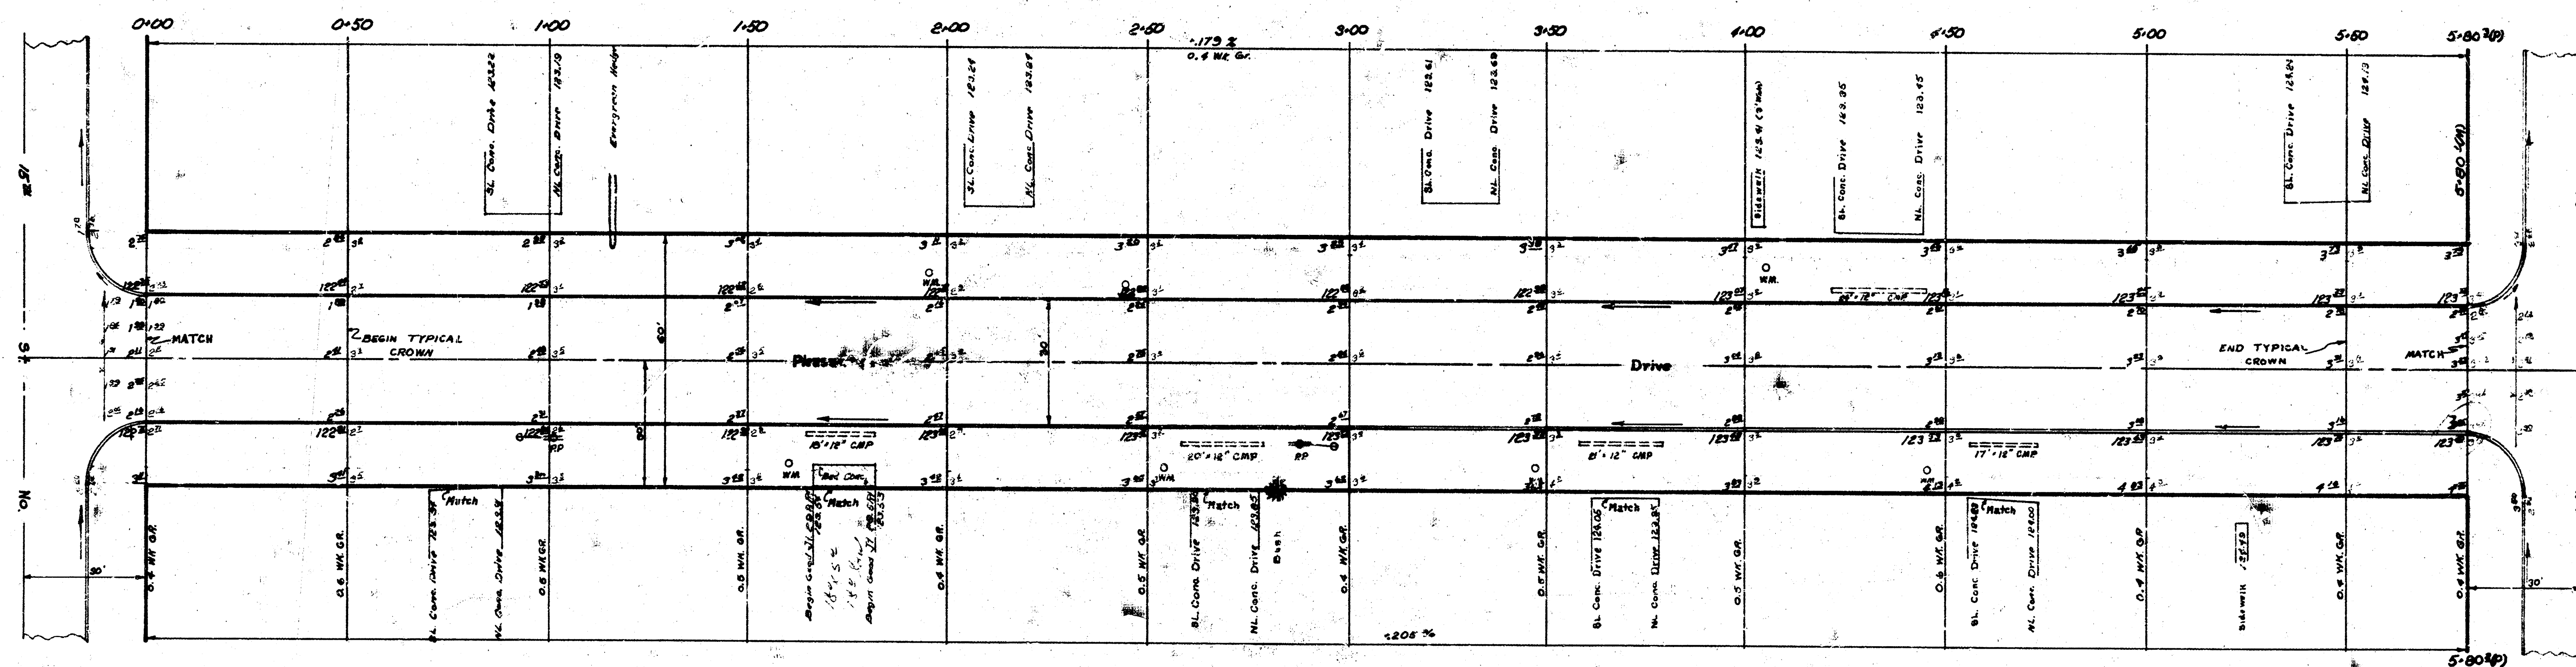

NOTE:
Grade Parking a Minimum Distance
from Curb, Sidewalks Not Proposed.

EXCAVATION		
Property		Camp. Fill
*10%	869 Cu. Yds	
	87 Cu. Yds	355 Cu. Yds. 36M
Total	956 Cu. Yds	

PLEASANTVIEW DRIVE
 N. 15th St - S. 16th St.
 30' Conc f Int. Curb.
 B.E. Smith City Engineer
 City of Wichita, Kansas
 Date Proj No. C19-1

