
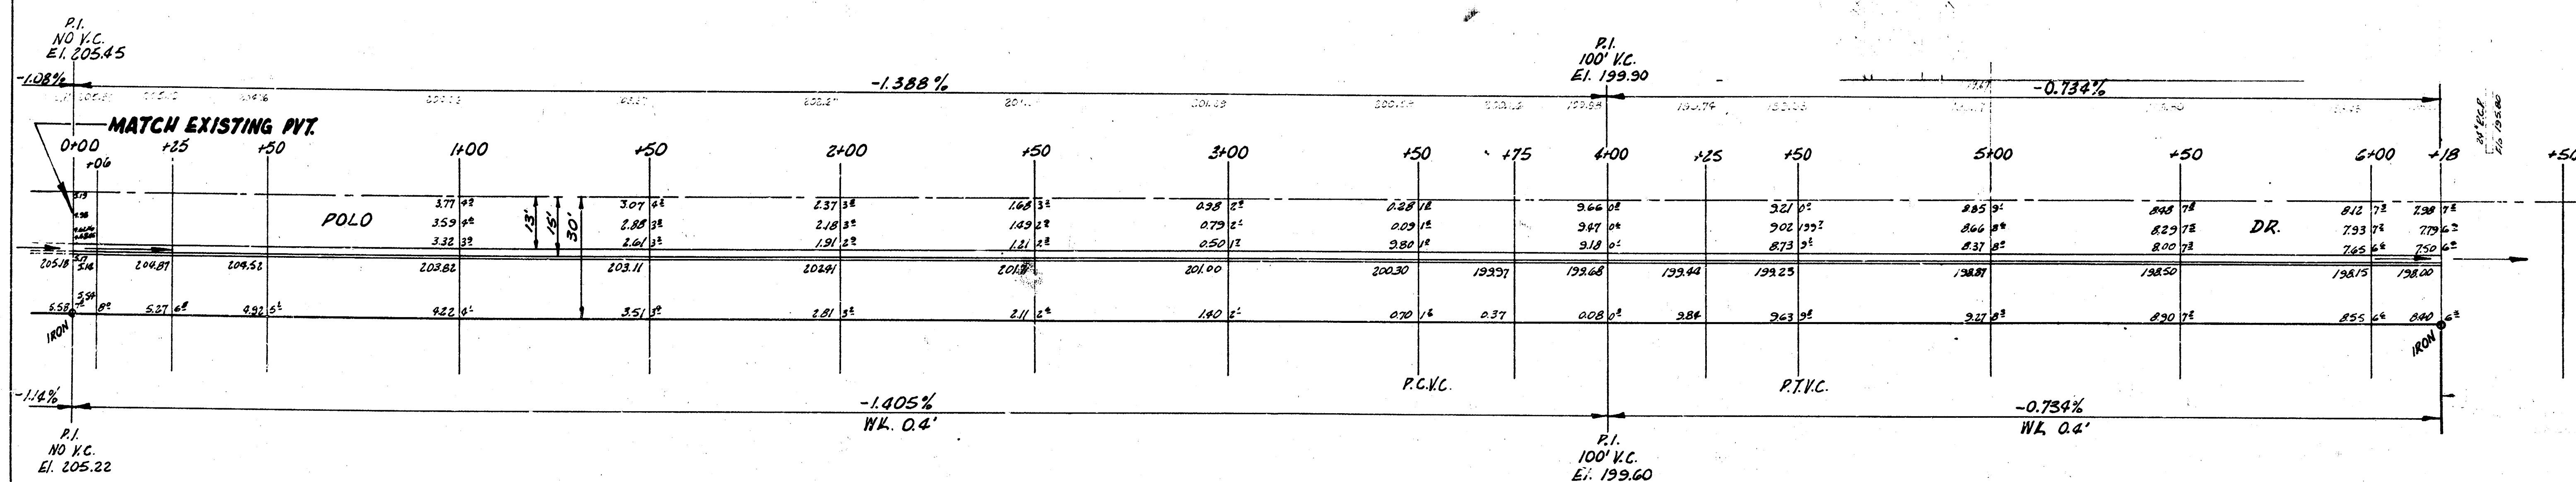


B.M. 205.17 "R" in Ritchie S. Co. Polo Dr. W. Line McEwen 2nd Add.

Sta. on S. R.

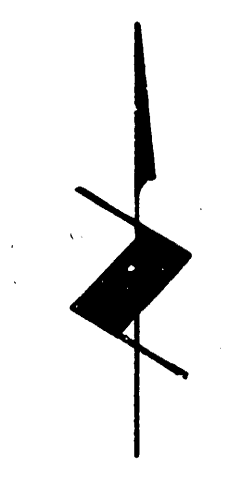

Surveyed by
B. E. Smith
1954
Checked by
B. E. Smith
1954

1/2

S 1/2 POLO DR.
W.L. McEWEN 2ND ADD. TO
E.L. LOT 1, BLK. 1, McEWEN 2ND ADDN.
13-2-15 A.C.
CITY OF WICHITA, KANS
B. E. SMITH CITY ENGINEER
OCT., 1954 PROJ. NO. C14-290

