


1942  
 Poplar - N.L. Harry to S.L. Almo  
 30' Conc. - Int. Cb.

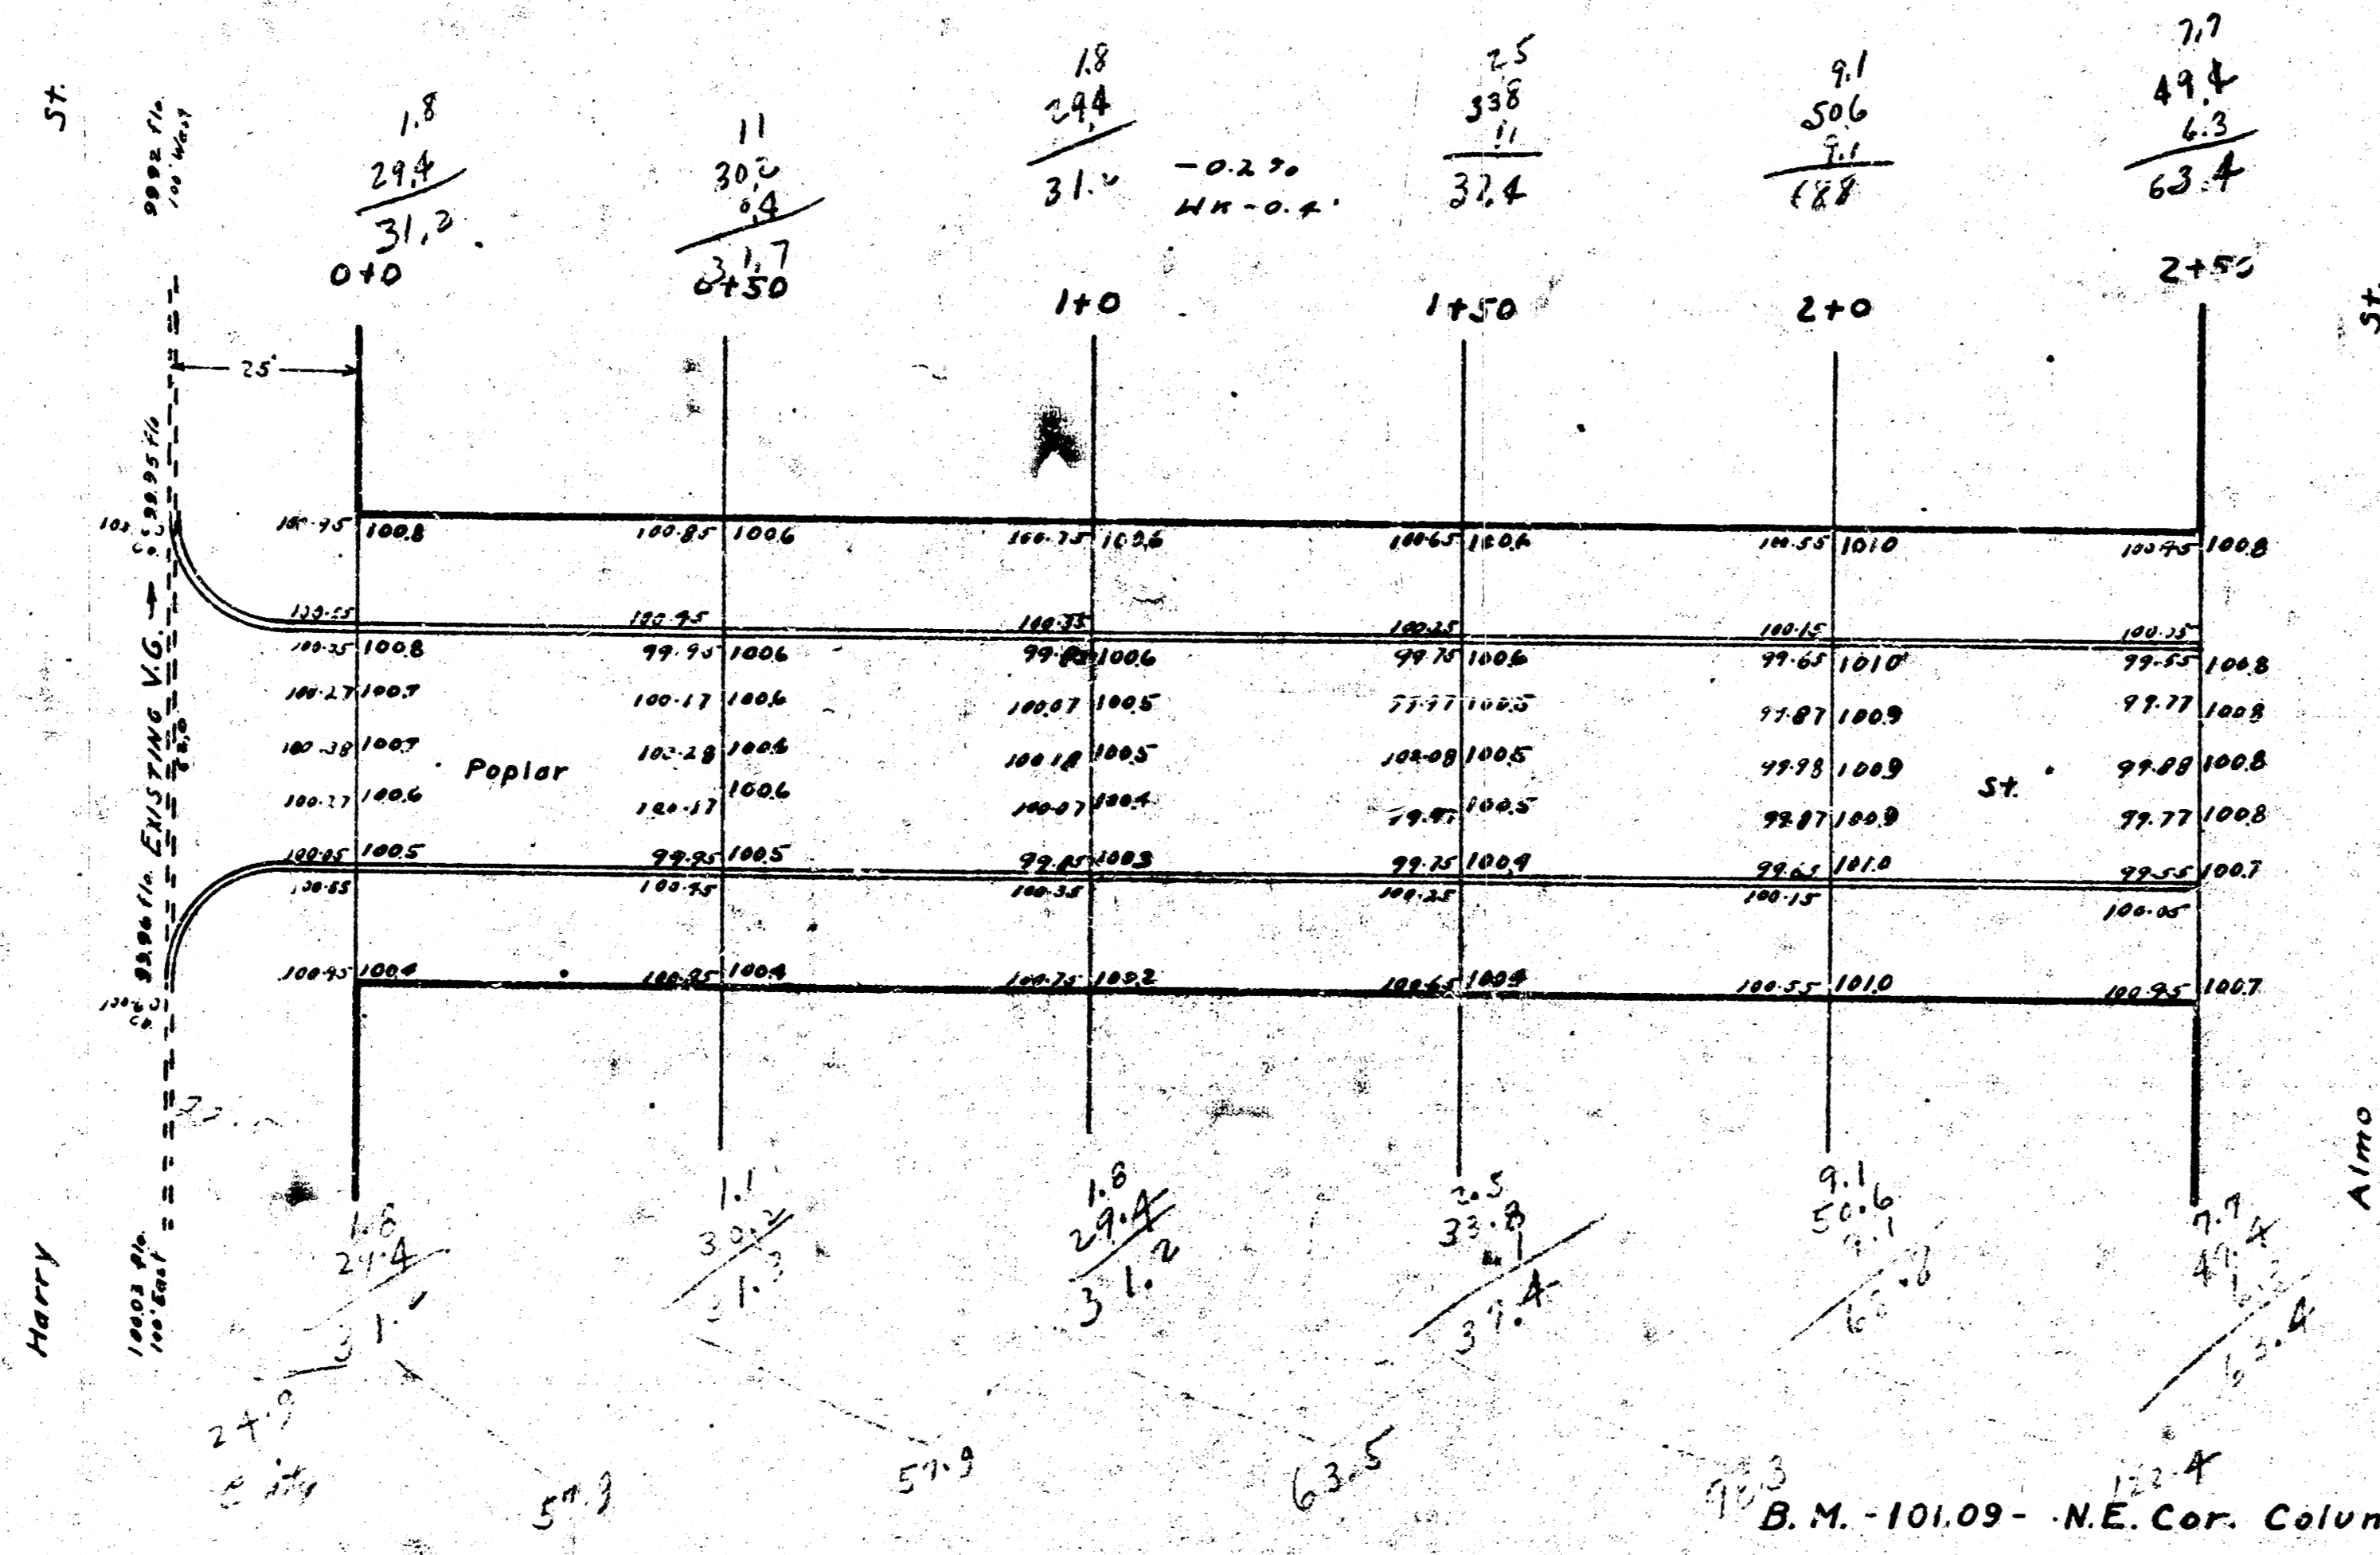

B.M. - 101.09 - N.E. Cor. Column Base, Brk. Bldg. 2525 E. Harry [near poplar]