


JT 52

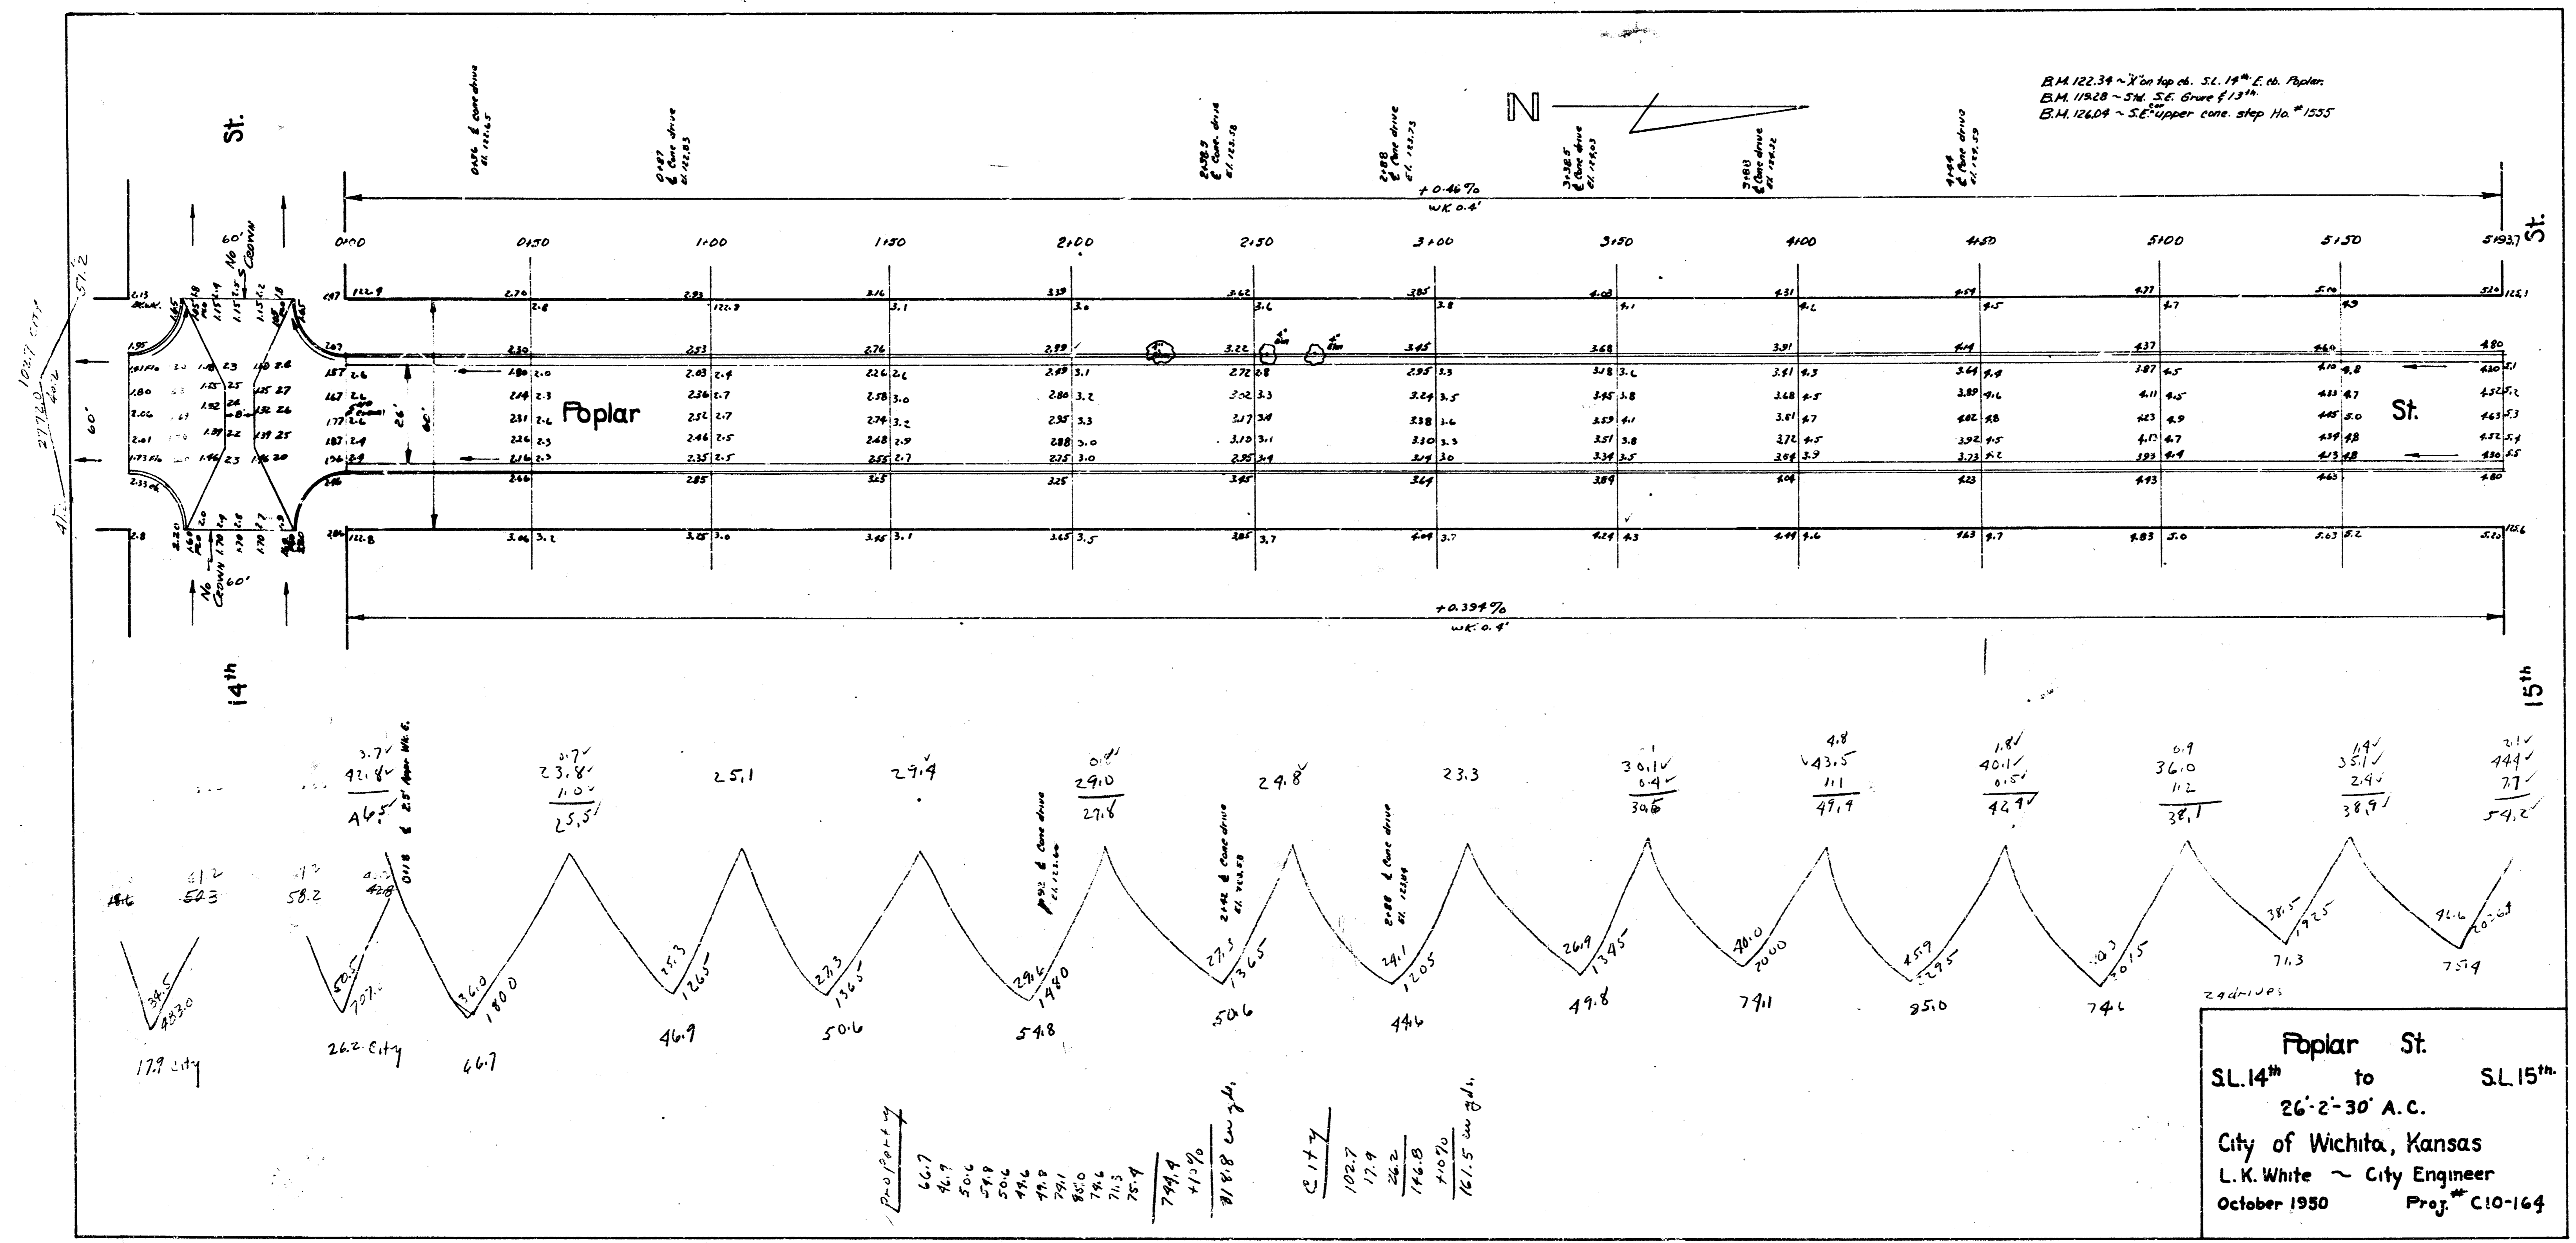

Poplar St.
 SL. 14th to SL. 15th
 26'-2"-30" A.C.
 City of Wichita, Kansas
 L. K. White - City Engineer
 October 1950 Proj. # C10-164