


BM 120.92 R. in E. Ritchie N. Co. 164 E.L. Garland
 BM 125.75 Stop Bench Nail in Power Pole 314 Car 17th & Porter

STATIONING IS ON WEST OFFSET LINE

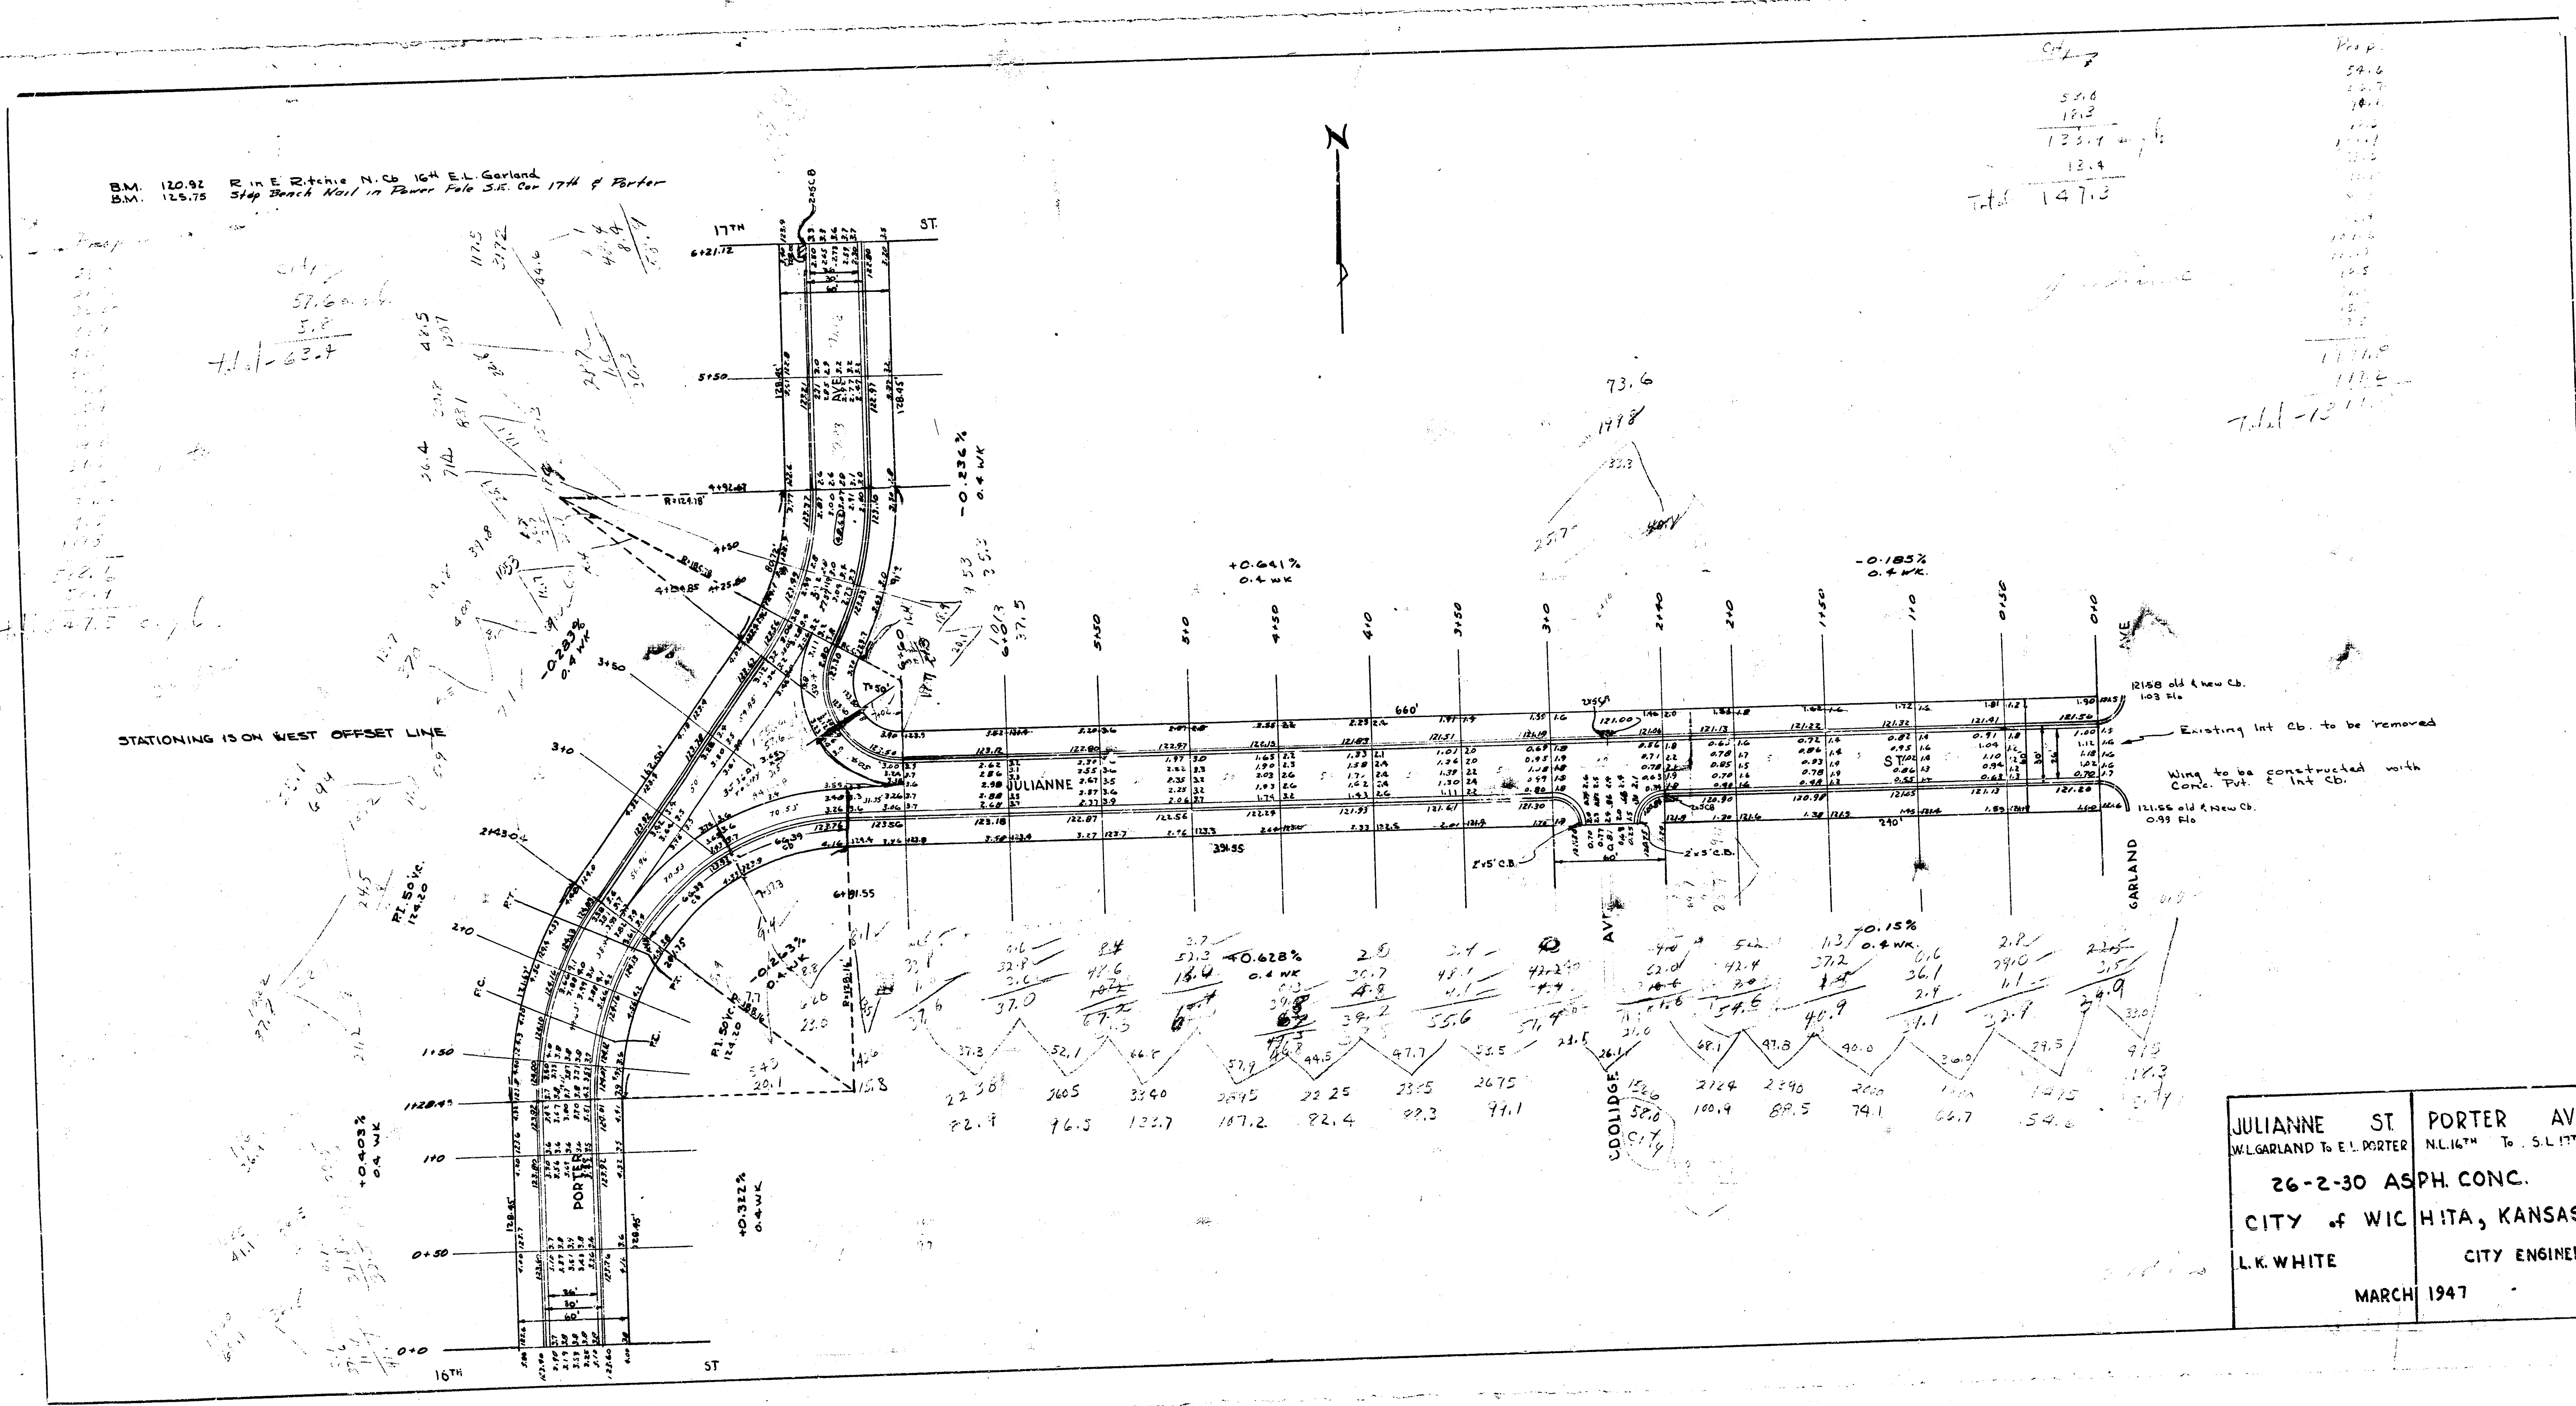

52.6
 19.3
 123.9
 12.4
 Total 147.3

52.6
 19.3
 123.9
 12.4
 117.6
 111.2
 Total 121.8

JULIANNE ST W.L. GARLAND To E.L. PORTER	PORTER AVE N.L. 16 TH To S.L. 17 TH
26-2-30 ASPH. CONC.	
CITY OF WICHITA, KANSAS	
L.K. WHITE	CITY ENGINEER
MARCH 1947	