


B.M. + 175.06 S.W. COR CONC PORCH. NO #74 24 ROCKWOOD

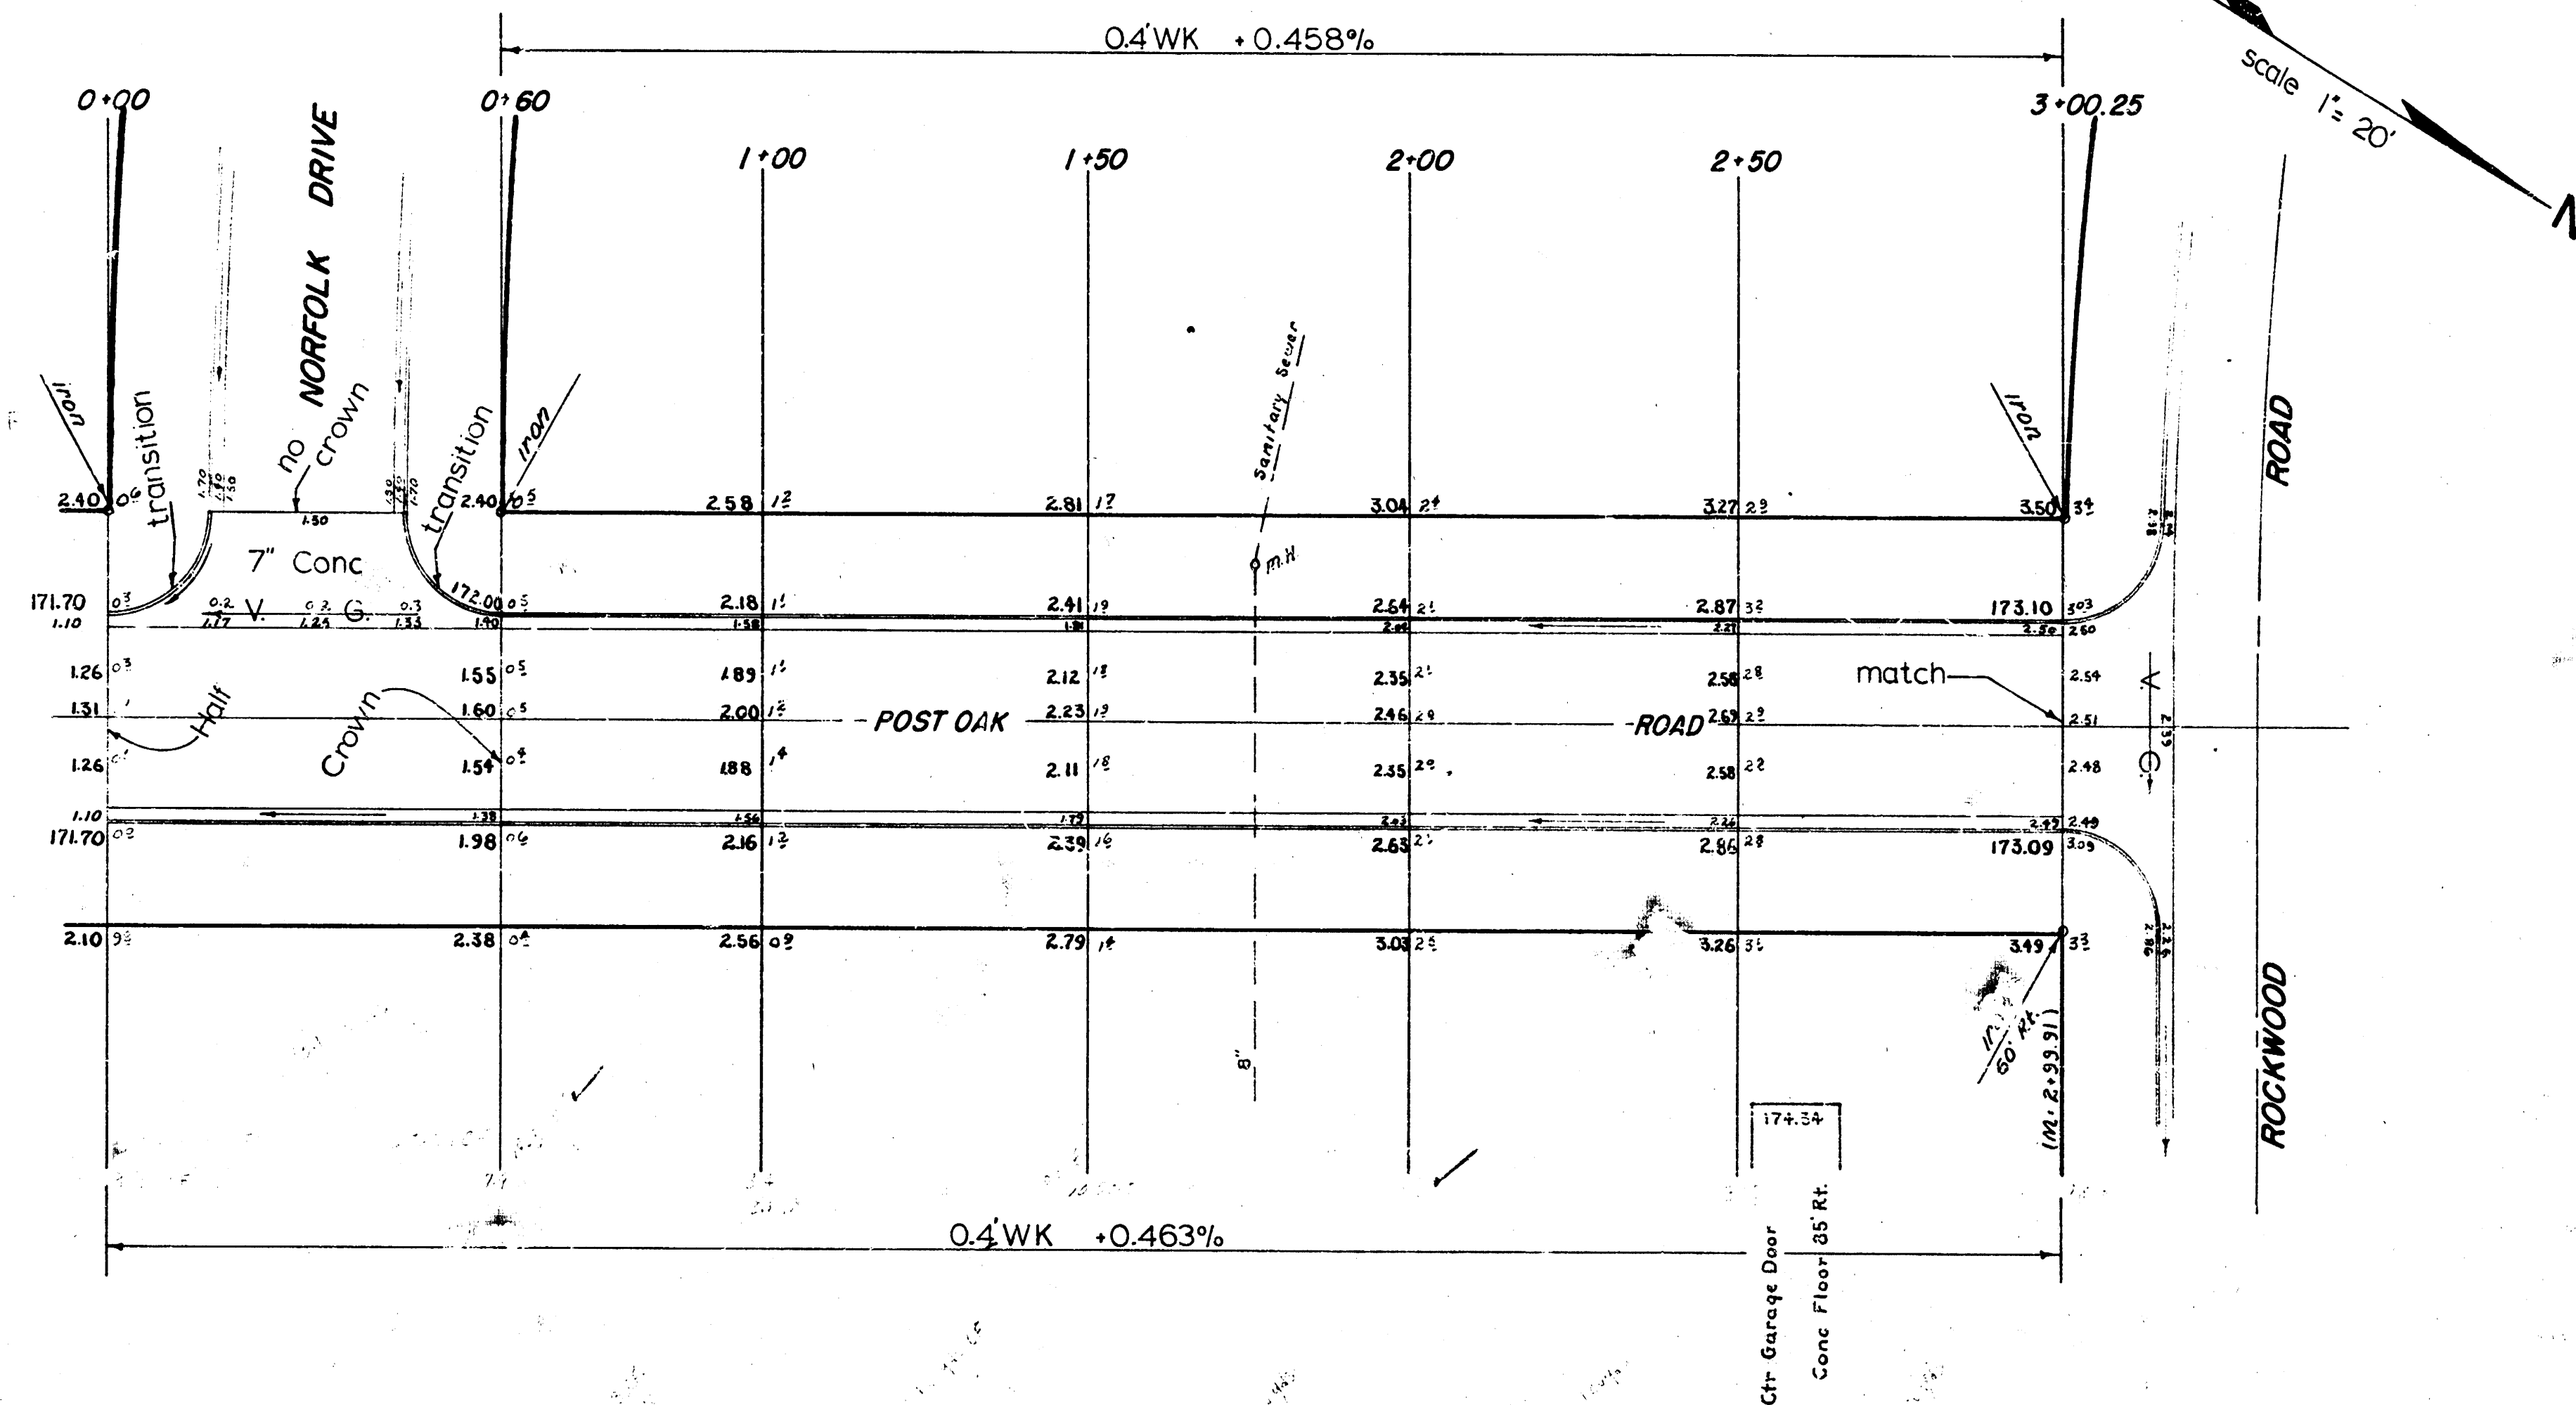

County
City
Engineer

PROPERTY		CITY	
Excavation	Comp. Fill	Comp. Fill	
120.4 cu yds	34.4 cu yds	24.4 cu yds	
+10% = 12.0 "	+10% = 3.4 "		
Totals 132.4 cu yds	37.8 cu yds		

POST OAK ROAD
S.L. ROCKWOOD TO S.L. NORFOLK
26' - 2'-30' ASPH CONC
B.E. SMITH CITY ENGINEER
CITY OF WICHITA, KANSAS
DATE: Aug. 1964 PROJ C13-35