



B.M. 153.70 \*60 Spike N.S. Transformer Pole & Volusia N.F.S.S. 21<sup>st</sup>. Book 537 P18.

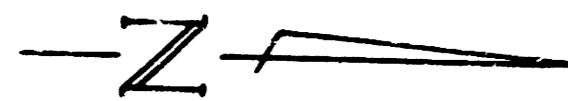

Survey C.M.M.  
 Plan C.C.C.  
 Checked C.T.

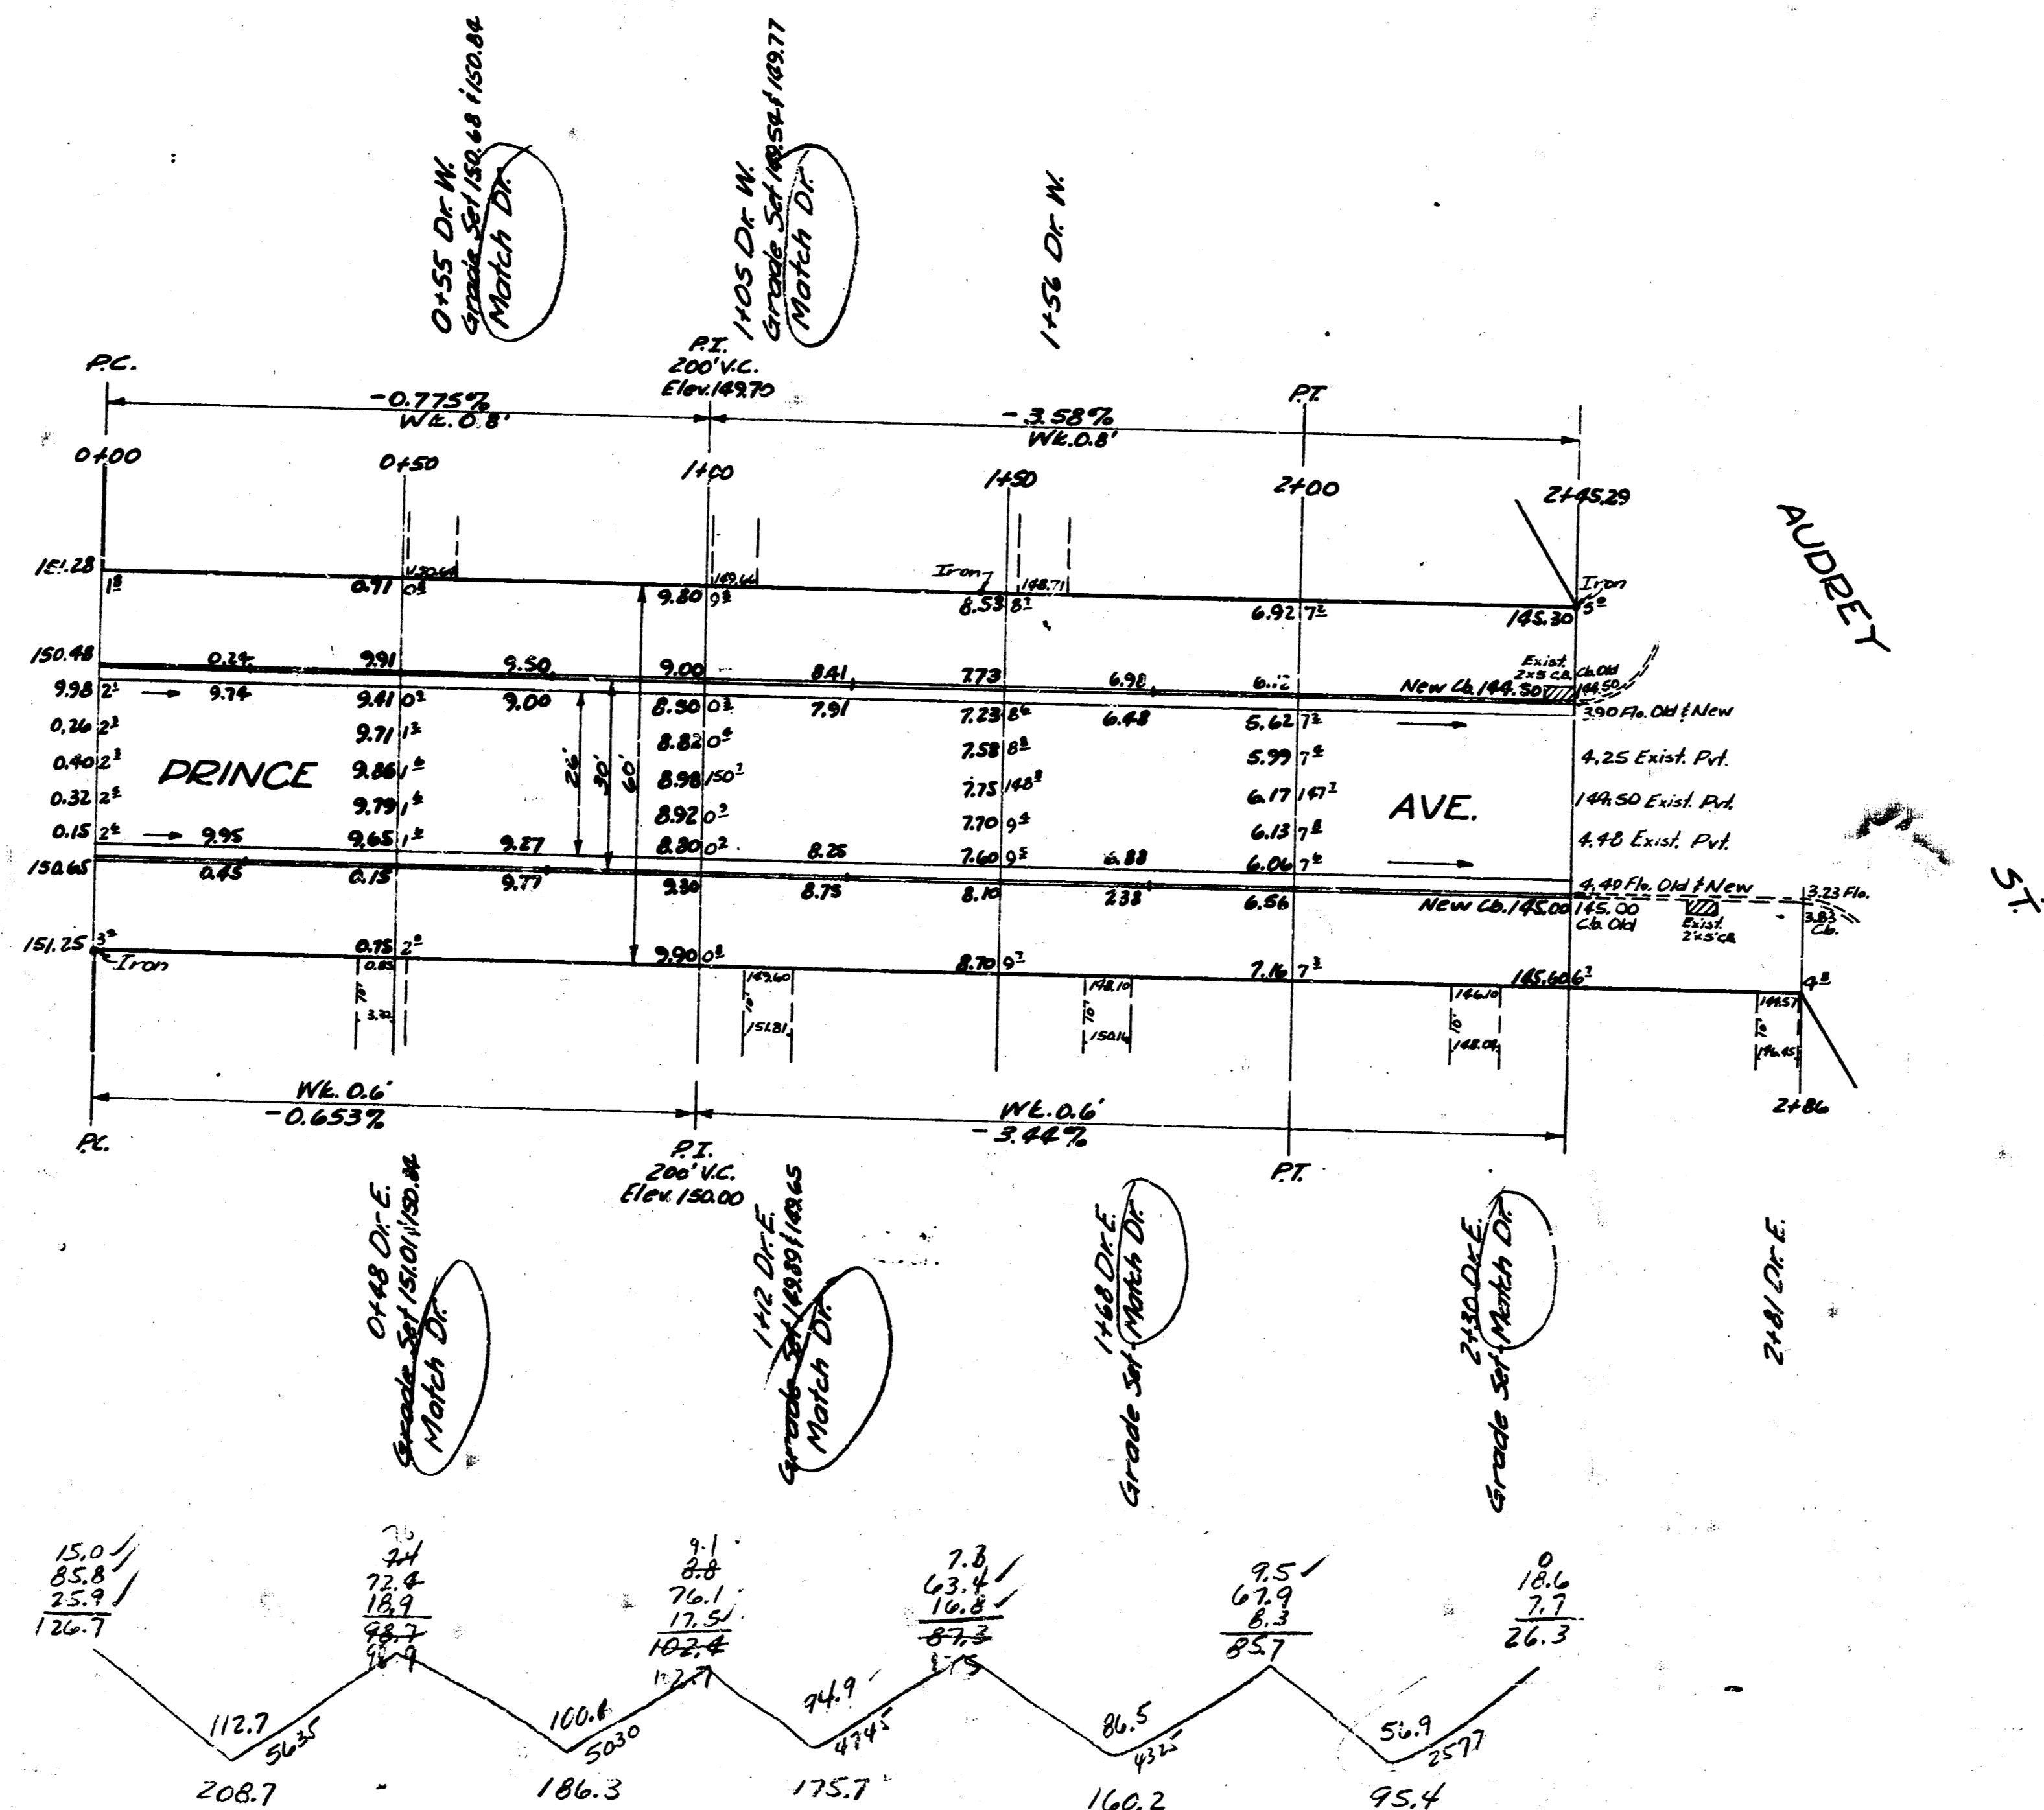

Excav.		City
Prop	208.7	0
	186.3	
	175.7	
	160.2	
	95.4	
	826.3	
110%	82.6	
Total	908.9	Qu. yds.

PRINCE AVE.  
 S.L. AUDREY - 245.29' So.  
 26'-2-30 A.C.  
 CITY OF WICHITA, KANS.  
 B.E. SMITH CITY ENGINEER  
 JAN. 1953 PROJ. NO. C12-168