



B.M. 98.695 CITY STD. 4' W. & 34' N OF E SENECA & REGAL
 B.M. 100.34 S.E. COR. CONC. PORCH HO# 1120 REGAL
 B.M. 99.33 S.E. COR. CONC. PORCH HO# 1312 REGAL
 BASE LINE ON E

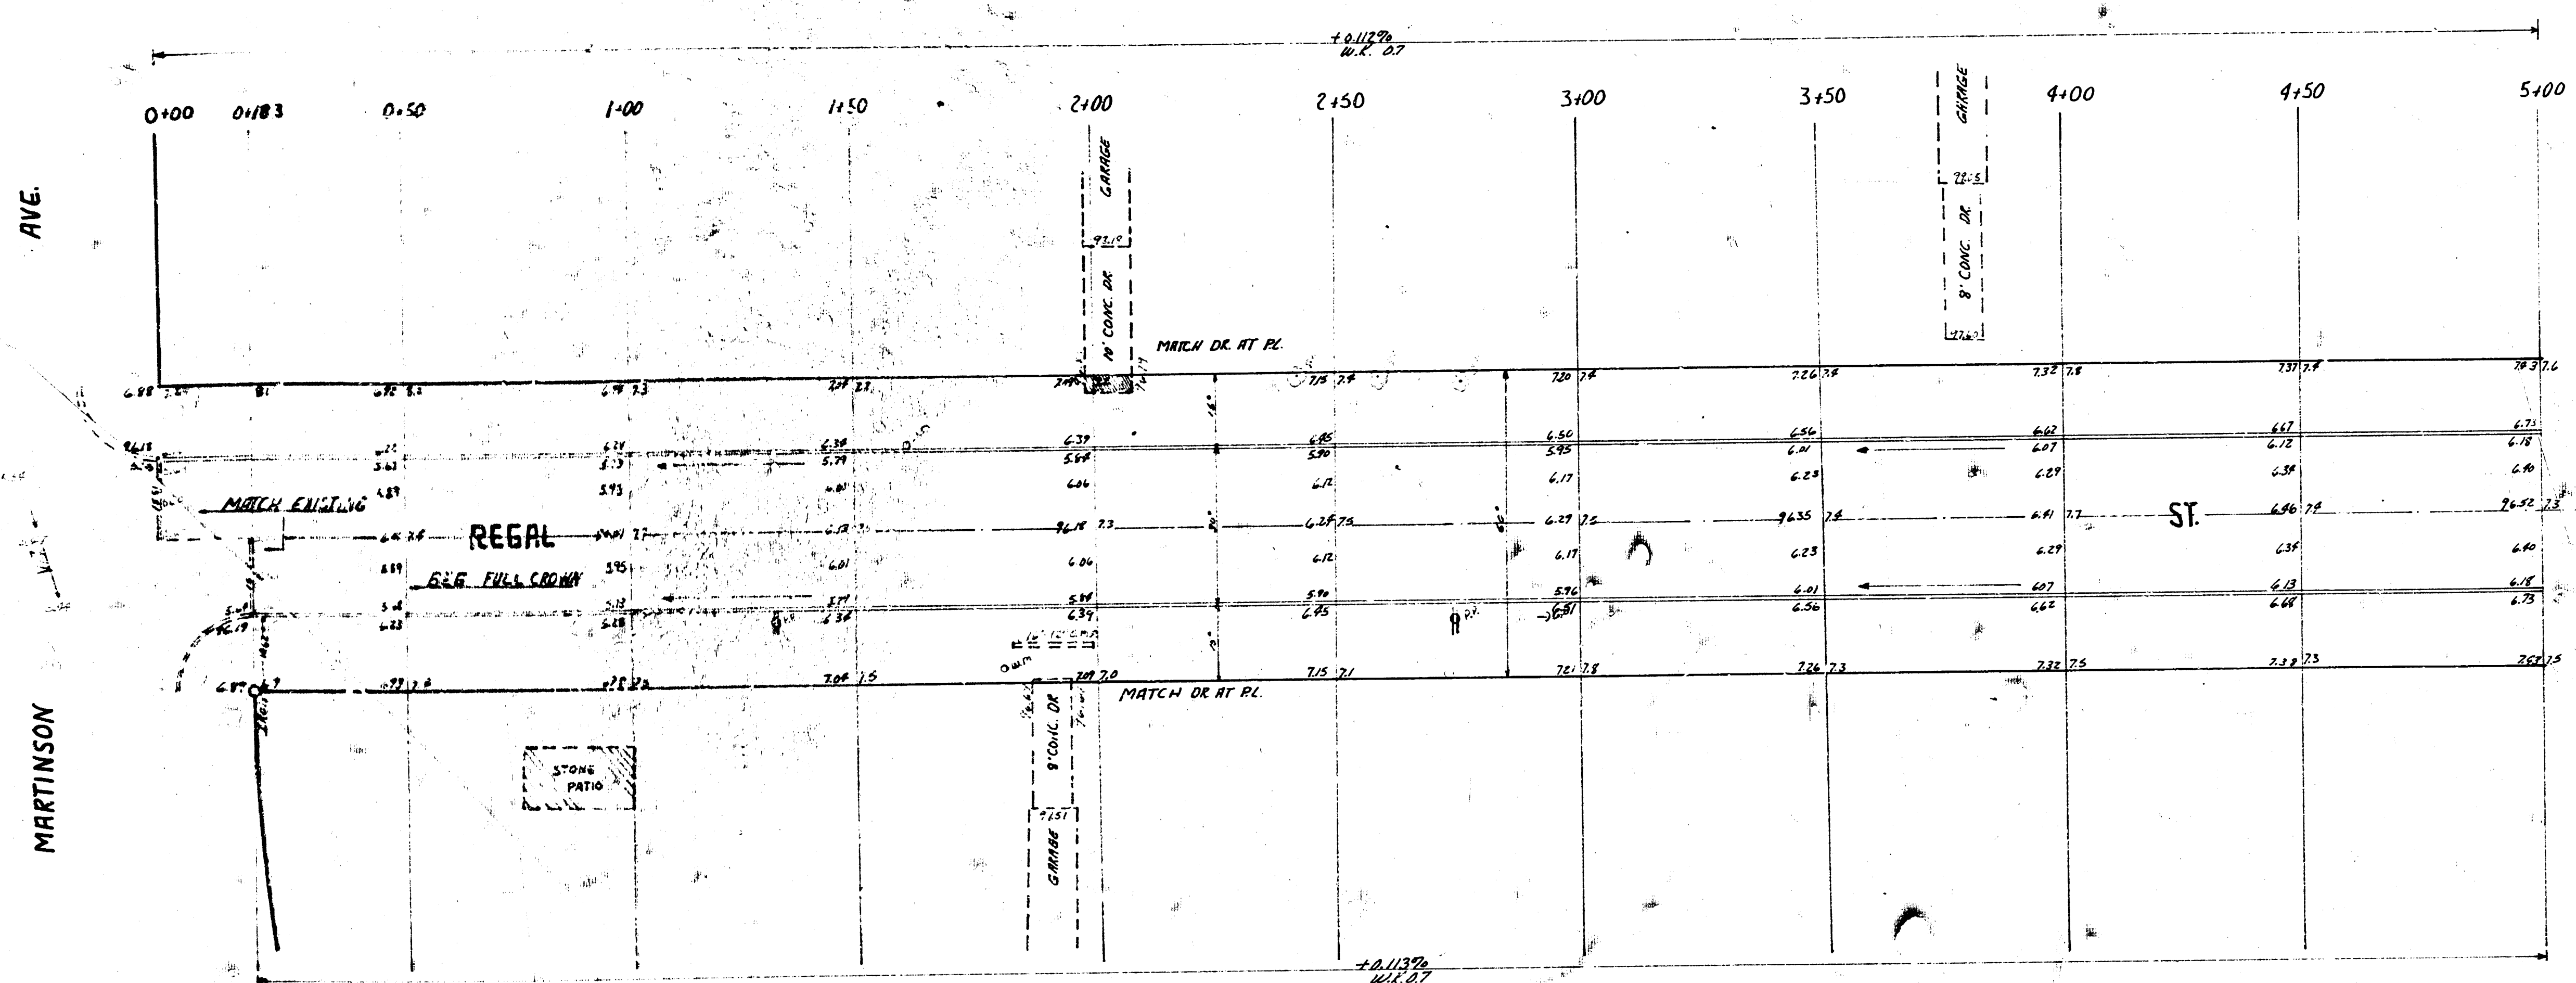

NOTE TO CONTRACTOR:
 ALL ENTRANCE PIPES ARE TO BE DISPOSED
 OF IN ACCORDANCE WITH INSTRUCTIONS OF CITY
 DIRT CHECKER

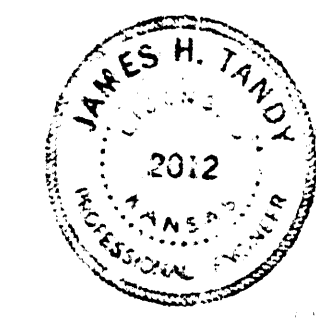

TOTAL EXIST.
 2084.0
 +125.552
 2209.552

1/4

REGAL ST.
 EL. MARTINSON W.L. SENECA
 30' CONC & CB
 CITY OF WICHITA, KANS.
 BE SMITH CITY ENGINEER
 DATE APRIL 1959, PROT NO C18-186

