


3. in. 97.003 U. S. G. Standard SW 31st & Meridian.

Base = 5 Richmond Ave.

NOTE:
Contractor to construct dirt
and sand truck - up.
City to install pipe in ditch.

SCALE 1" = 20'

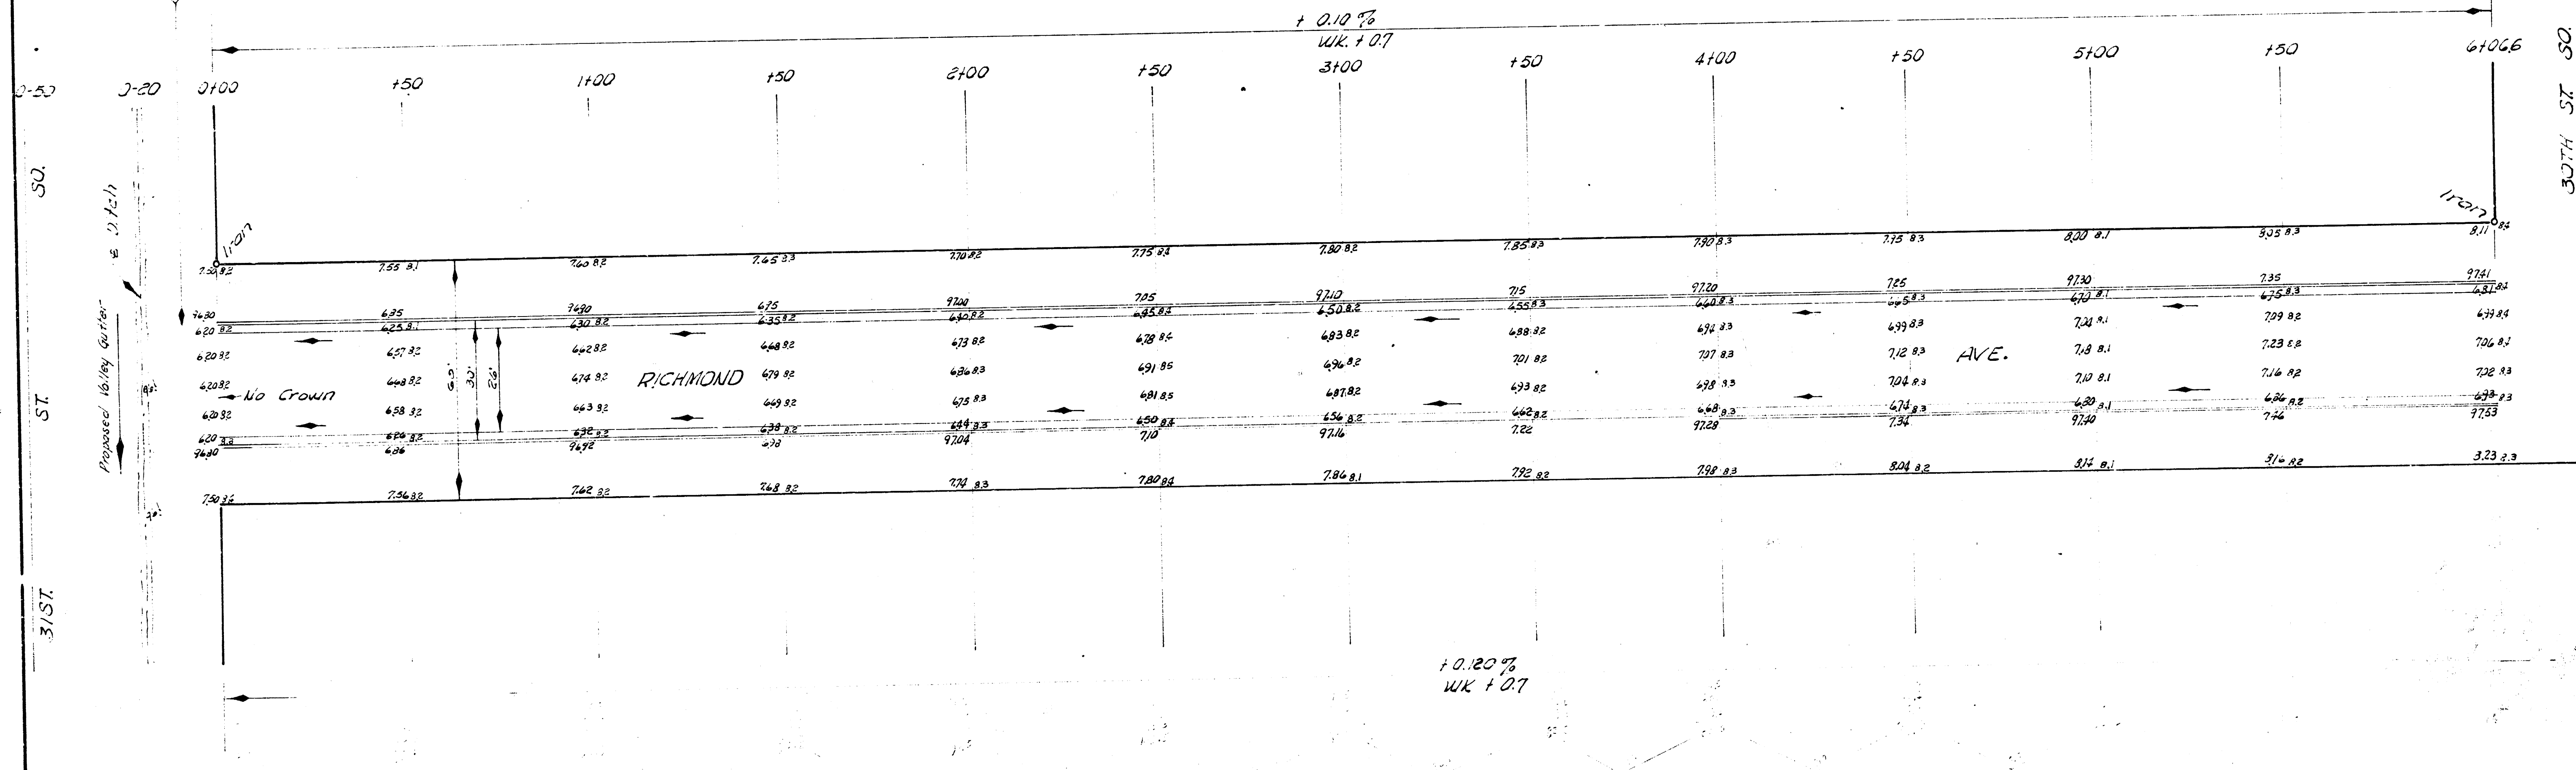

EARTH WORK
Excavation
274.37 Cu Yds.


ESTIMATE OF QUANTITIES			
QUANTITY	UNIT	ITEM	FINAL
2913.9	Sq. Yds.	Asph. Conc.	
1934.2	Lin. Ft.	Comb. sb & gtr.	
289	Sq. Yds.	7" Conc.	
1240	Sq. Ft.	Valley gtr.	
	Sq. Ft.	6" Drive	
9130	Lbs.	Paint, Steel	
27437	Cu. Yds.	Excavation	

NOTE TO CONTRACTOR:
This estimate is based on the plan and section
and is subject to change in the event of
any change in the plan or section.
The City of Wichita, Kansas, is not
responsible for any error or omission
in this estimate.



RICHMOND AVE.
NL 31ST ST. TO SL SOUTHGATE ST.
26-2-30 A.C.
CITY OF WICHITA, KANSAS
B. E. SMITH CITY ENGINEER
PRIVATE CONTRACT

SCALE 1"=20'

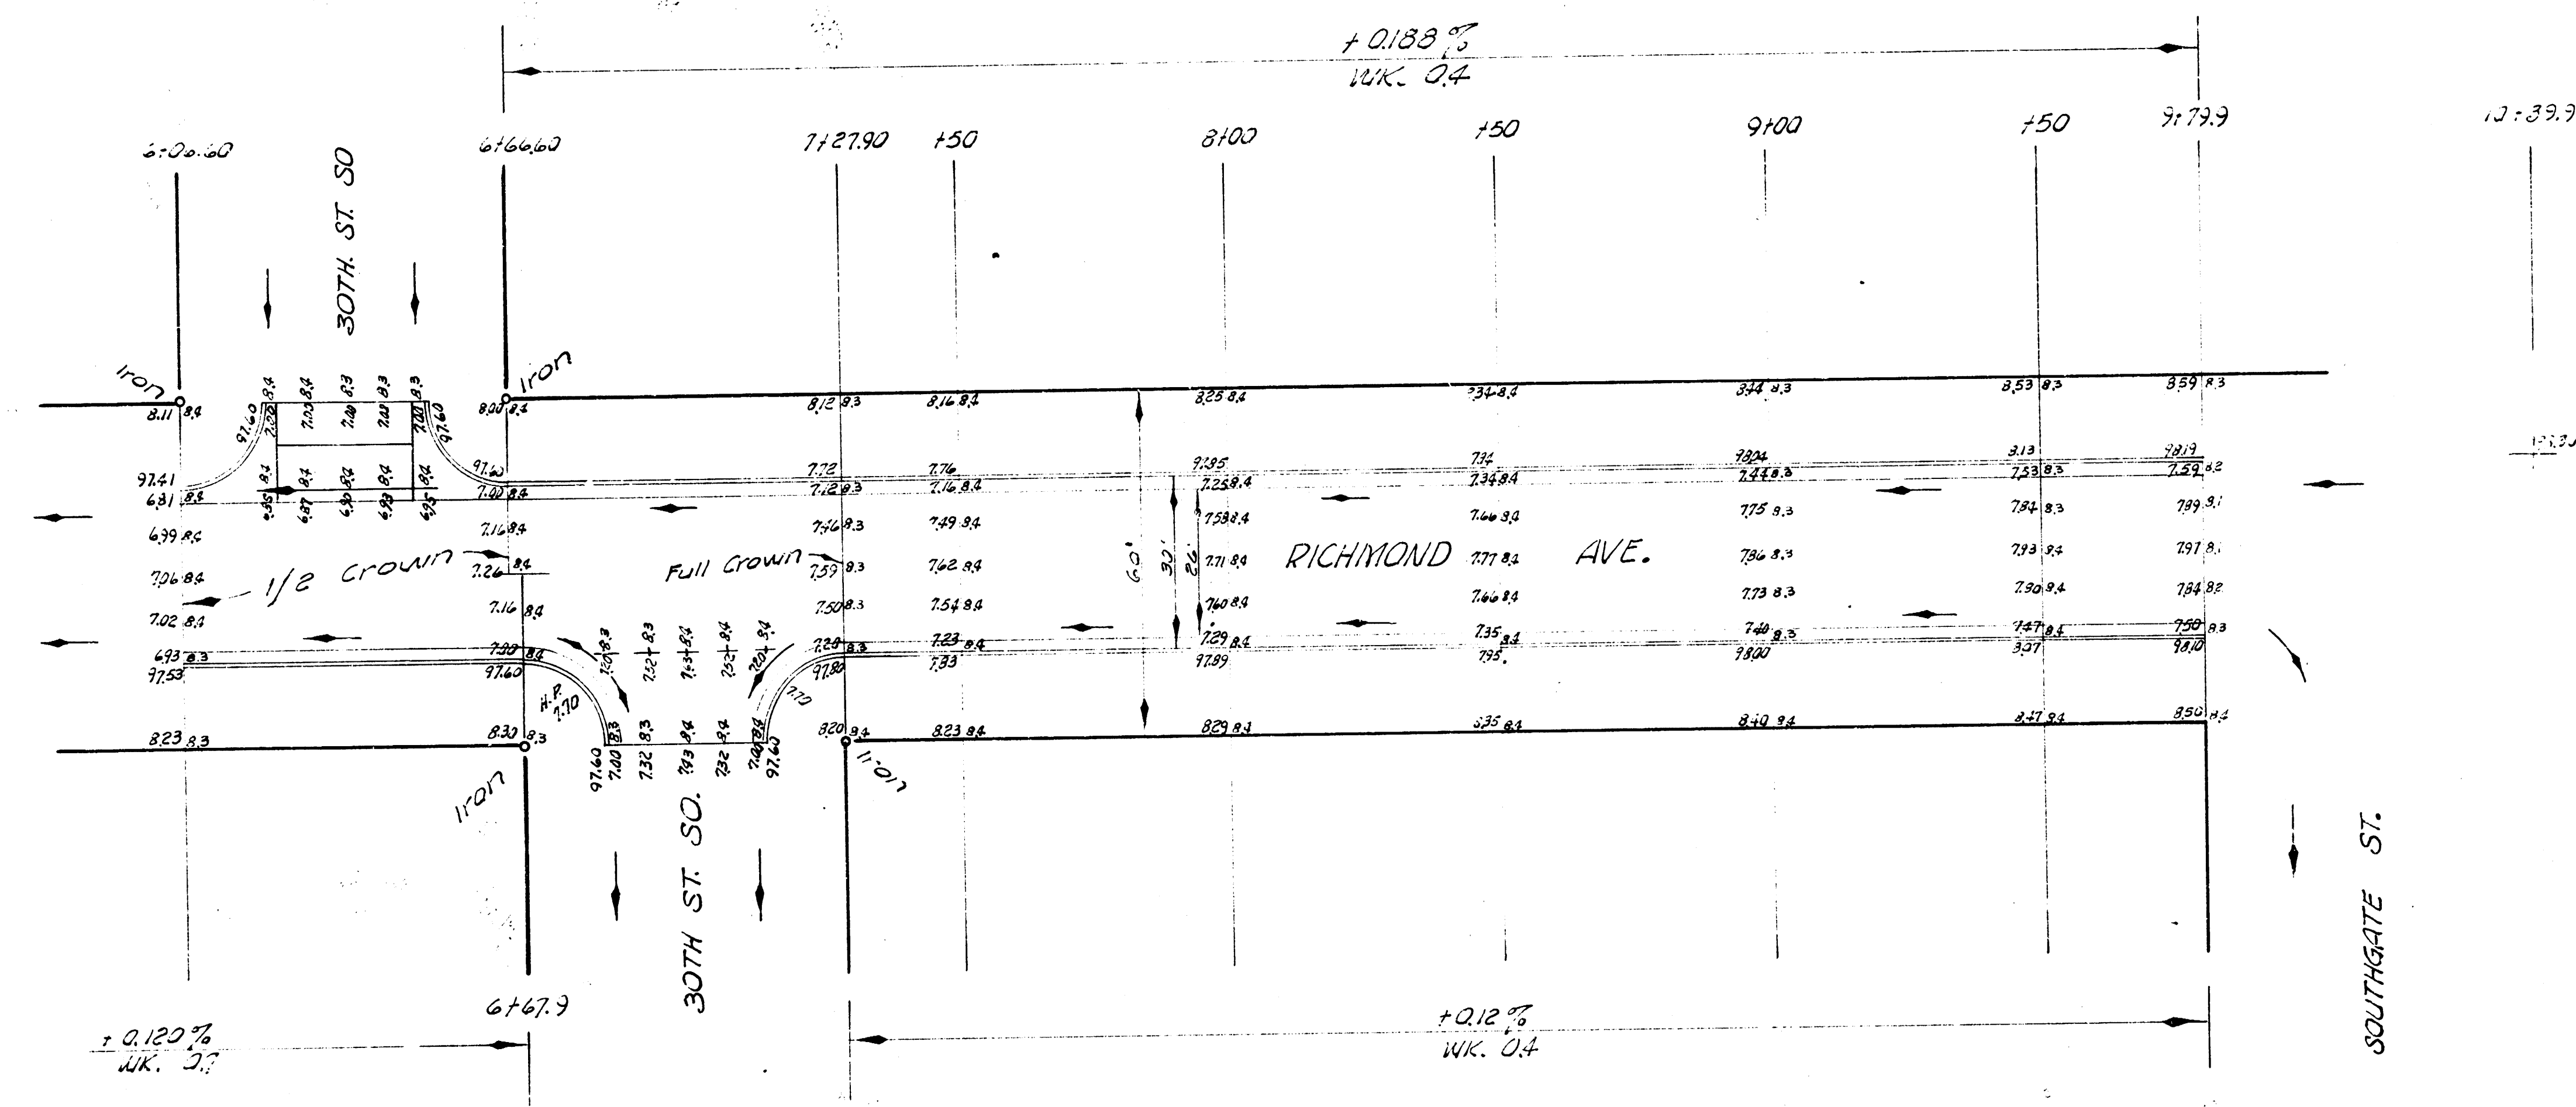

RICHMOND AVE.
31ST ST. SO. TO SOUTHGATE

2/2

PRIVATE CONTRACT