


B.M. 95.67 Standard N.E. Cor Glenn & 3/2nd St So.

Sta. on E. & S.L.

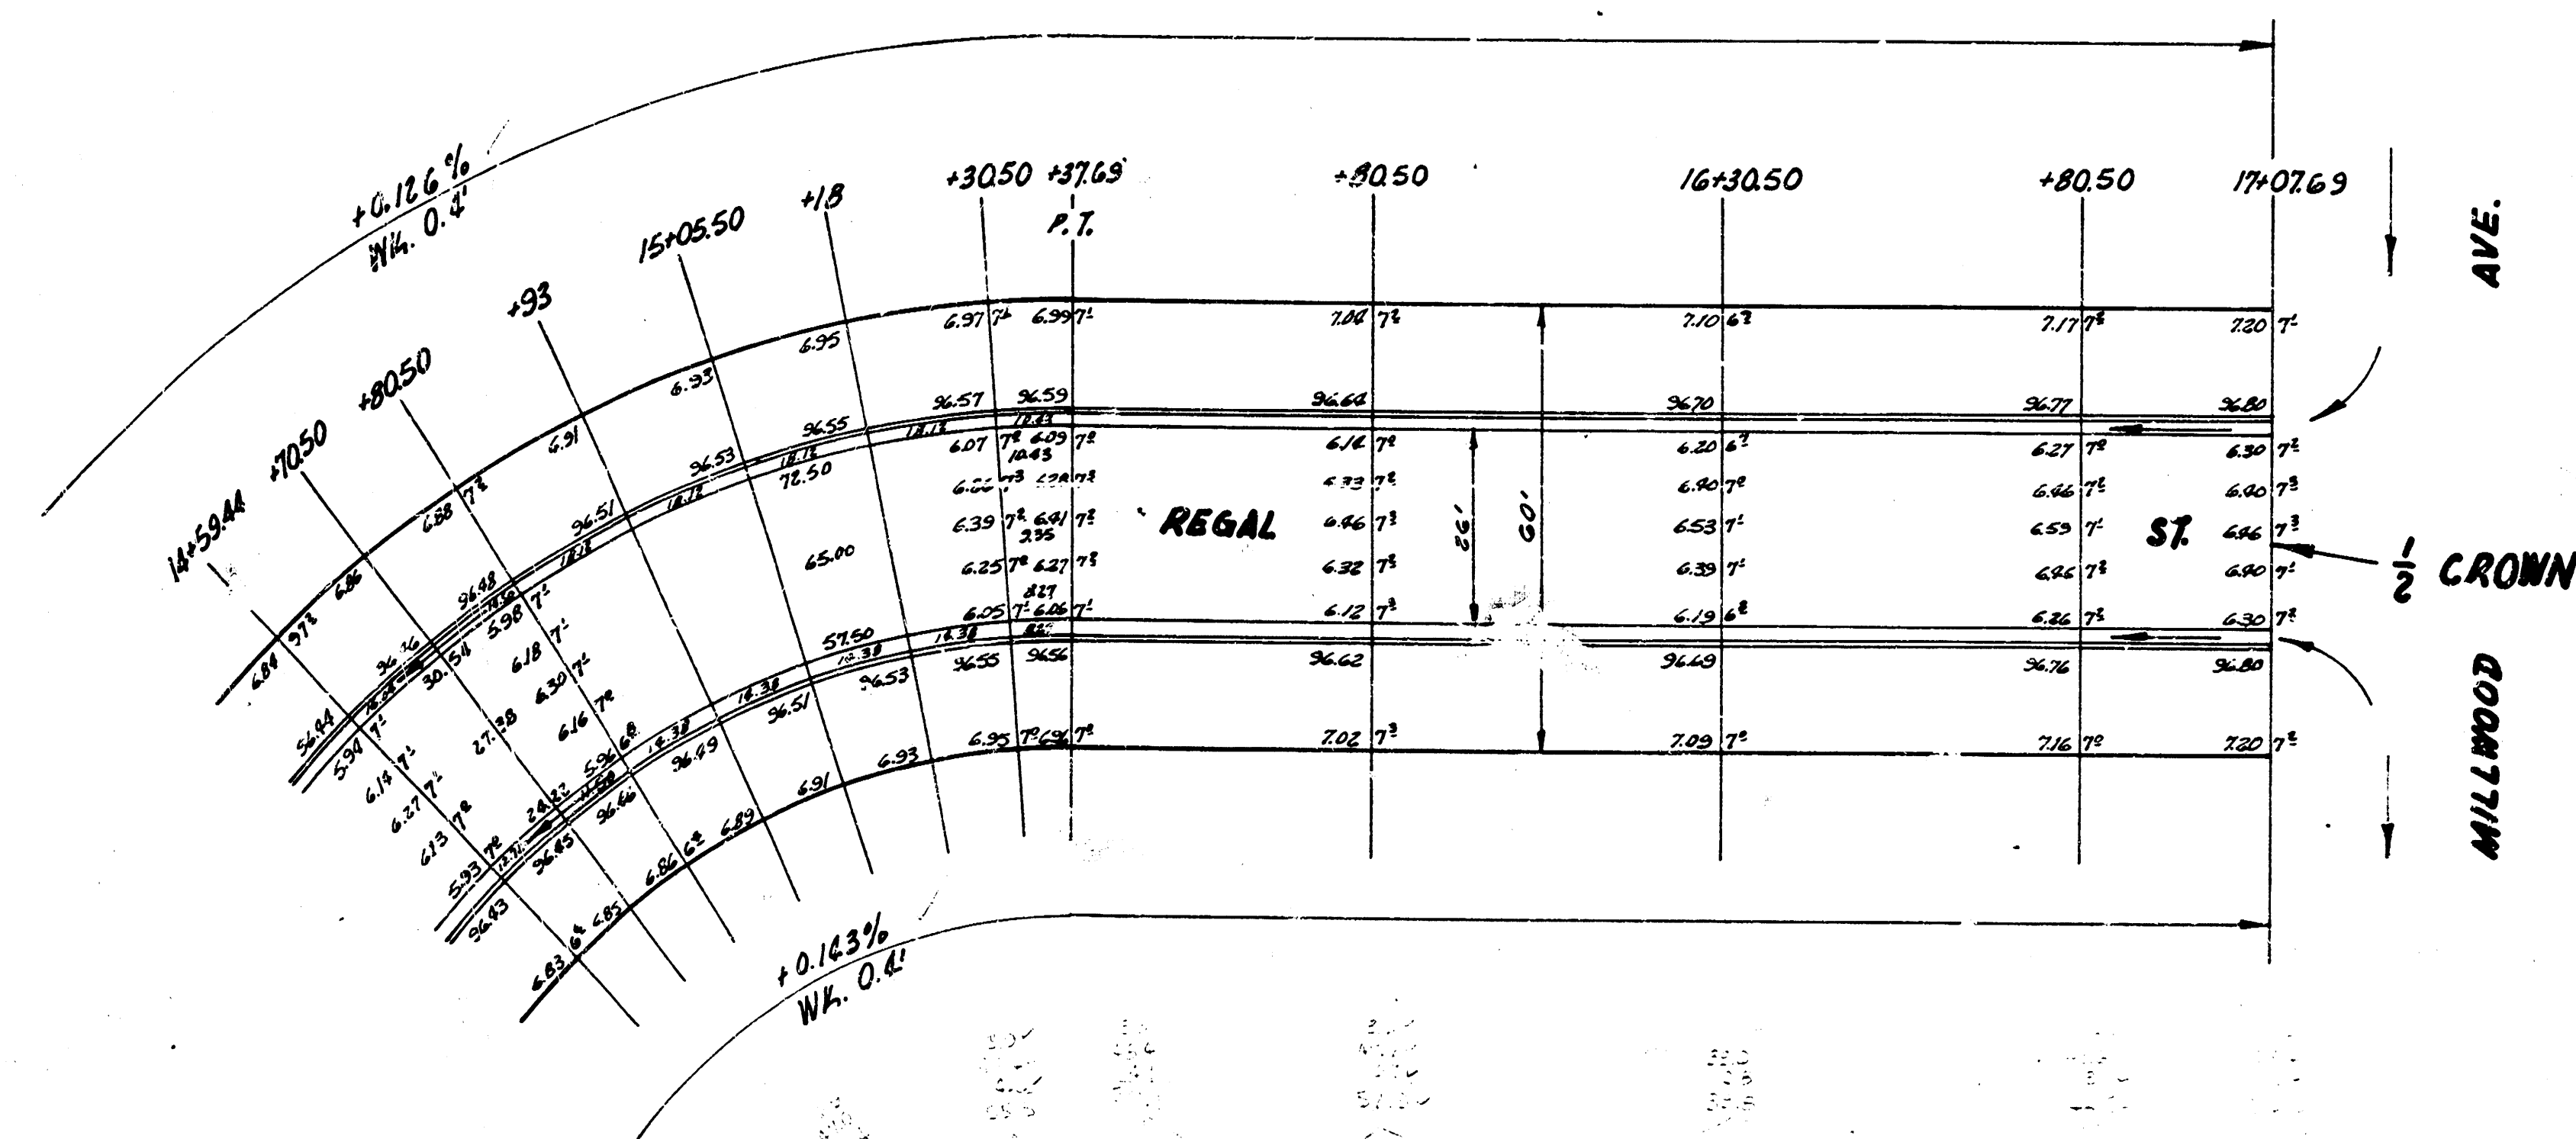

DATA FOR CURVE BET. STA 13+80.50 TO STA 15+37.69
STA ON S. & E. R = 100' Δ = 90° 04'

Sta.	Arc Length	Chord Length	Chord Length on Deflection	Angle	Total Angle

REGAL ST
W.L. LOT 27 BLK A GENE DOUGLAS
MATLOCK ADDN. - W.L. MILLWOOD
26-2 30 AC
CITY OF WICHITA, KANS.
B.E. SMITH CITY ENGINEER
SEPT., 1954 PROJ. NO. C13-279