
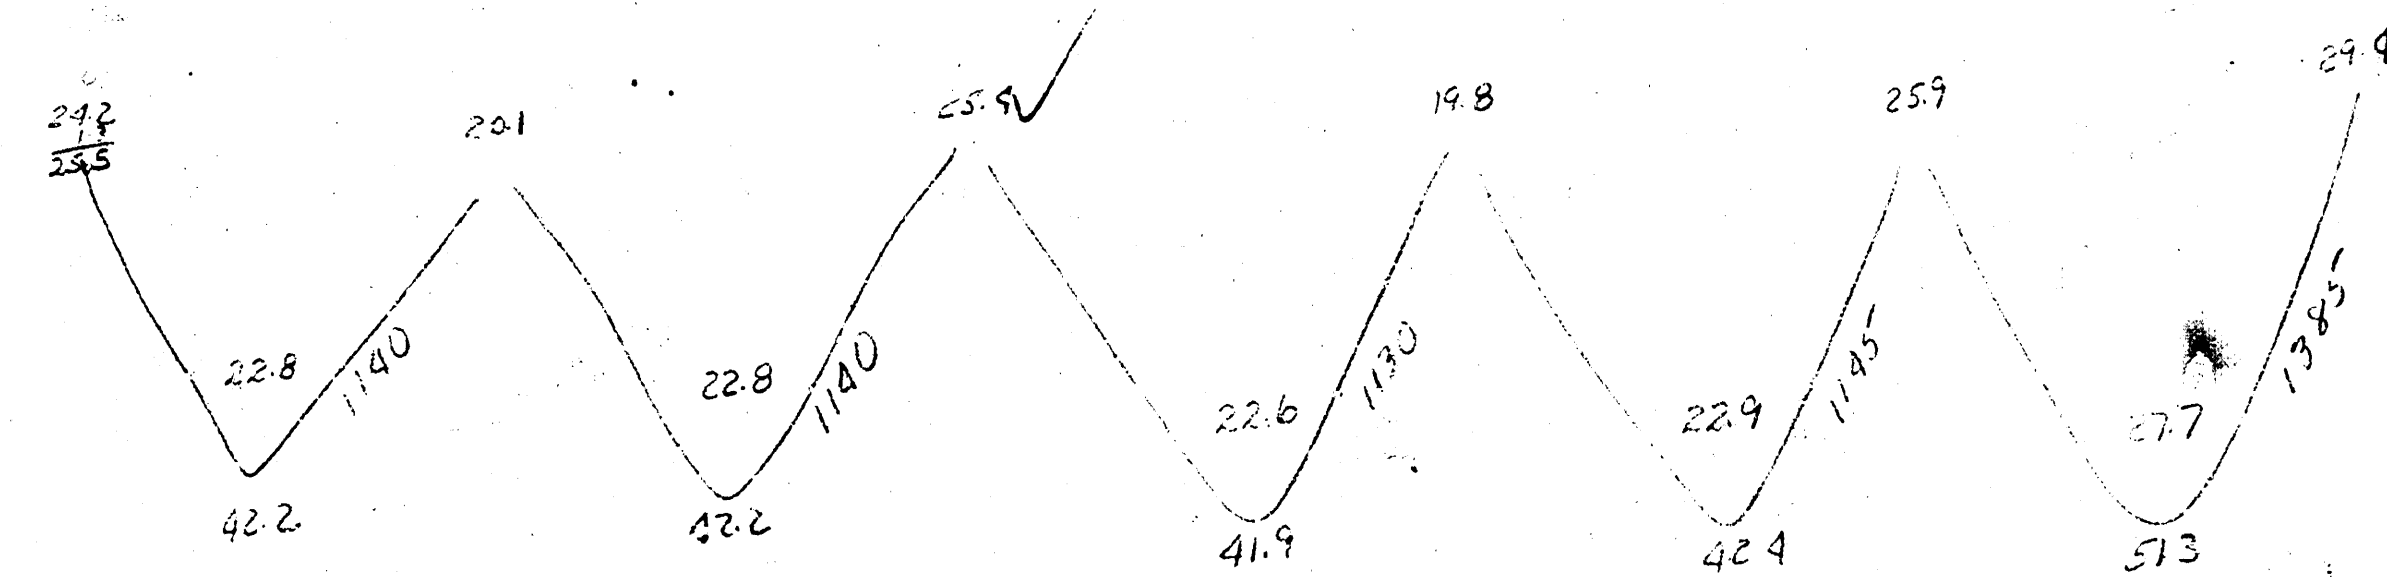


Bk K-10

Total Property 2200
+10% 22
2220

City - 0

Property
42.2
42.2
41.9
42.4
51.3
220.0

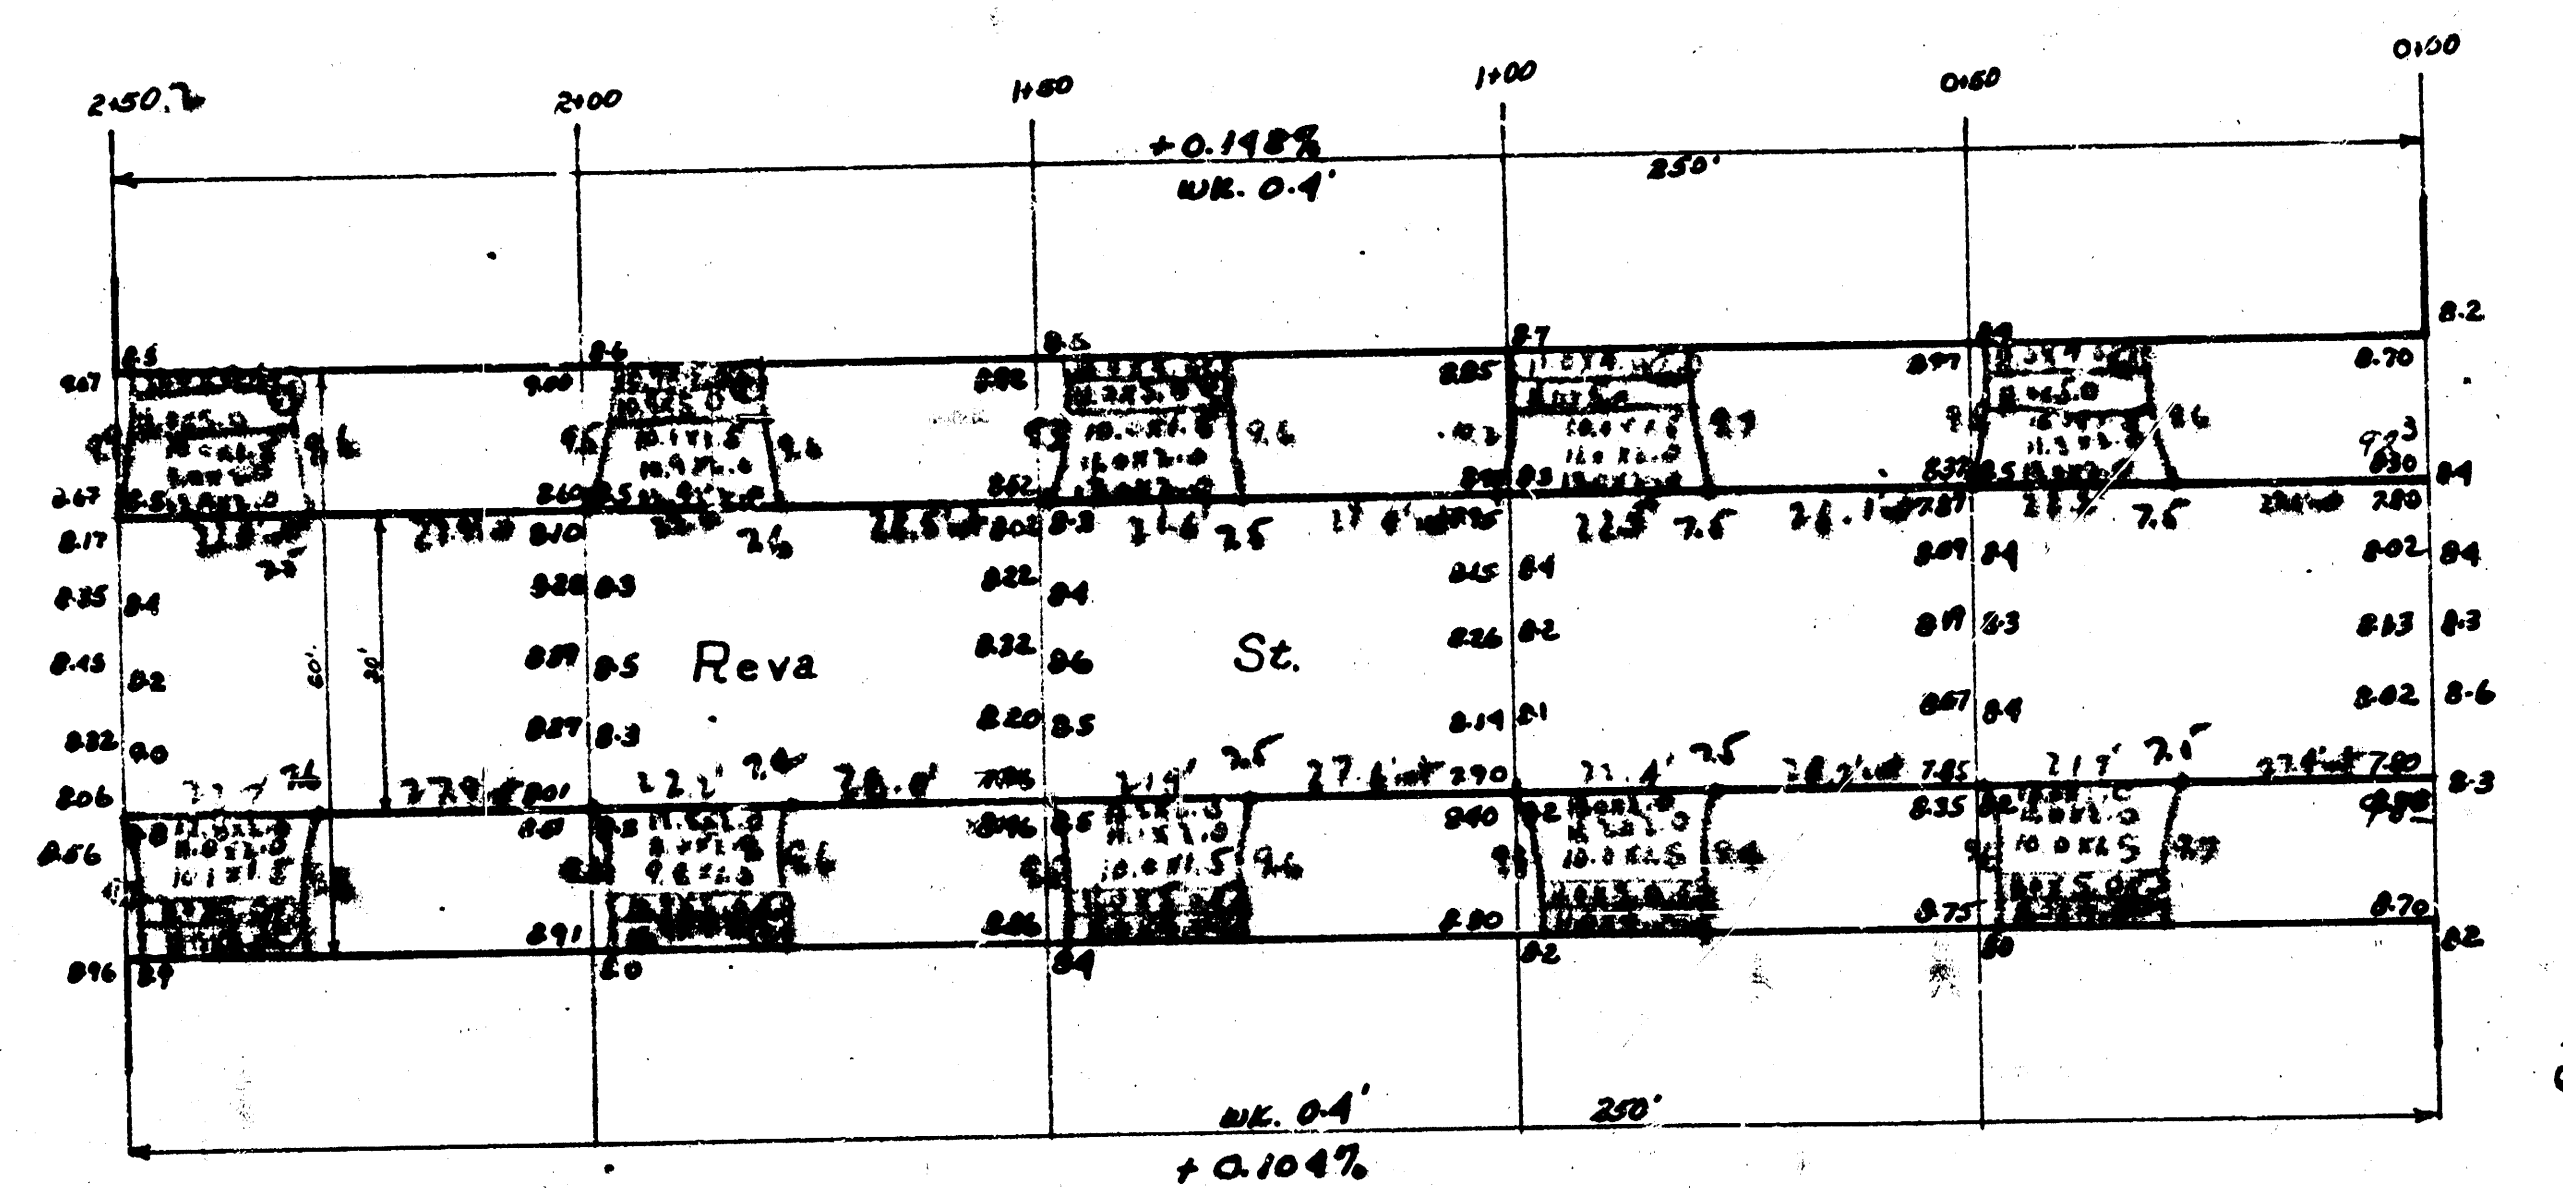

REVA ST.
WL GREEN 250' WEST
30' conc. & cb
City of Wichita, Kansas
L.K. White City Engineer
Sept. 1950 Proj. No. CIO-80

4 3 1 (50)