


NOTE: CORRUGATED METAL PIPE SHALL CONFORM TO THE APPLICABLE SECTIONS OF SECTIONS 1-4 AND 2-4 OF THE 1966 STANDARD SPECIFICATIONS OF THE KANSAS HIGHWAY COMMISSION. CORRUGATED METAL PIPE FURNISHED FOR THIS PROJECT SHALL BE TYPE 1 WITH TYPE "B" BITUMINOUS COATING.

SCALE: Hor. 1"=20'  
Ver. 1"=5'

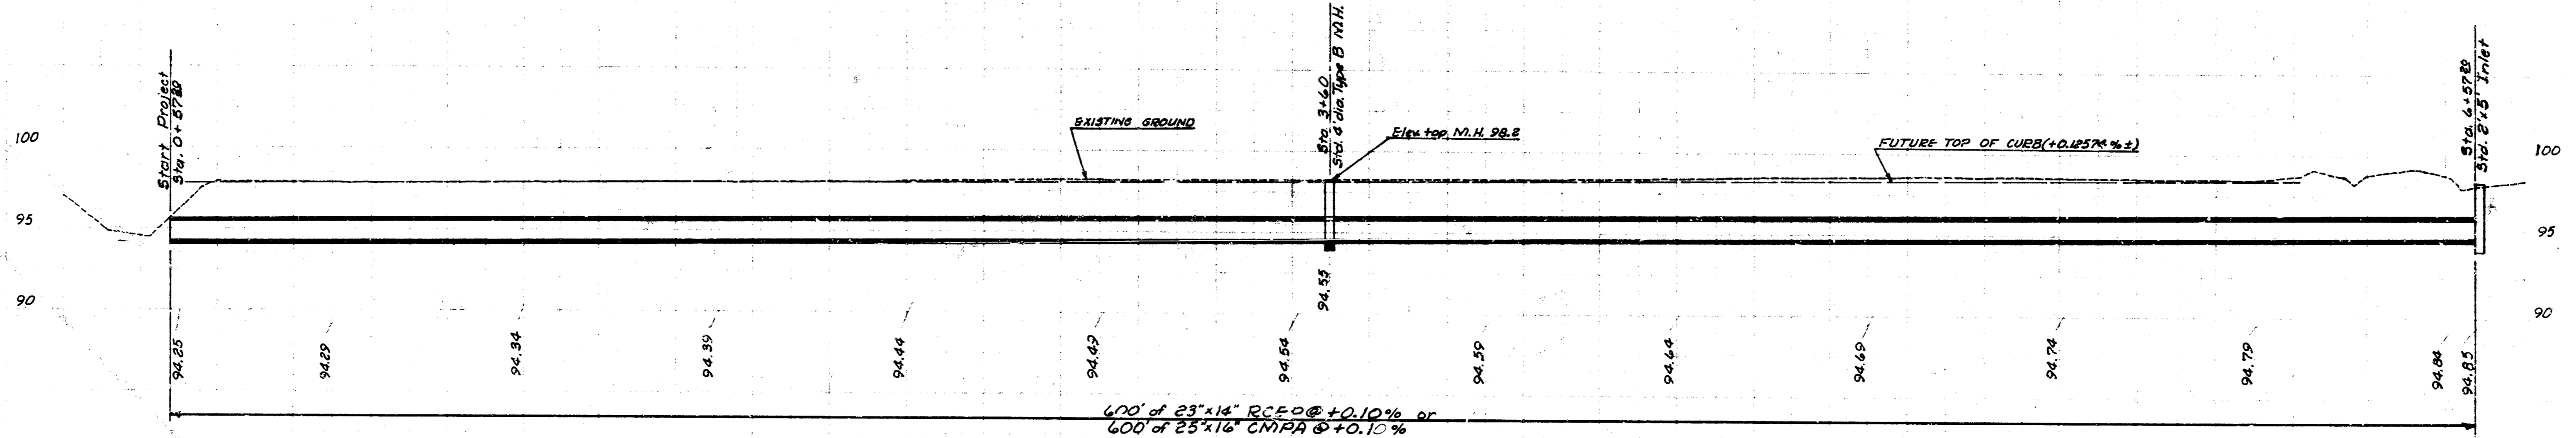

INCIDENTAL DRAINAGE IN CONNECTION WITH RICHMOND AVE FROM S.L. SOUTHGATE TO N.L. BLOCK 4, BUILDERS 14<sup>TH</sup> ADDITION.  
CITY OF WICHITA, KANSAS  
R.W. LINN, CITY ENGINEER  
DATE: Dec. 1973  
PROJECT NO. DAND 543054  
SHEET 1 OF 1

Final Meas.  
S.W.S. 2 LAK. 6