

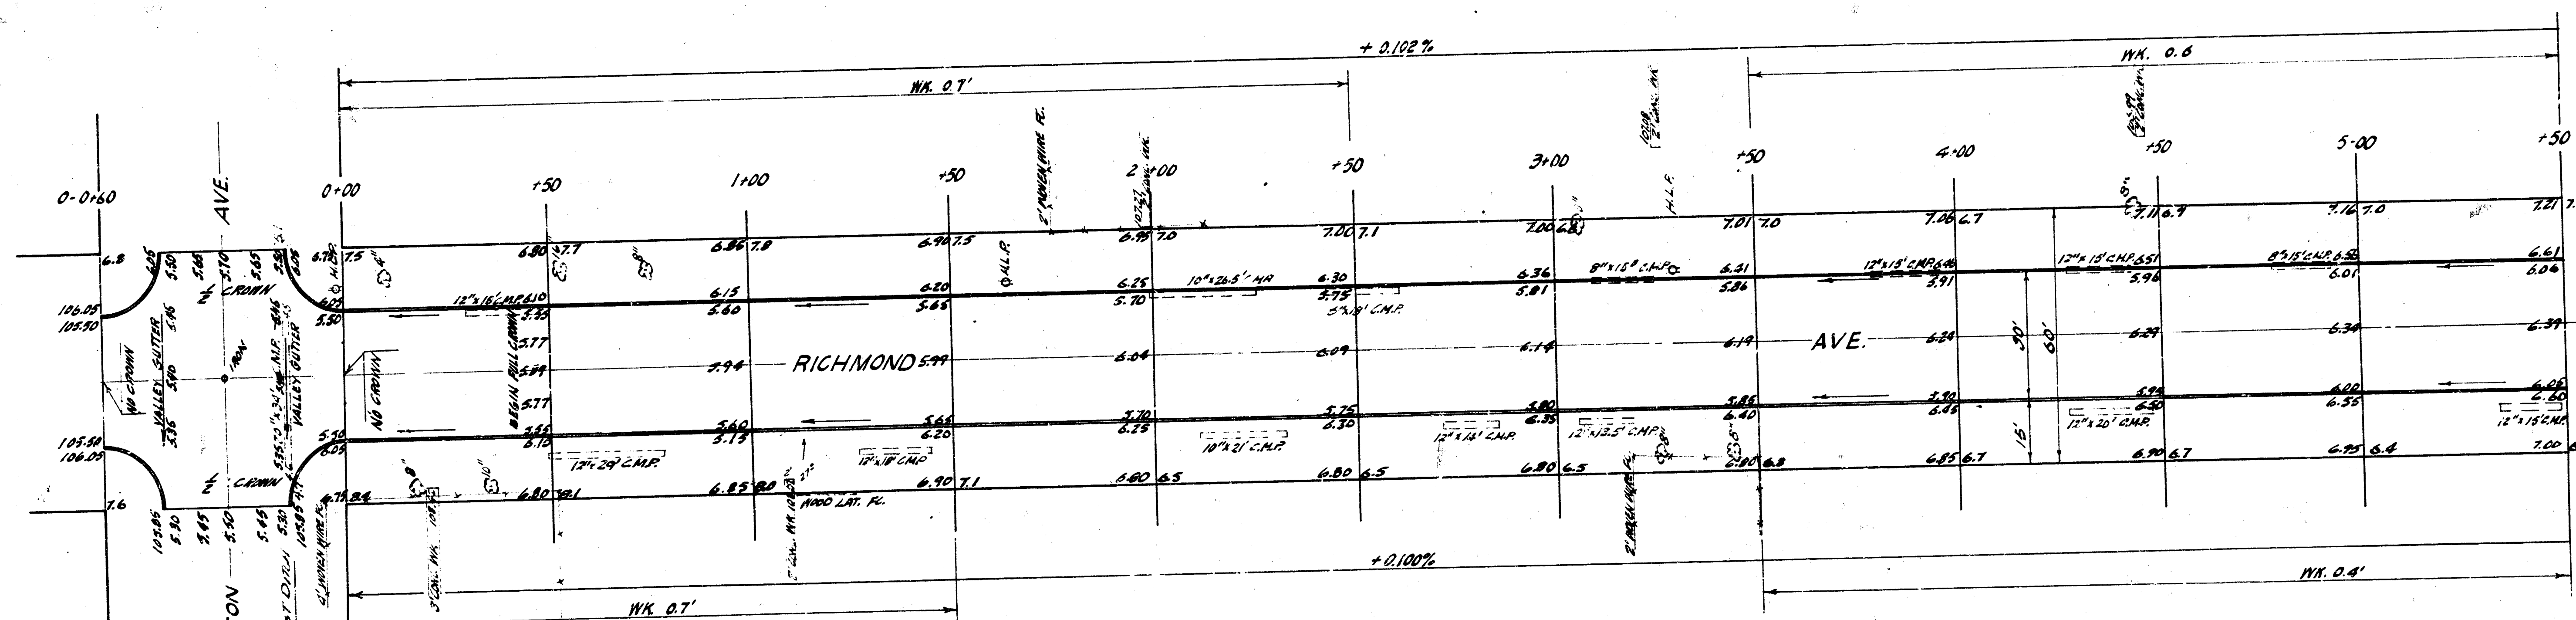


B.M. 108.406 STEPBENCH E.S. HLP NW MERTON & RICHMOND
B.M. 108.45 "N" IN MUELLER FIRE PLUG NE RICHMOND & HARRY

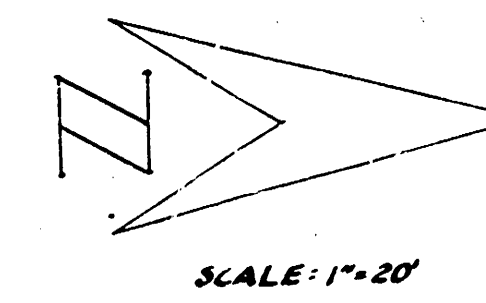

TIES TO IRON & MERTON & RICHMOND
32.7 S TO N FACE NO. 1
38.5 SE TO NW COR. OF FOUNDATION
48.1 E TO N FACE NO. 5

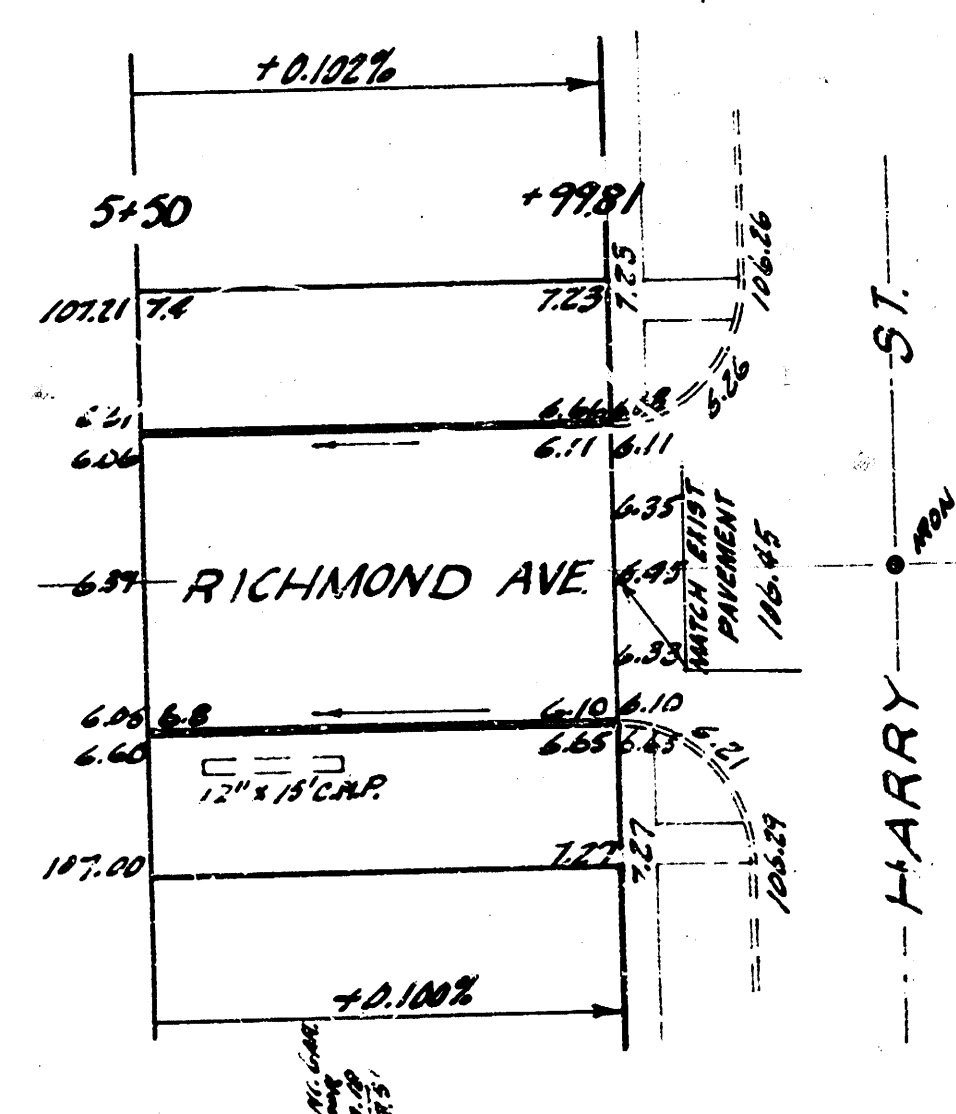





RICHMOND AVE
S.L. MERTON TO S.L. HARRY

30' CONC. & CB.
CITY OF WICHITA, KANSAS

D.E. SMITH CITY ENGINEER
FROM NO. C18-113