
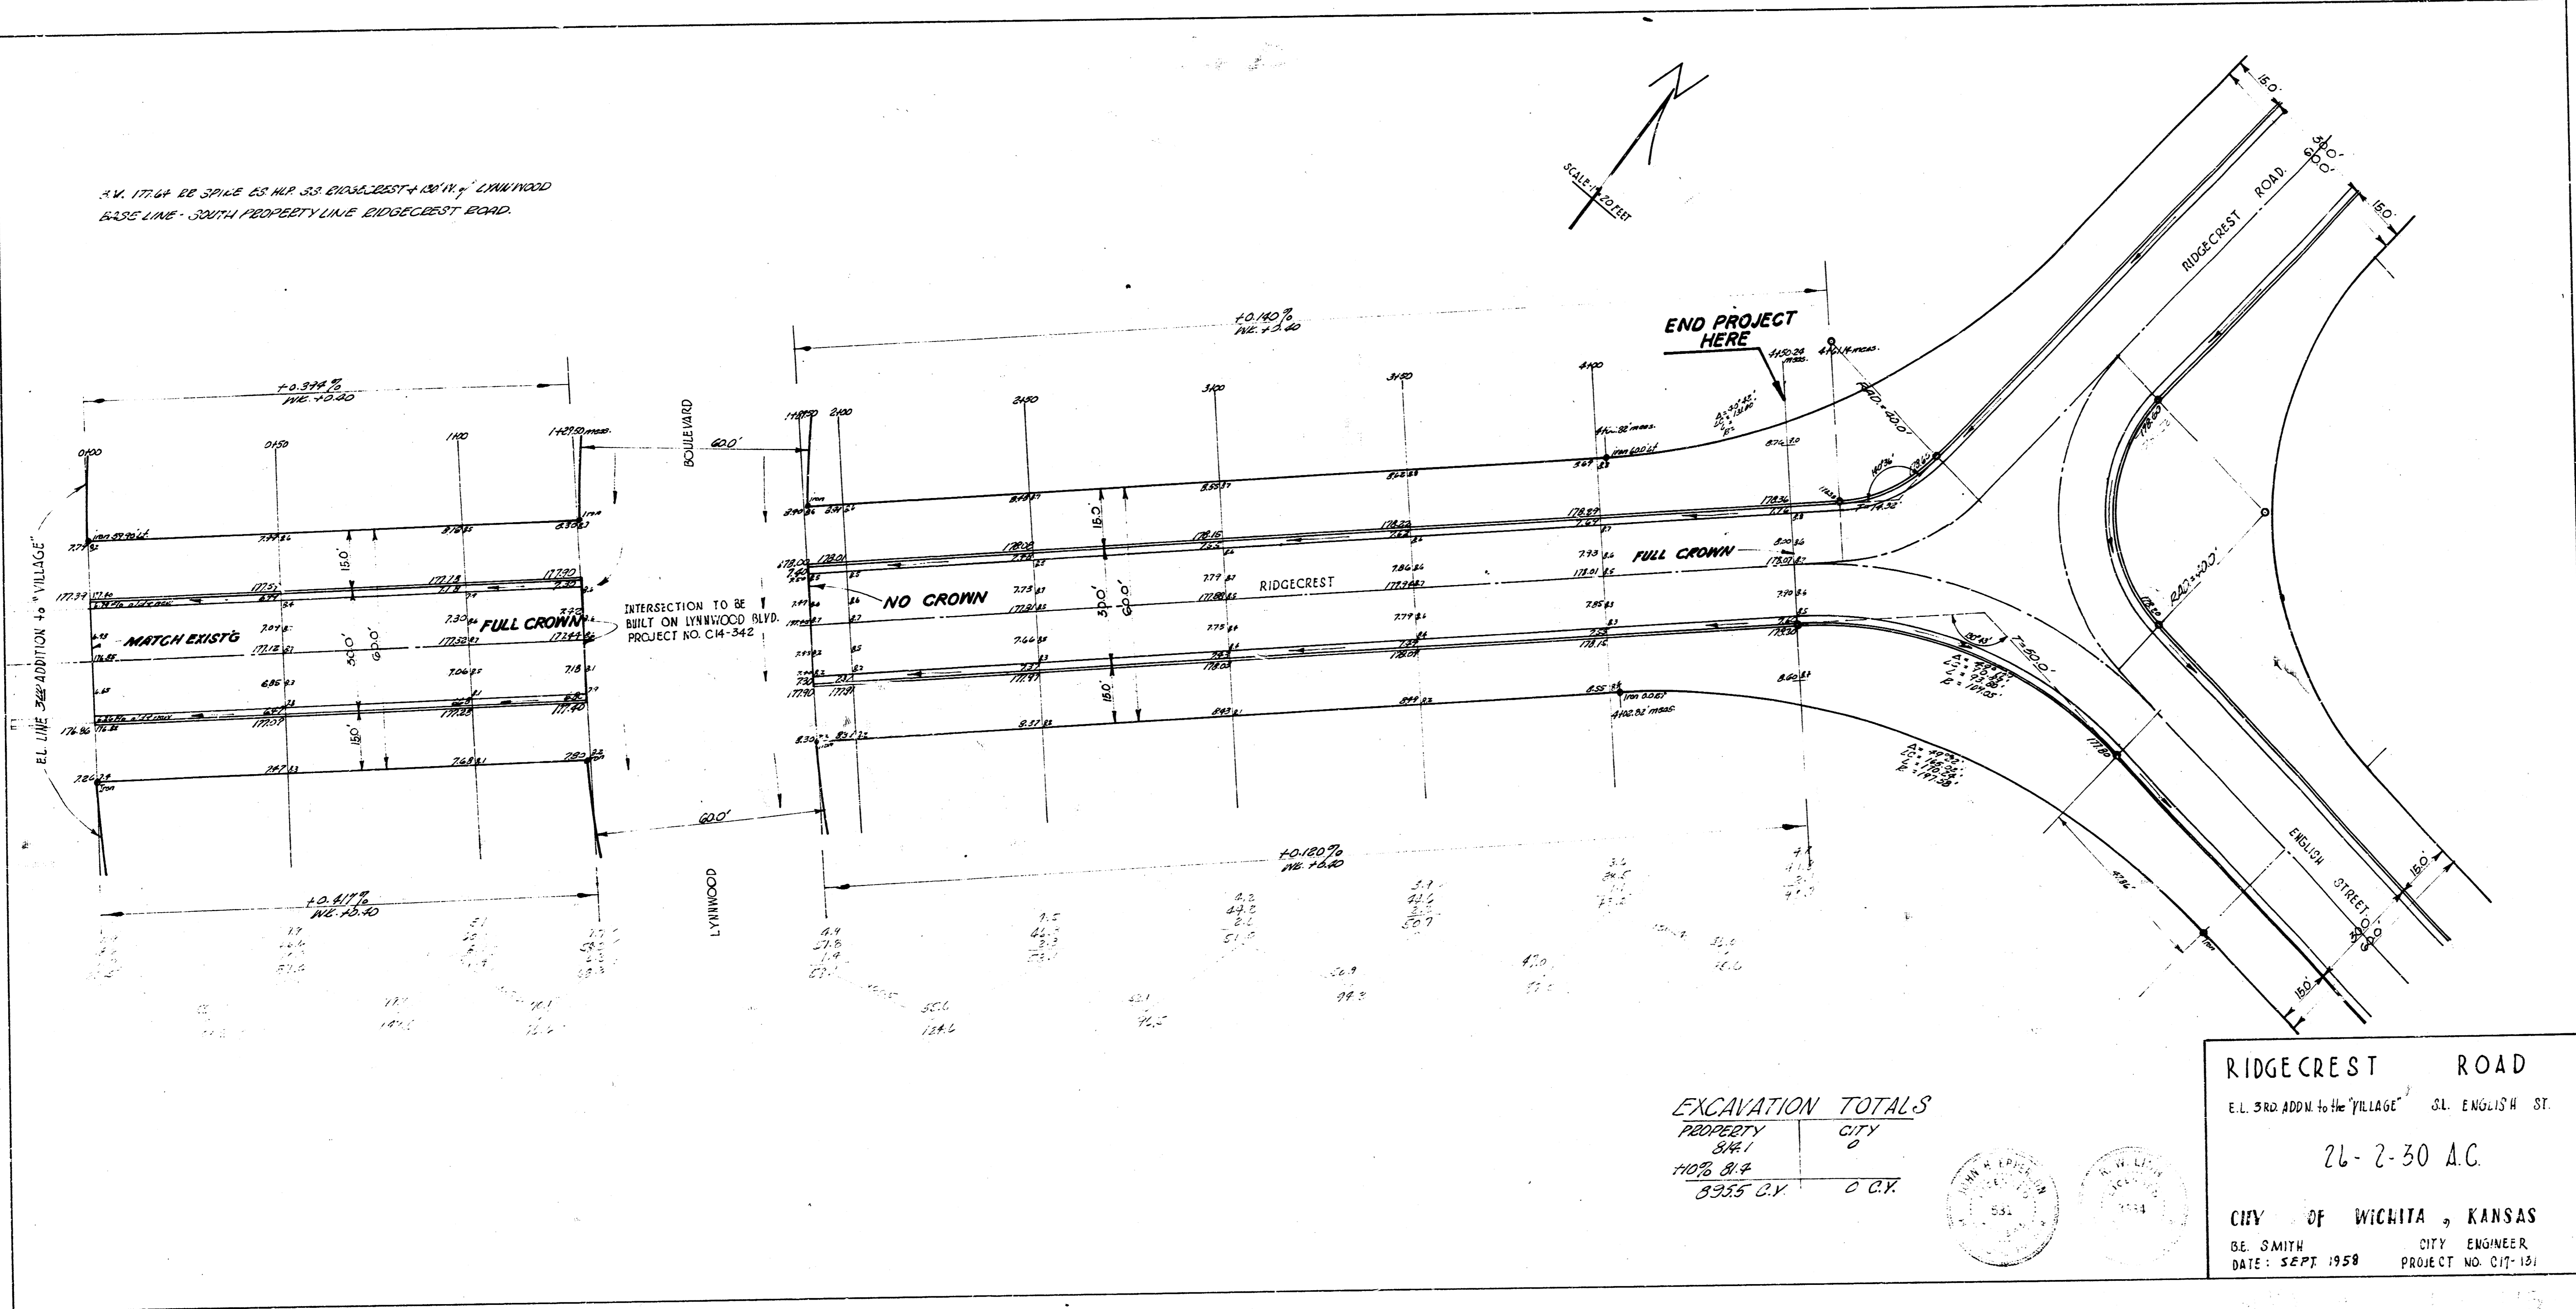



N. 17.64' DE SPIKE IS PER S.S. RIDGECREST 1/4" IN LYNNWOOD
 62.95' LINE - SOUTH PROPERTY LINE RIDGECREST ROAD.

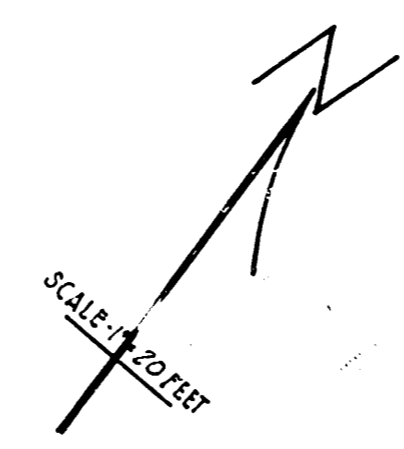

Surveyed by S. G. ...
 Checked by ...
 Date ...

EXCAVATION TOTALS

PROPERTY	CITY
844.1	0
1108.84	0
8555 C.Y.	0 C.Y.

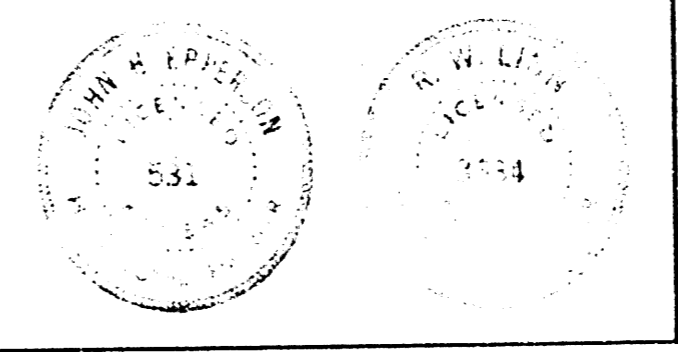

RIDGECREST ROAD
 E.L. 5.82' ADDN. to the VILLAGE ST. ENGLISH ST.
 26-2-30 A.C.
CITY OF WICHITA, KANSAS
 BE. SMITH CITY ENGINEER
 DATE: SEPT 1958 PROJECT NO. C17-181