



1941
 RIDGEWOOD DR - NL 2ND TO SL 3RD
 26' CONC.

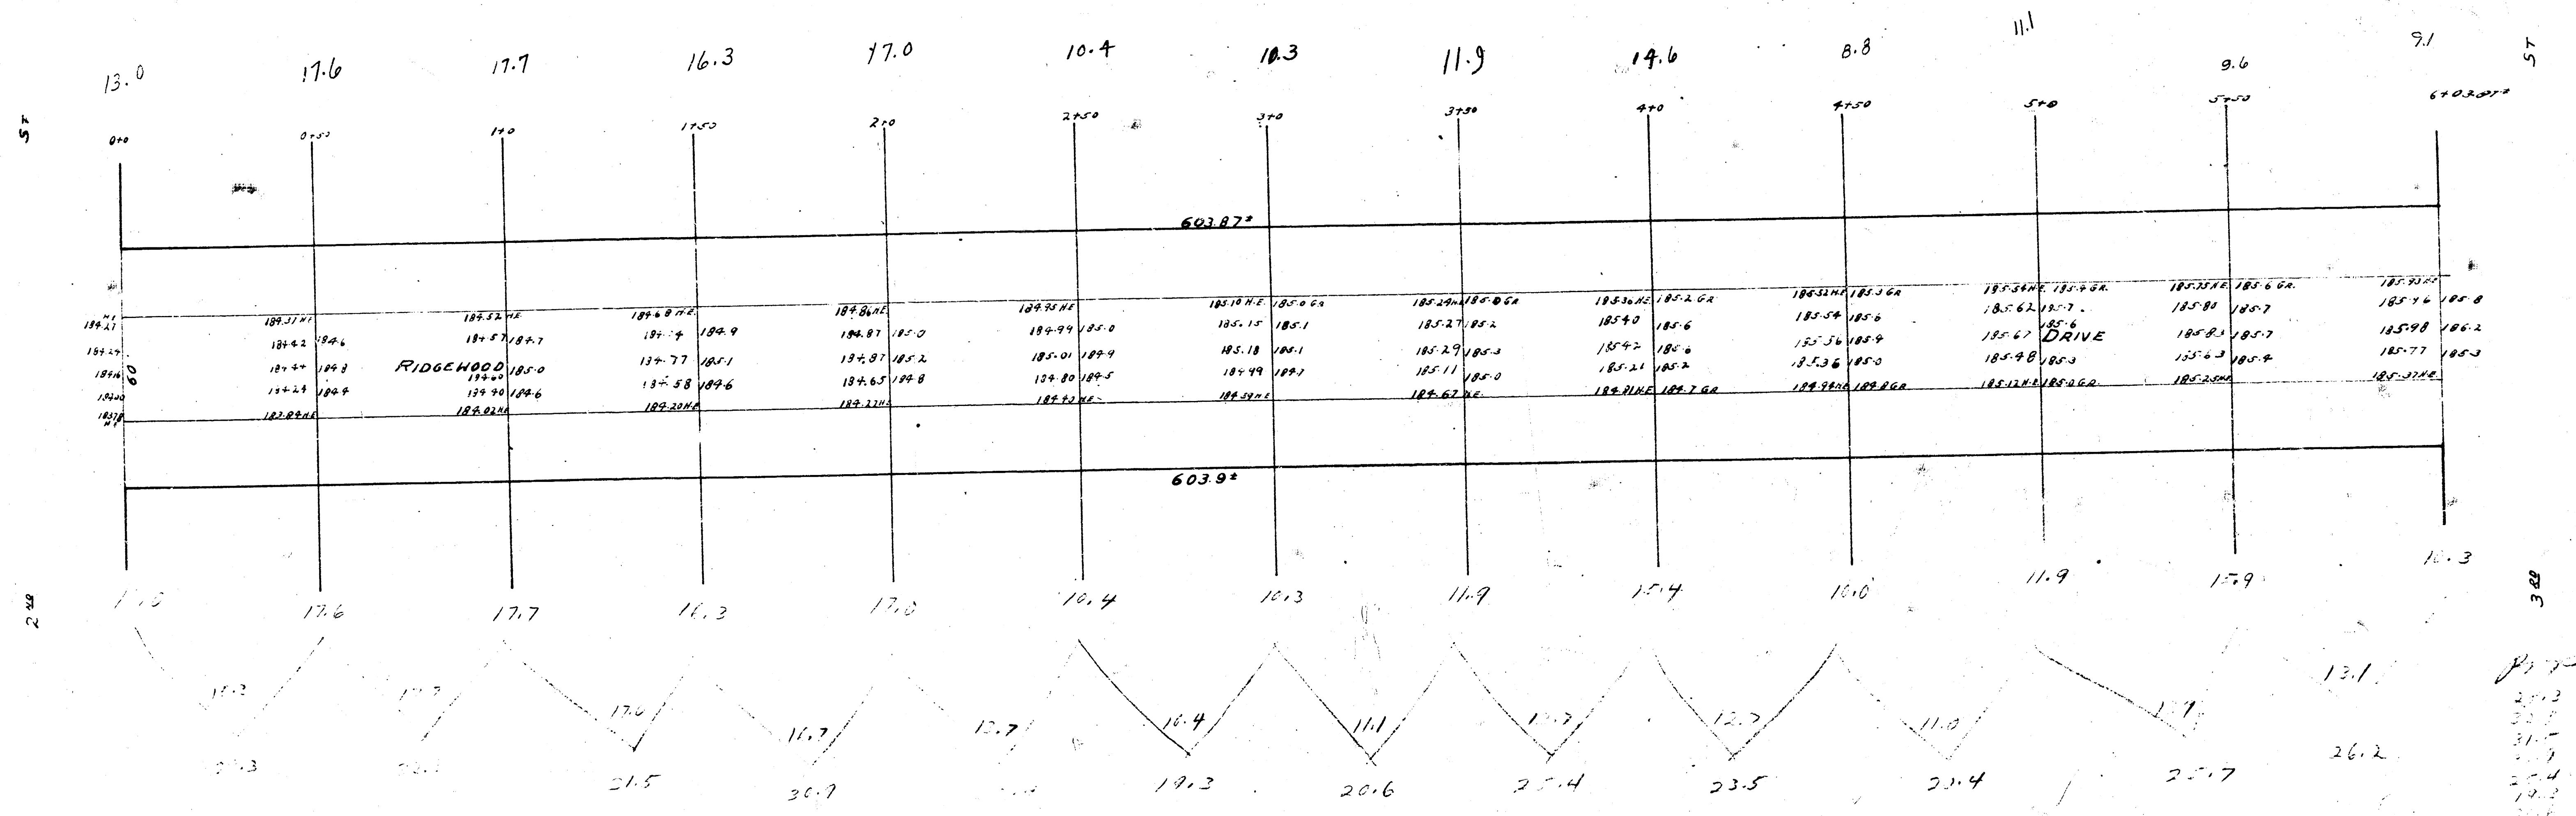

13.1
 26.2
 20.7
 23.4
 23.5
 19.3
 20.6
 25.4
 11.1
 10.4
 12.7
 16.7
 21.5
 22.1
 21.3
 15.2

Comb. C&G. only
 B.M. 114.83 - 5.01 2nd c&g. Ridgewood

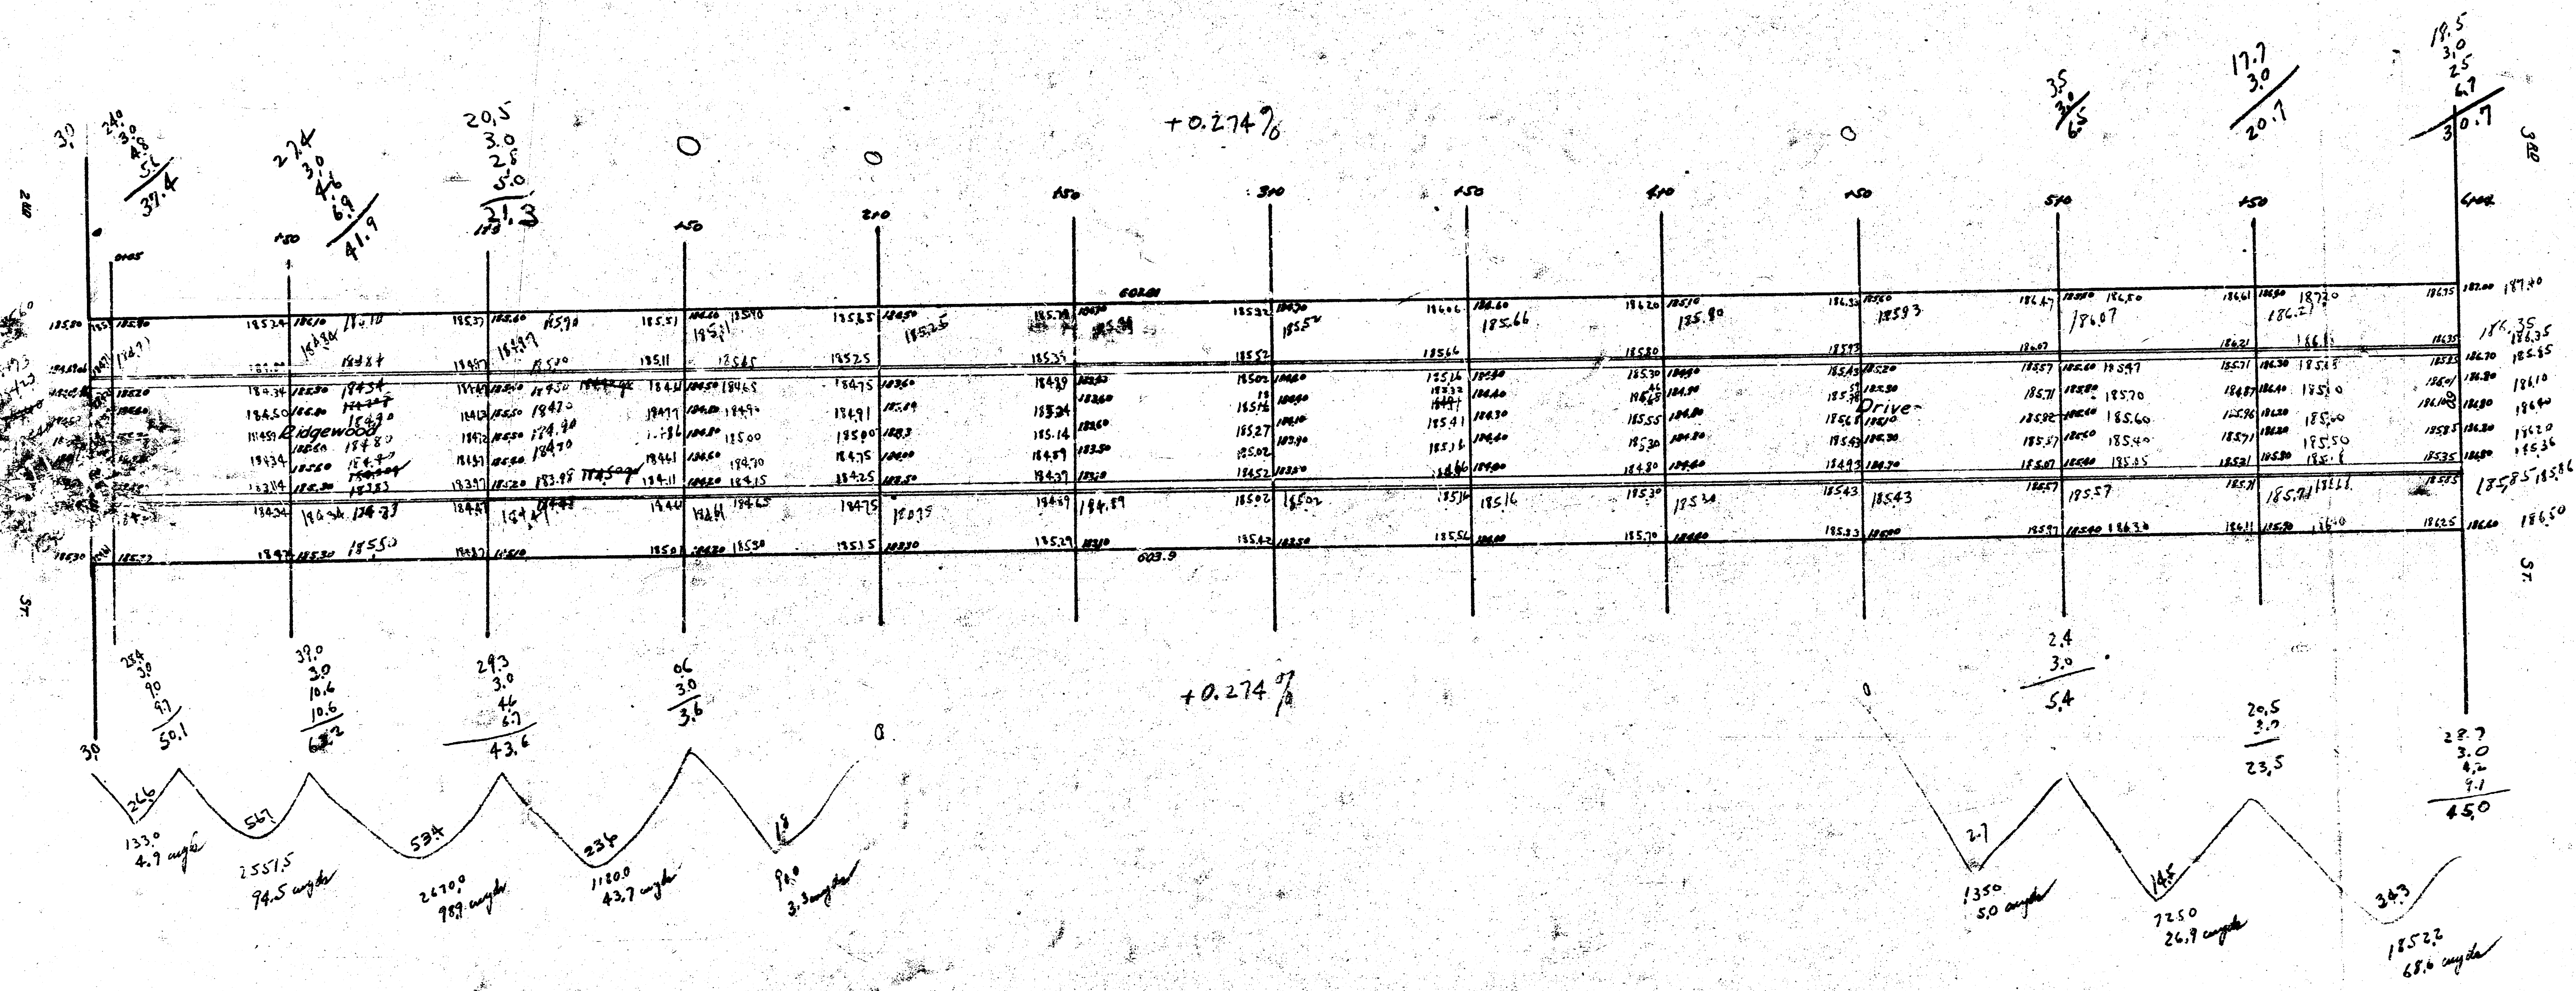

Paving Plan
 Ridgewood
 N.E. Rd.
 S.E. 3rd
 1939

Prop 345.8 angle 1
 + 17 34.6
 38 0.4 angle