
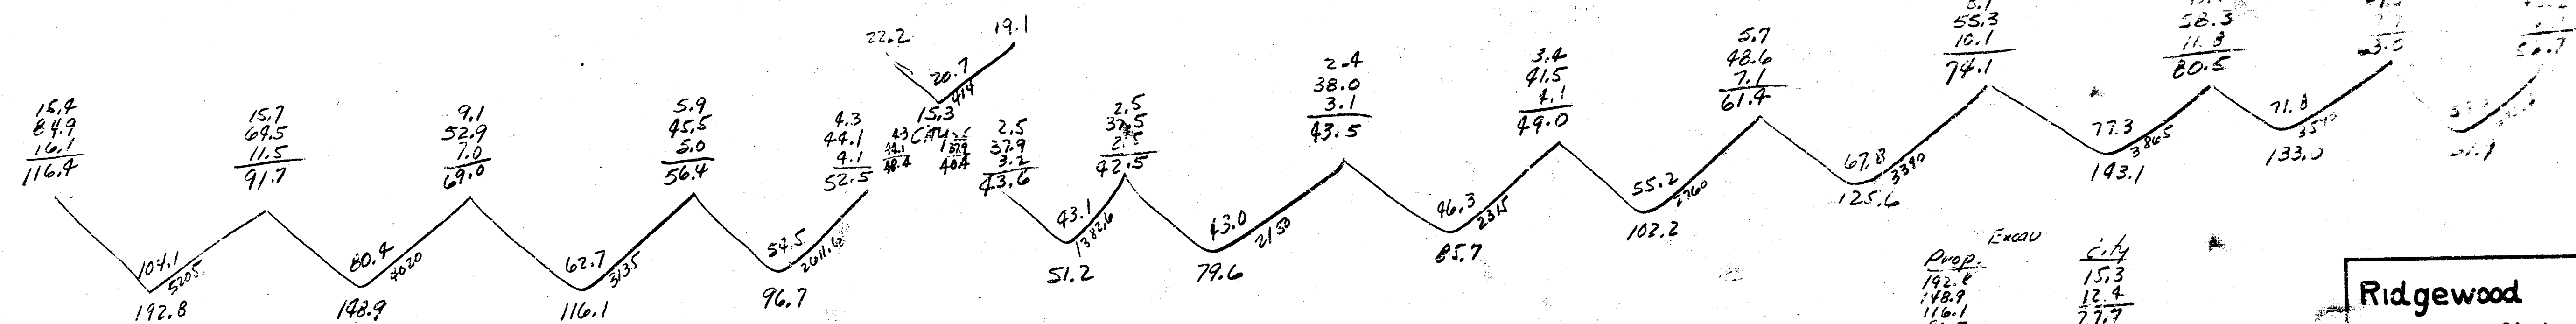
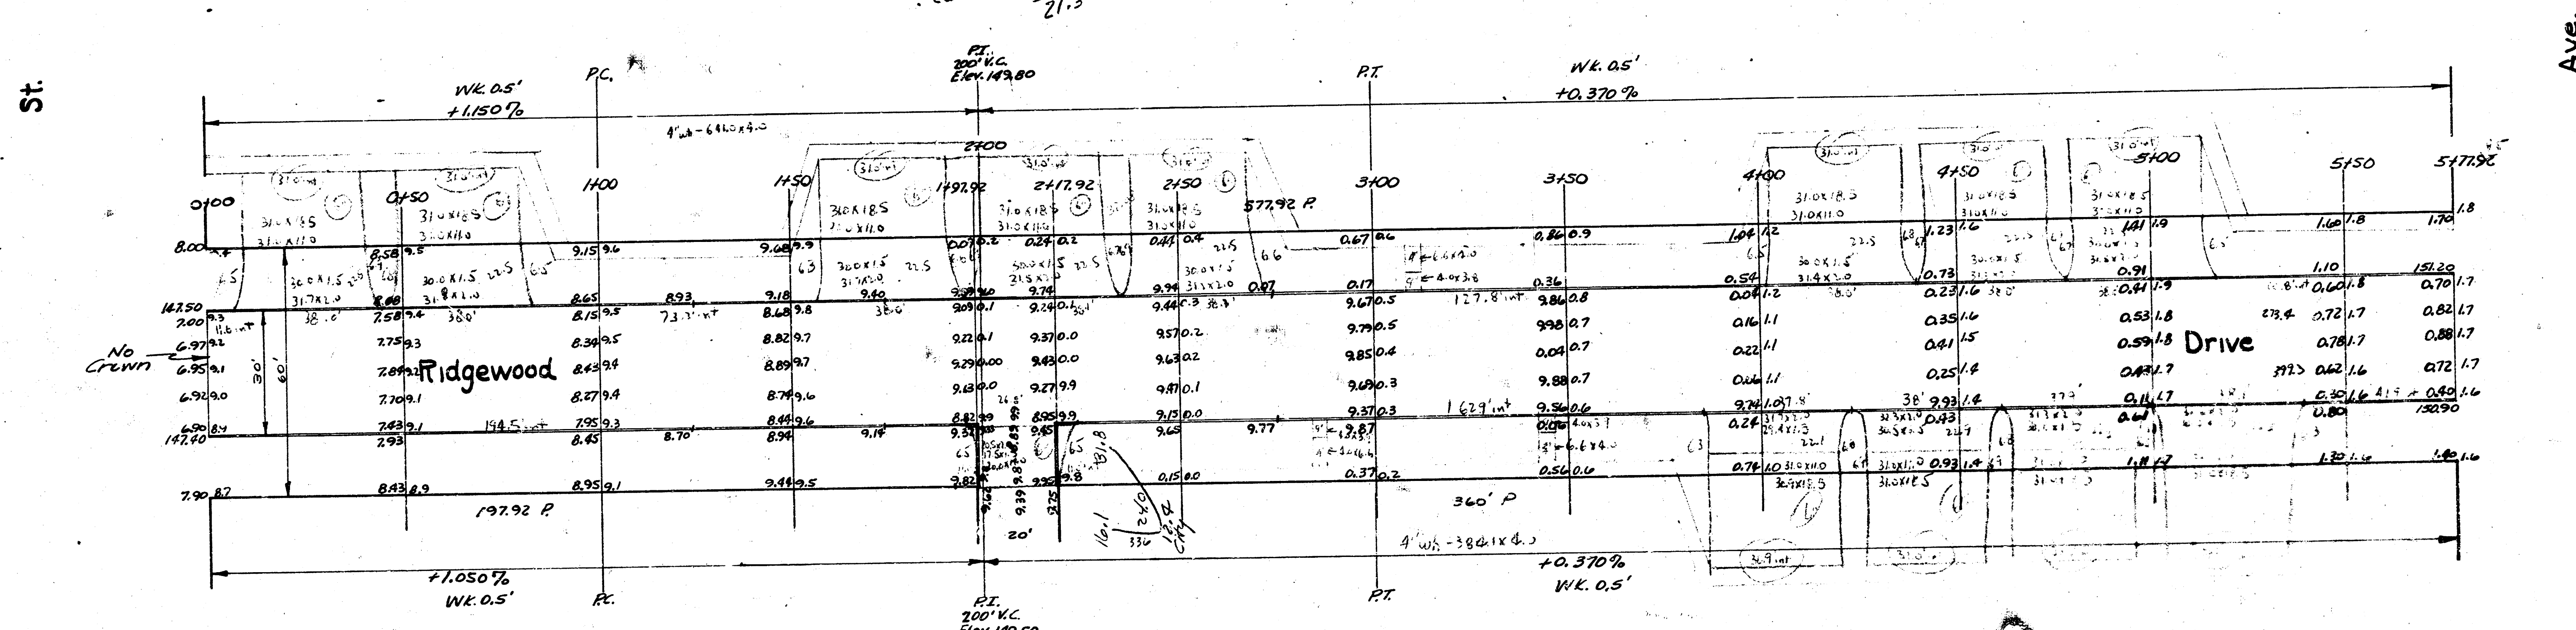


B.M. 146.89 Stan. 511.00 Cor. Edgemoor & Harry

17.6 Prop.
23.8
25
18.8
21.3

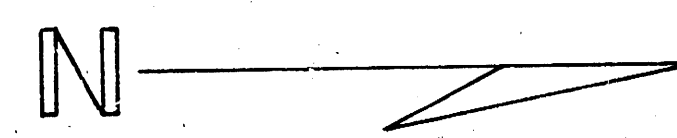

Prop. Road
City
146.89
147.92
148.50
149.50
150.00
151.00
Ridgewood Drive
N.L. Harry St. to S.L. Grand Ave.
City of Wichita, Kansas
L.K. White - City Engineer
August 1950 Private Job