




Survey of 1958
Plan
Sheet
No. 100
Date July 1958

34. 317. 1/2" 2" IN EXISTING AL. CURB PARKWOOD LN. AL. RIDGEWOOD DR.
STATIONING ON WEST PROPERTY LINE 100 FT.

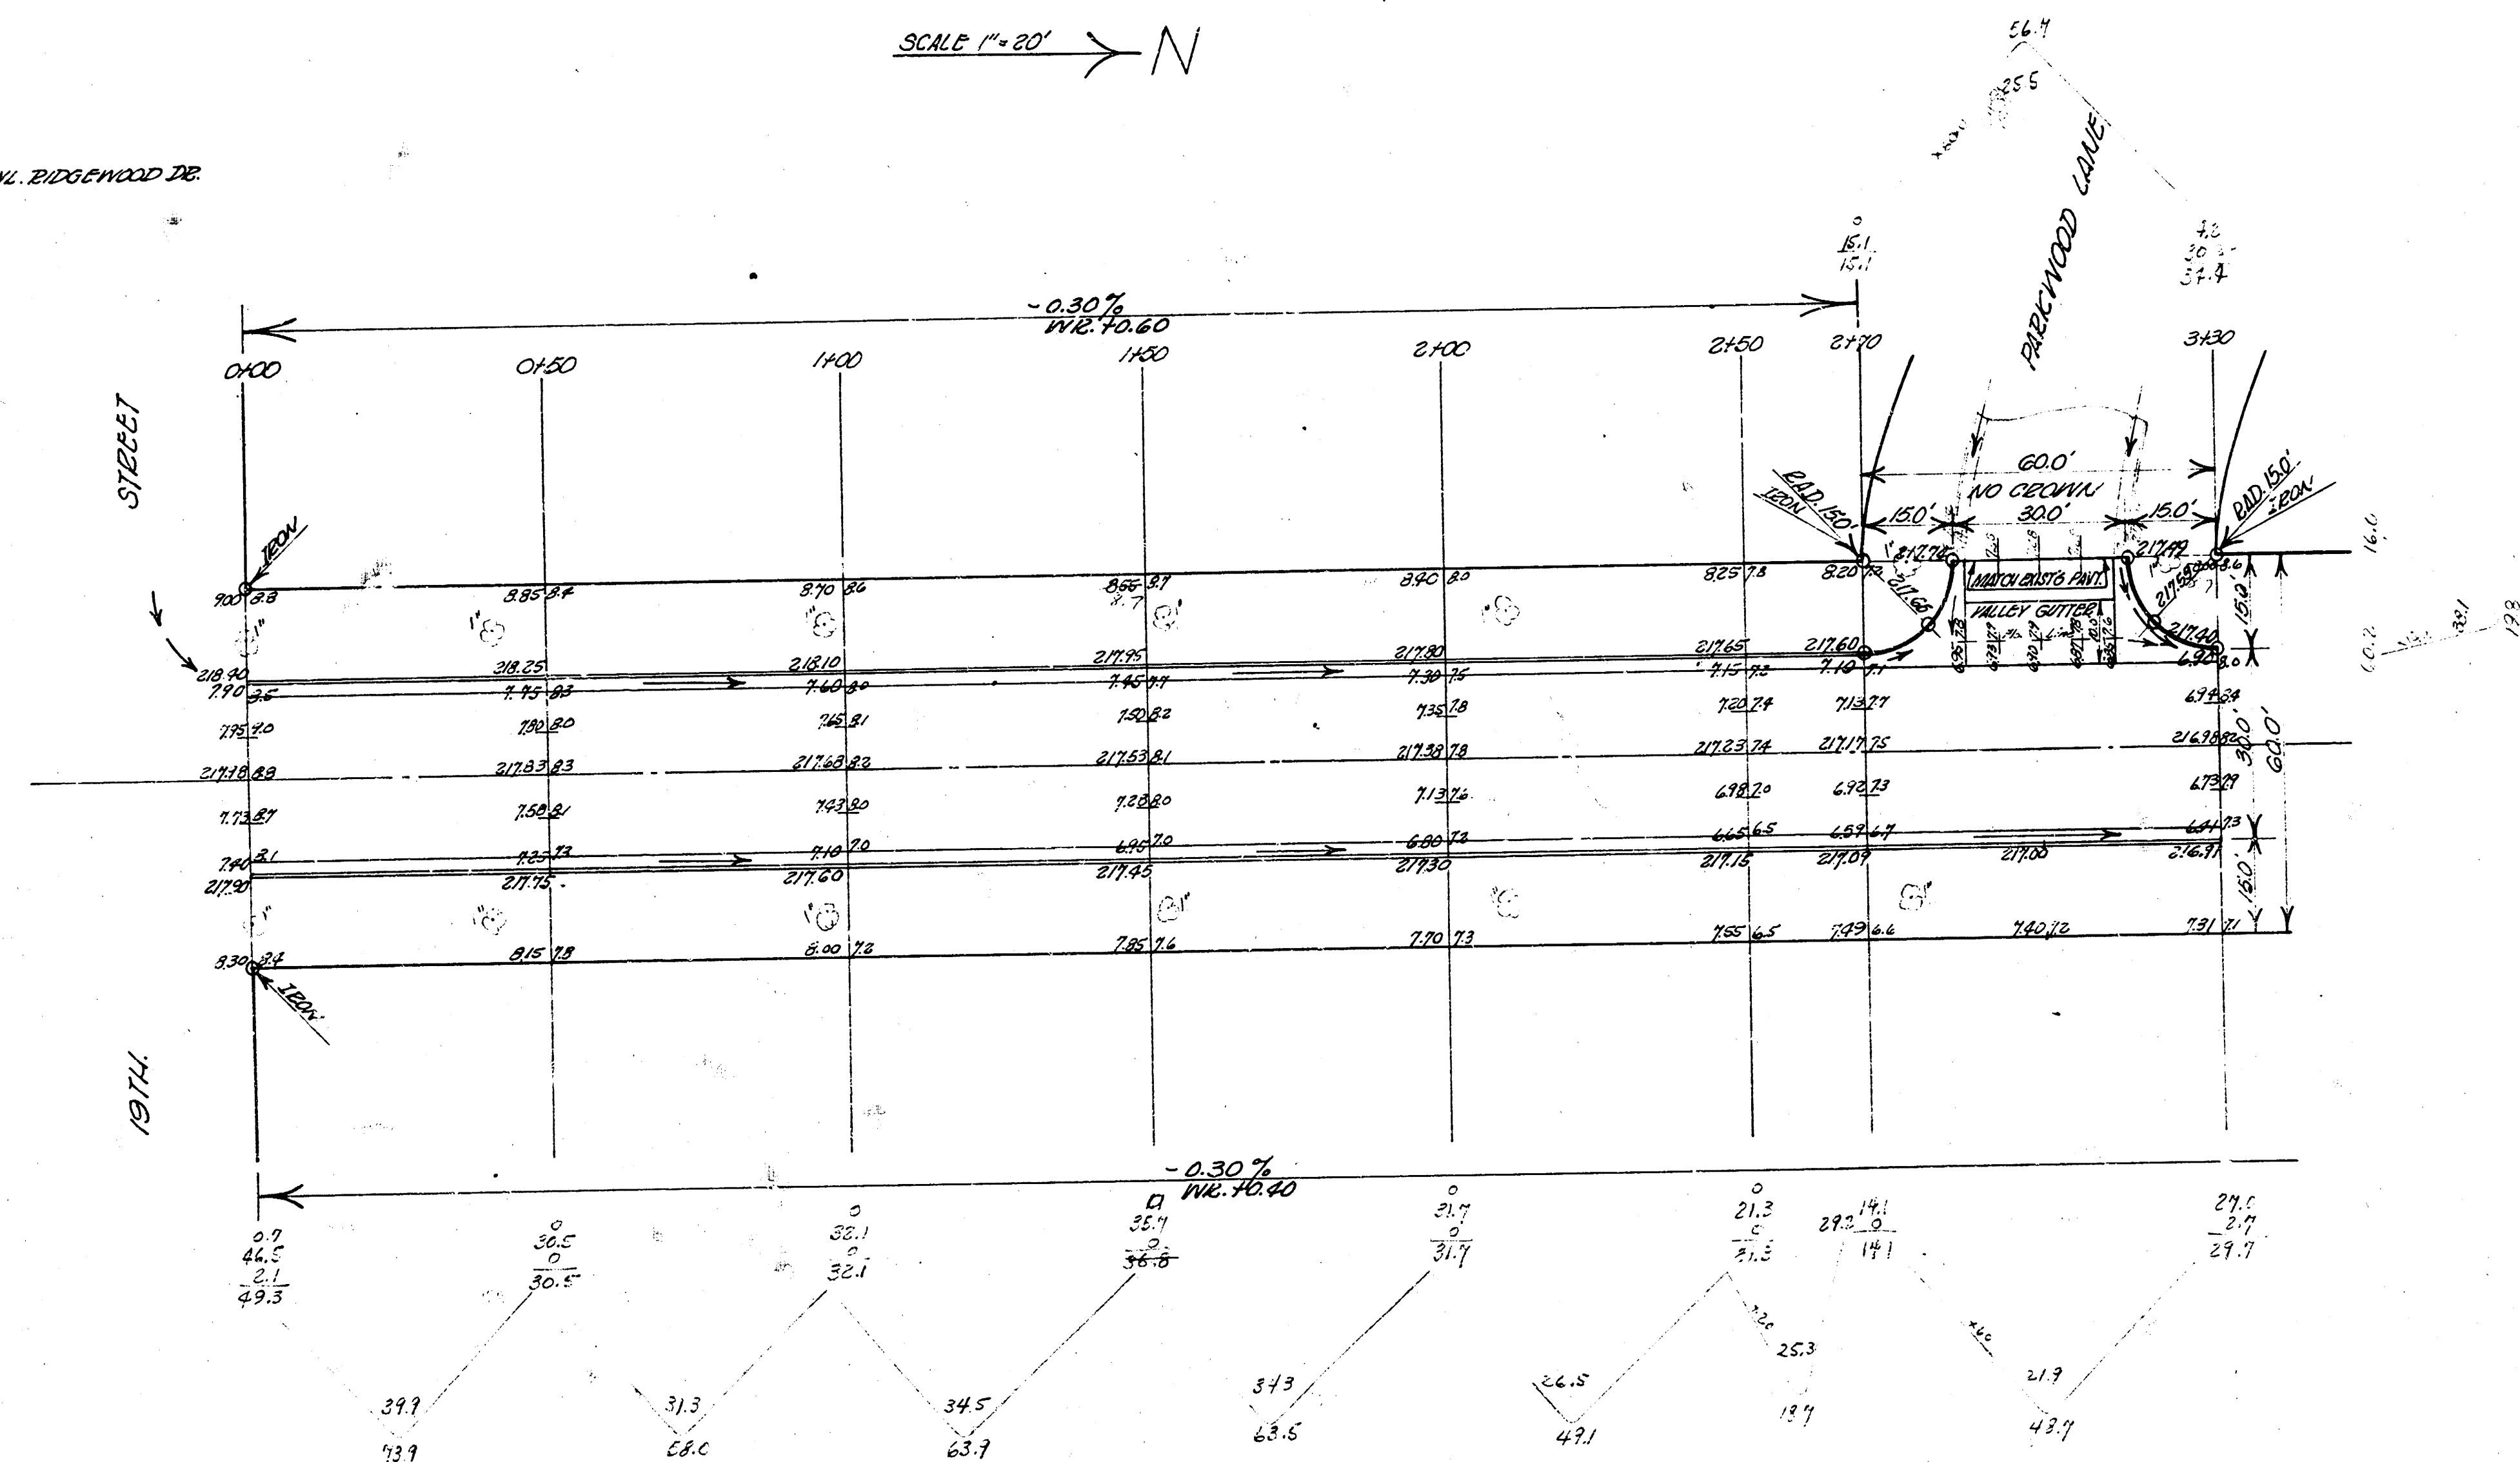

EXCAVATION TOTALS

PROP.	CITY
370.8	76.5
110.5	102.2
413.4 C.Y.	34.2 C.Y.

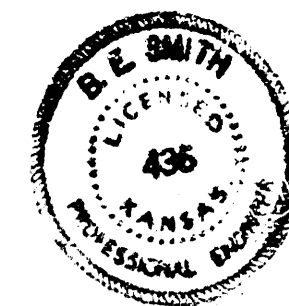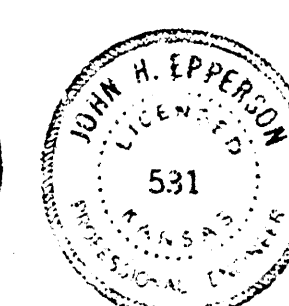

RIDGEWOOD DRIVE
 N. 19TH STREET to N. PARKWOOD LN.
 26-2-30 ASPH CONC.
 CITY OF WICHITA, KANSAS
 B.C. SMITH CITY ENGINEER
 Date: JULY 1958 Proj. No. C18-38