


B.M. 1799 S.W. Cor. Stone Slab on Brick Monument, W.L. Hampton 10' S. of S.L. Cresthill Adelia

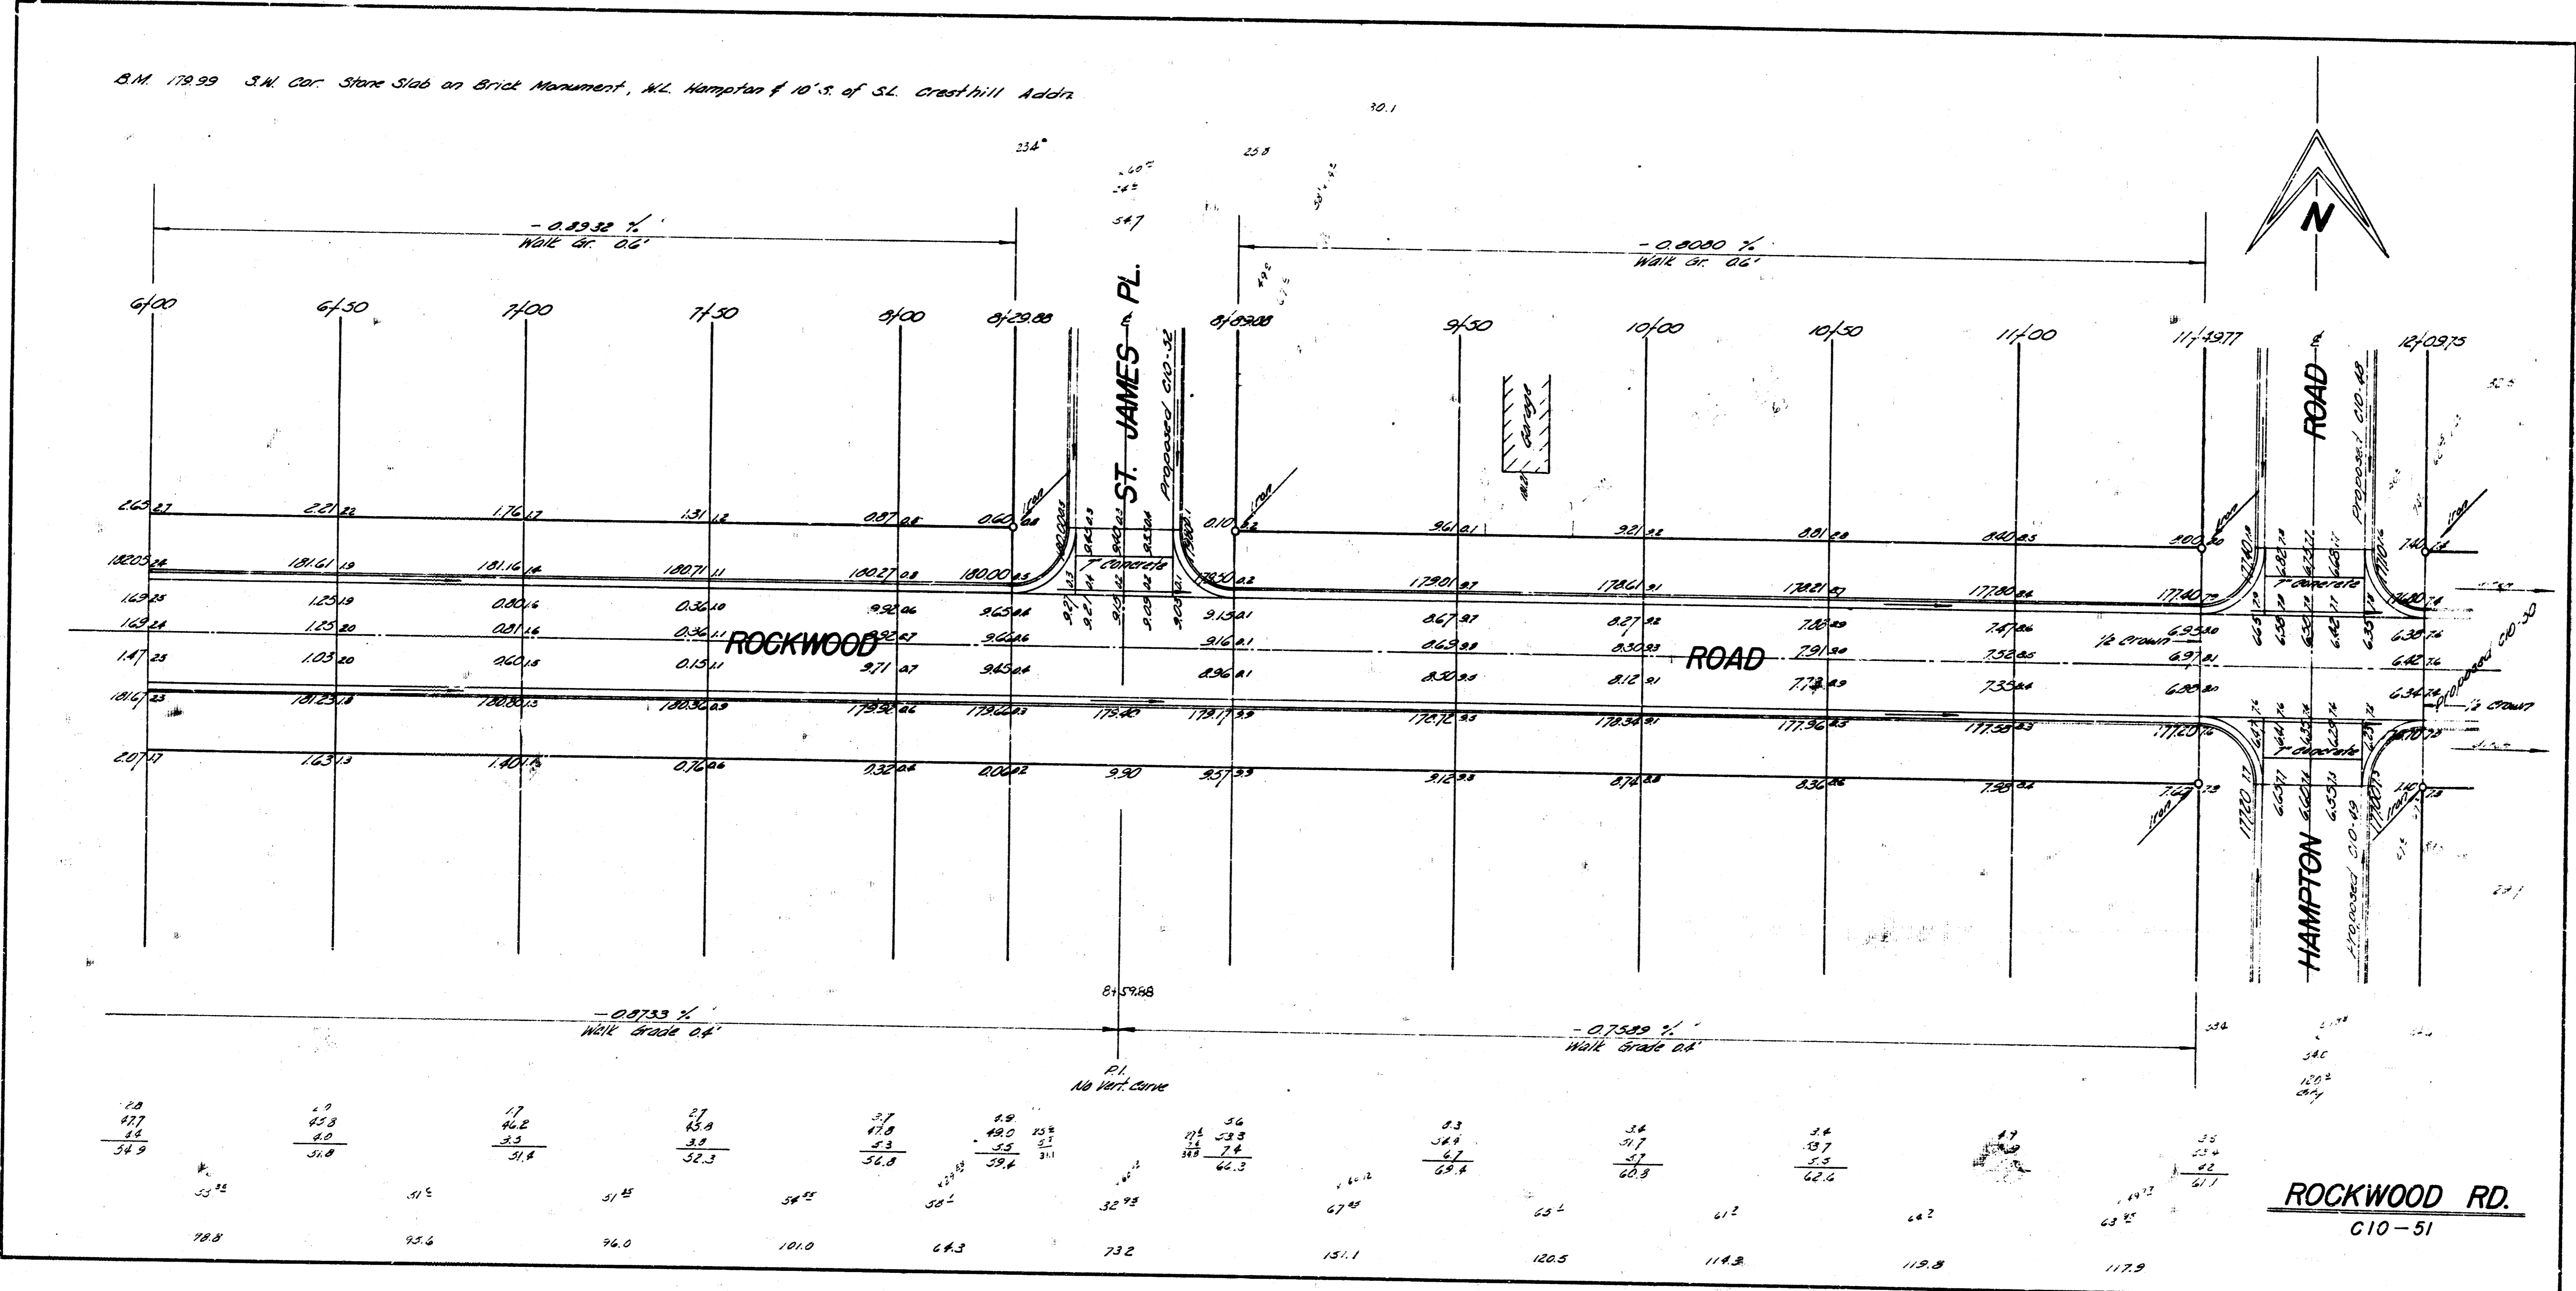

ROCKWOOD RD.
C10-51