

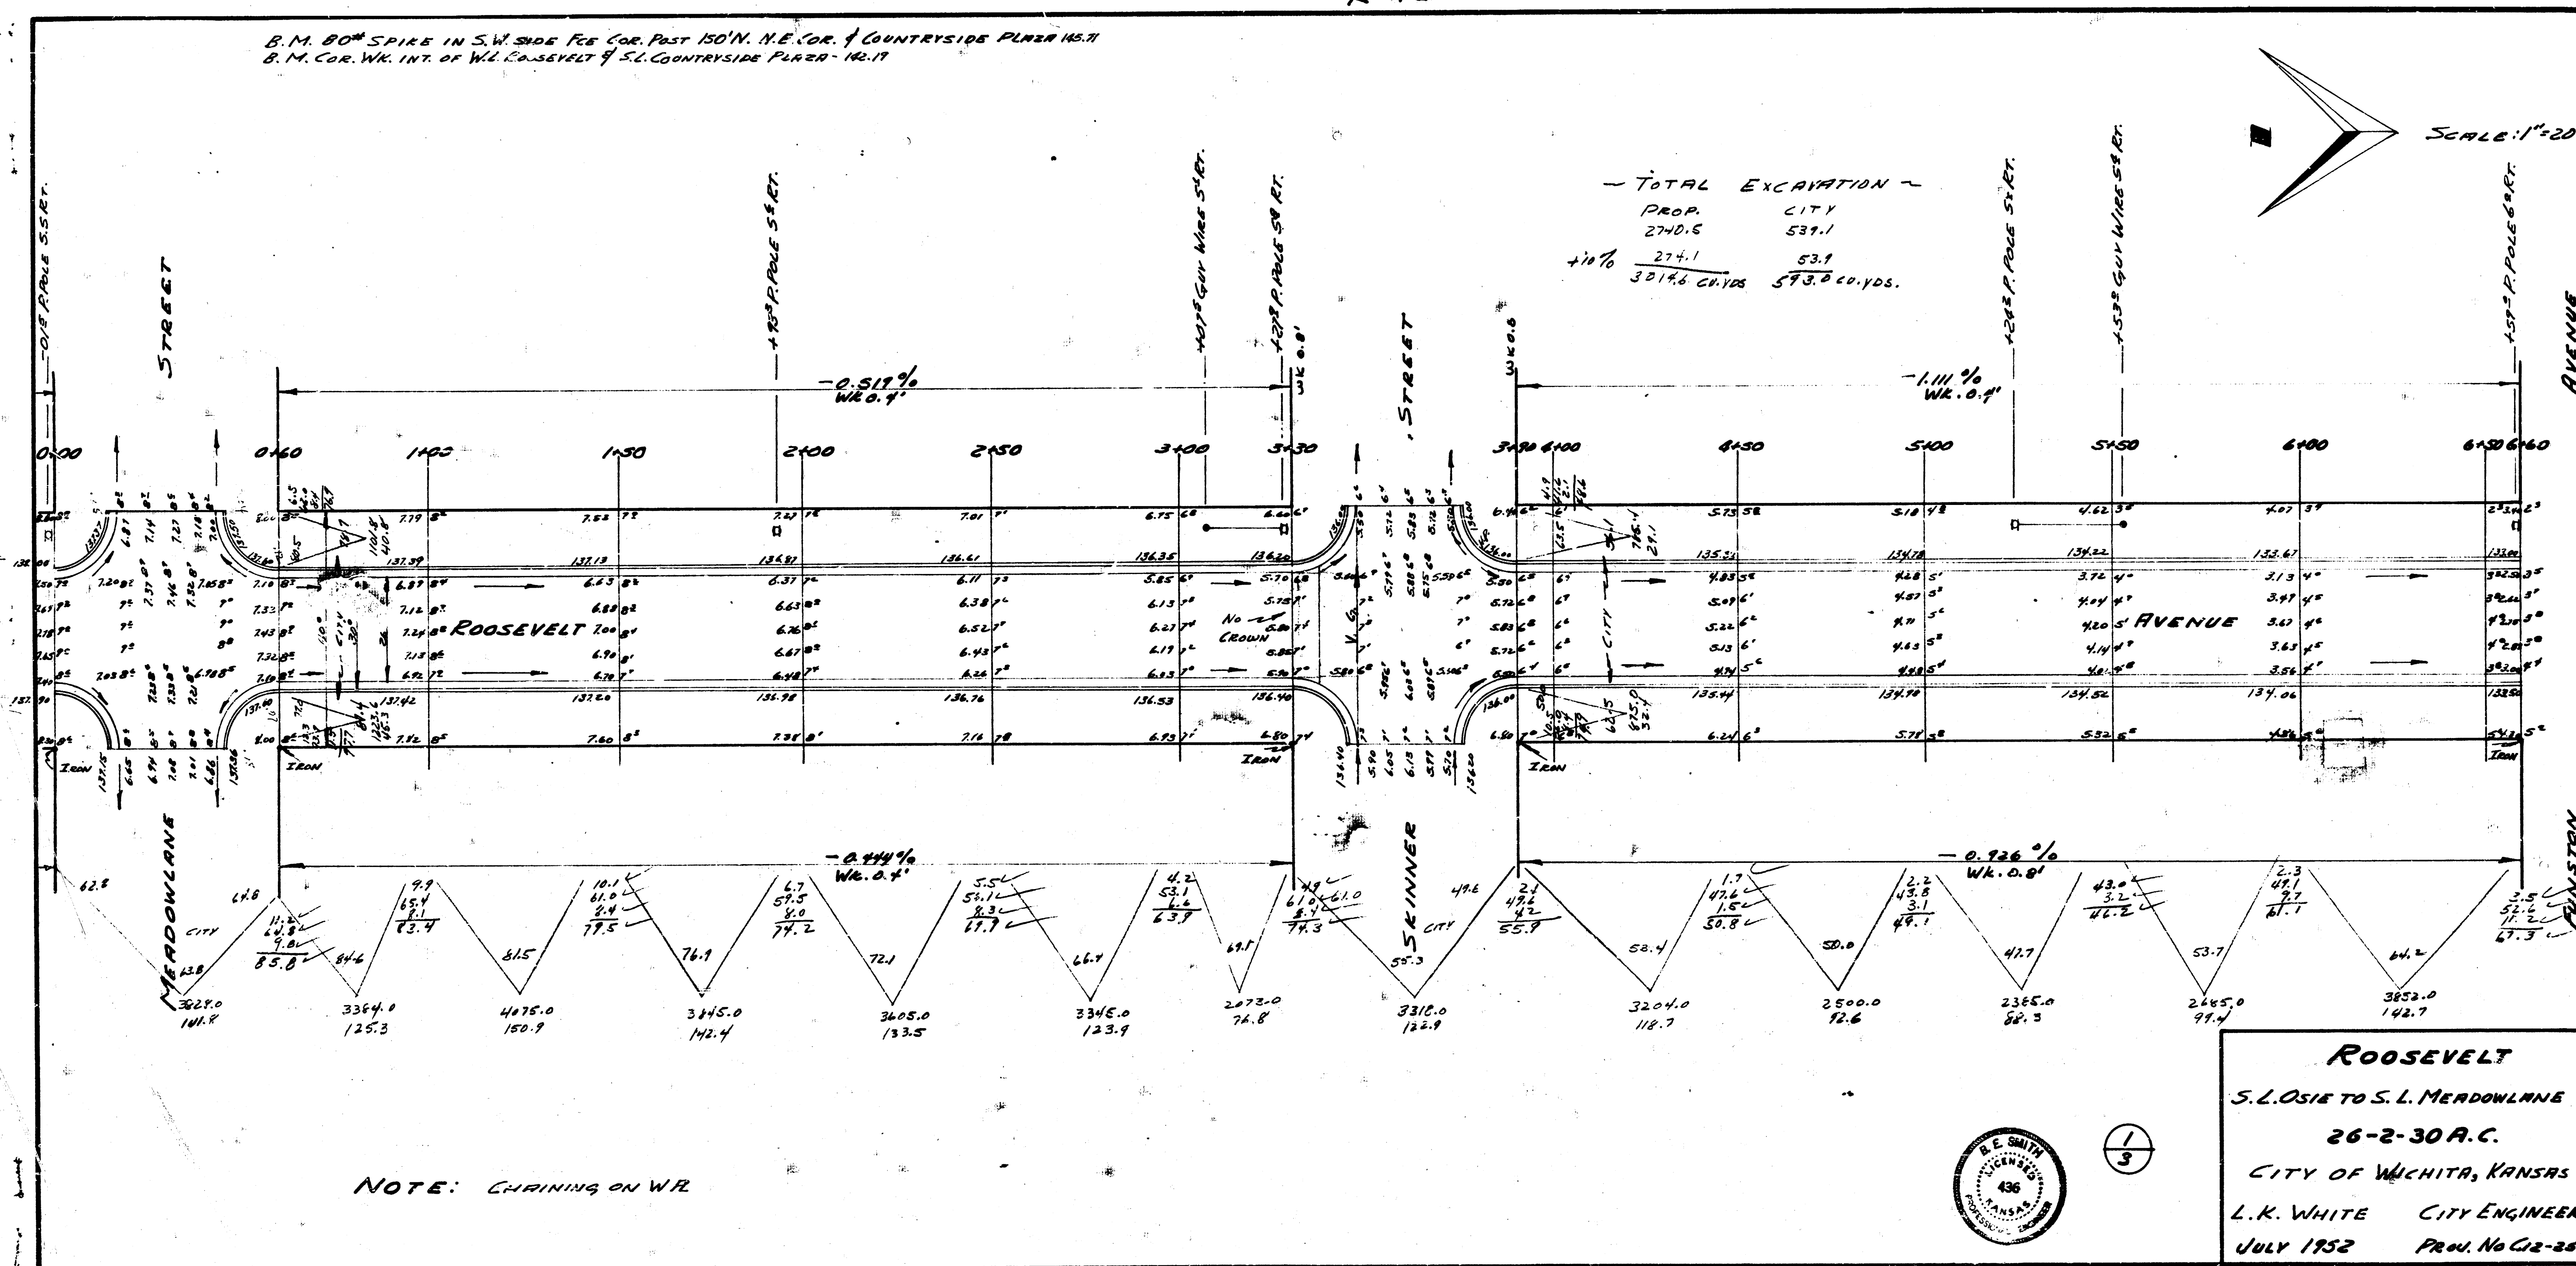


K-12

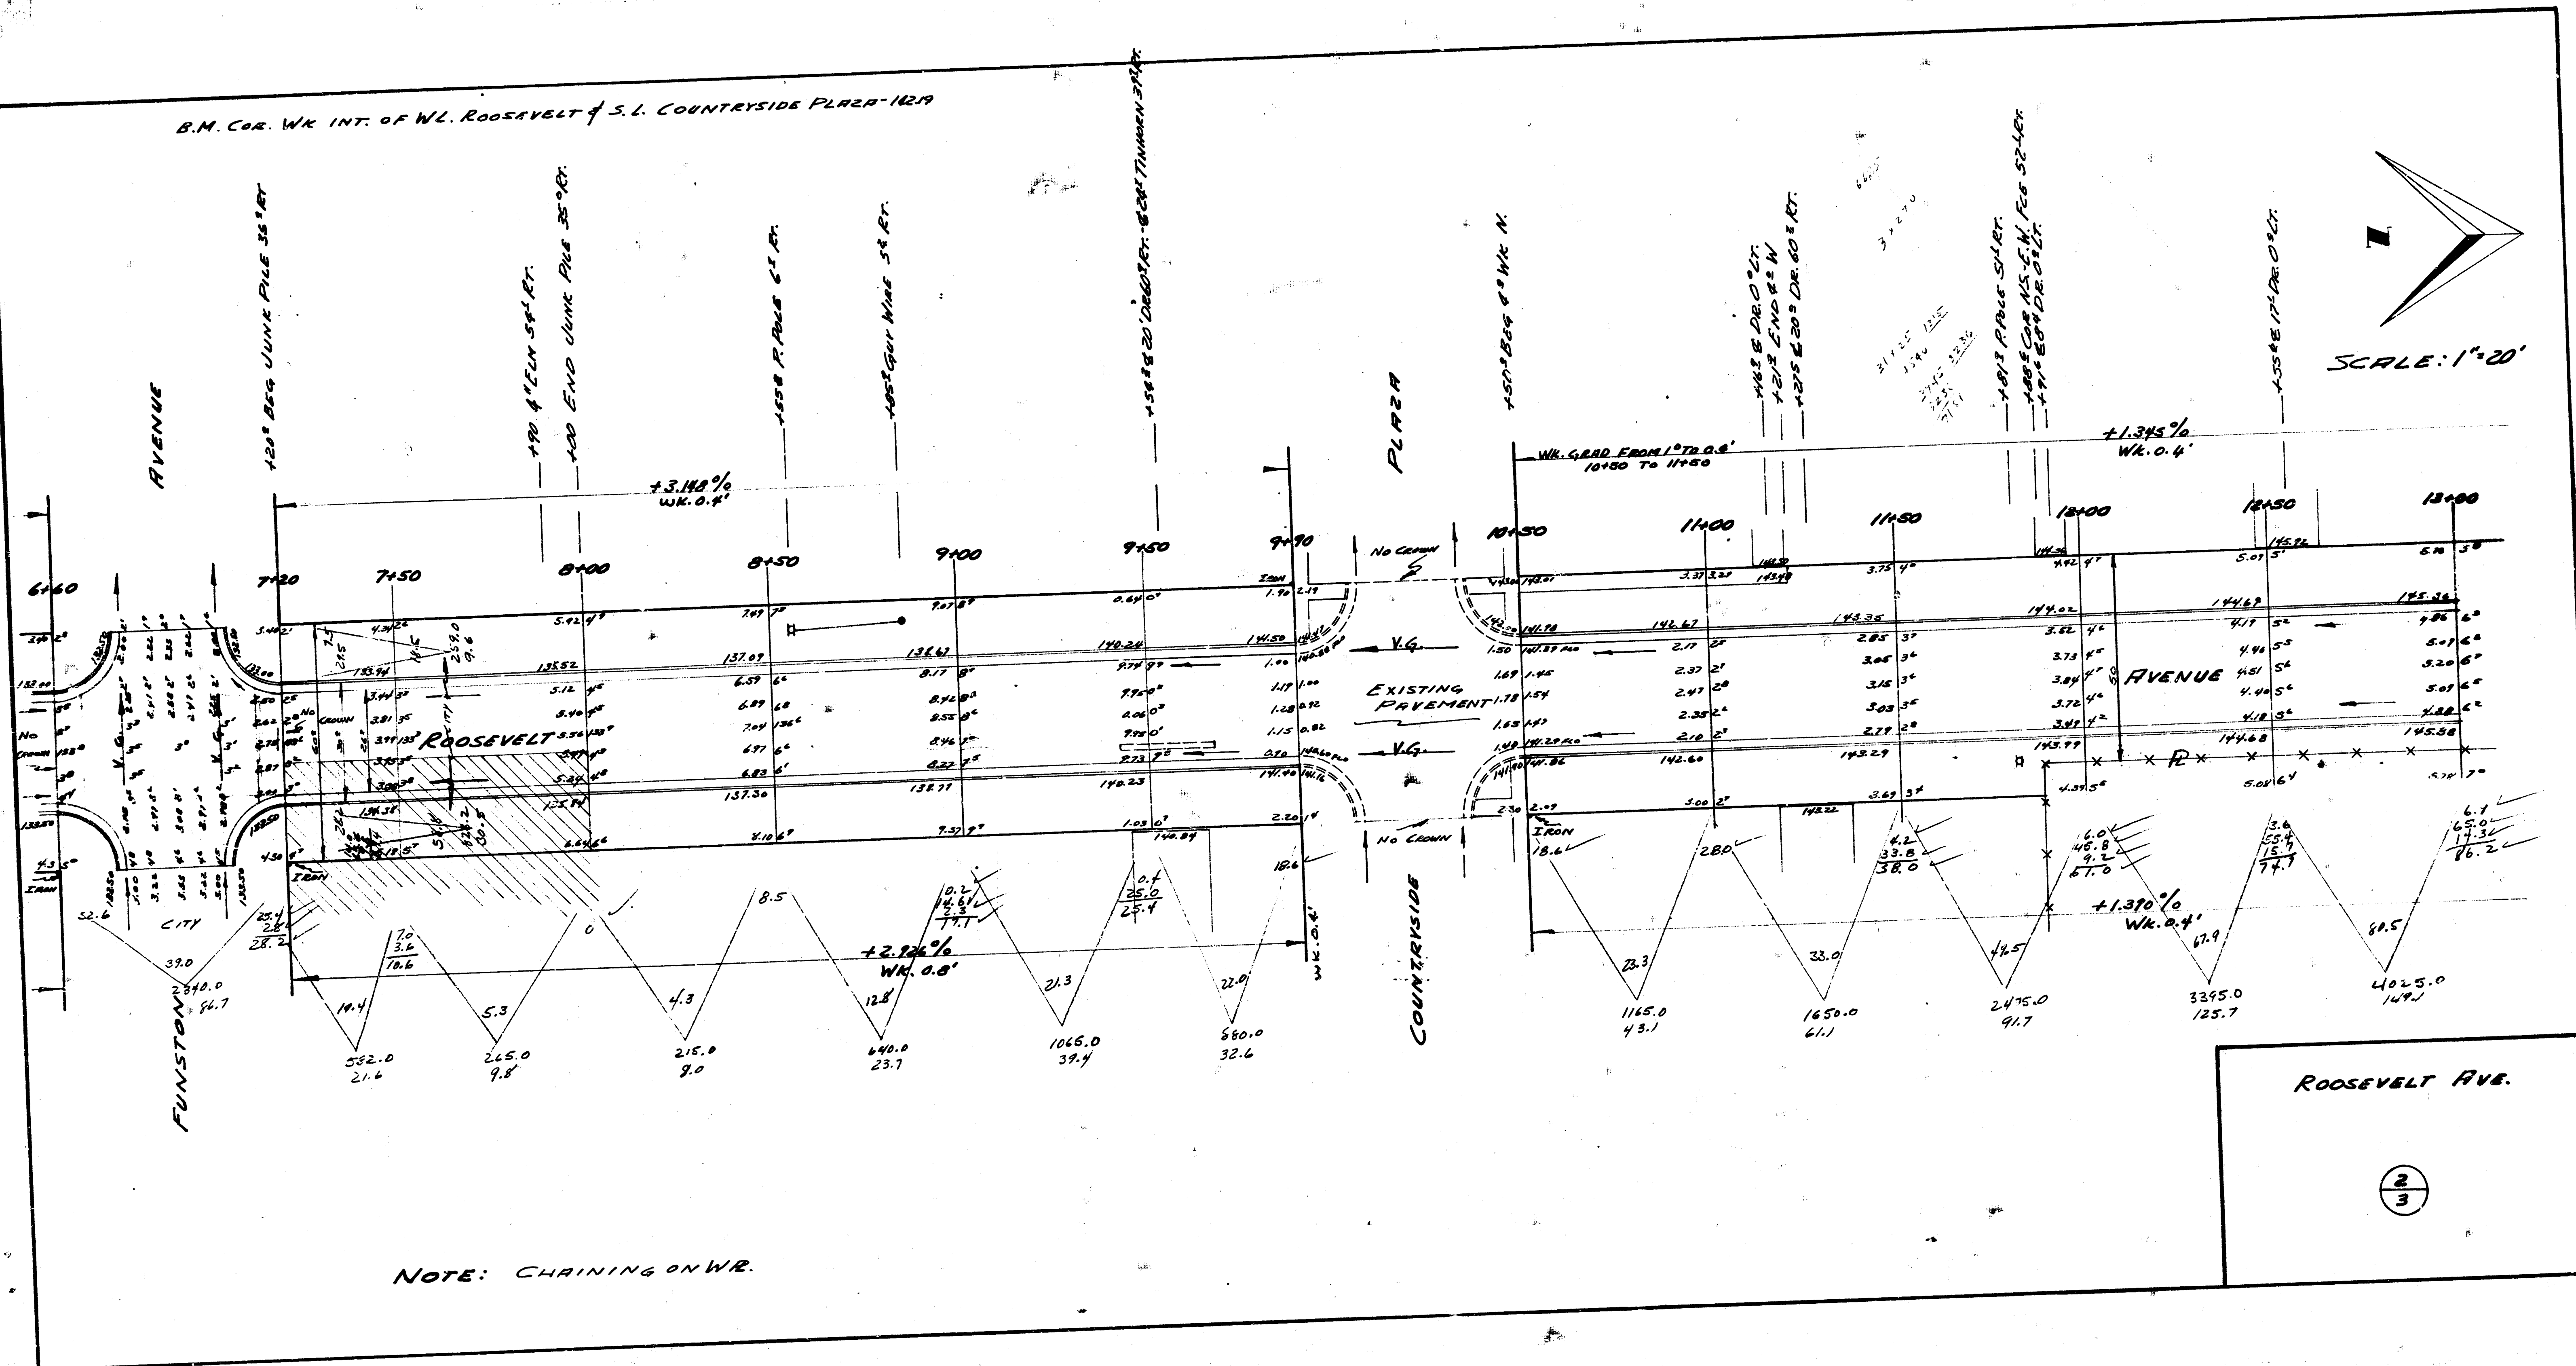


B.M. COR. WK INT. OF WL. ROOSEVELT & S.L. COUNTRYSIDE PLAZA-1229

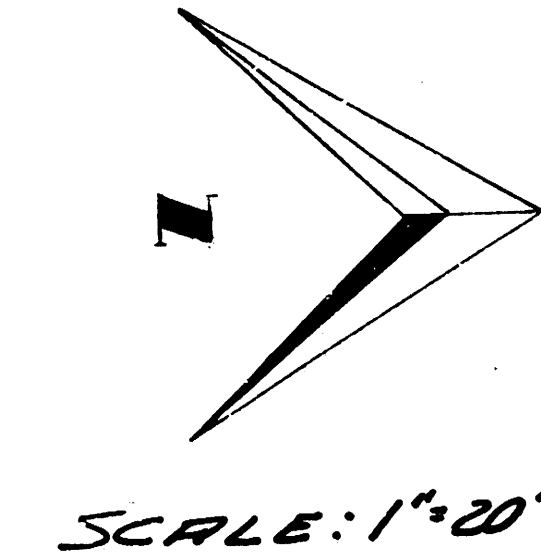

NOTE: CHAINING ON W.R.

ROOSEVELT AVE.

2/3

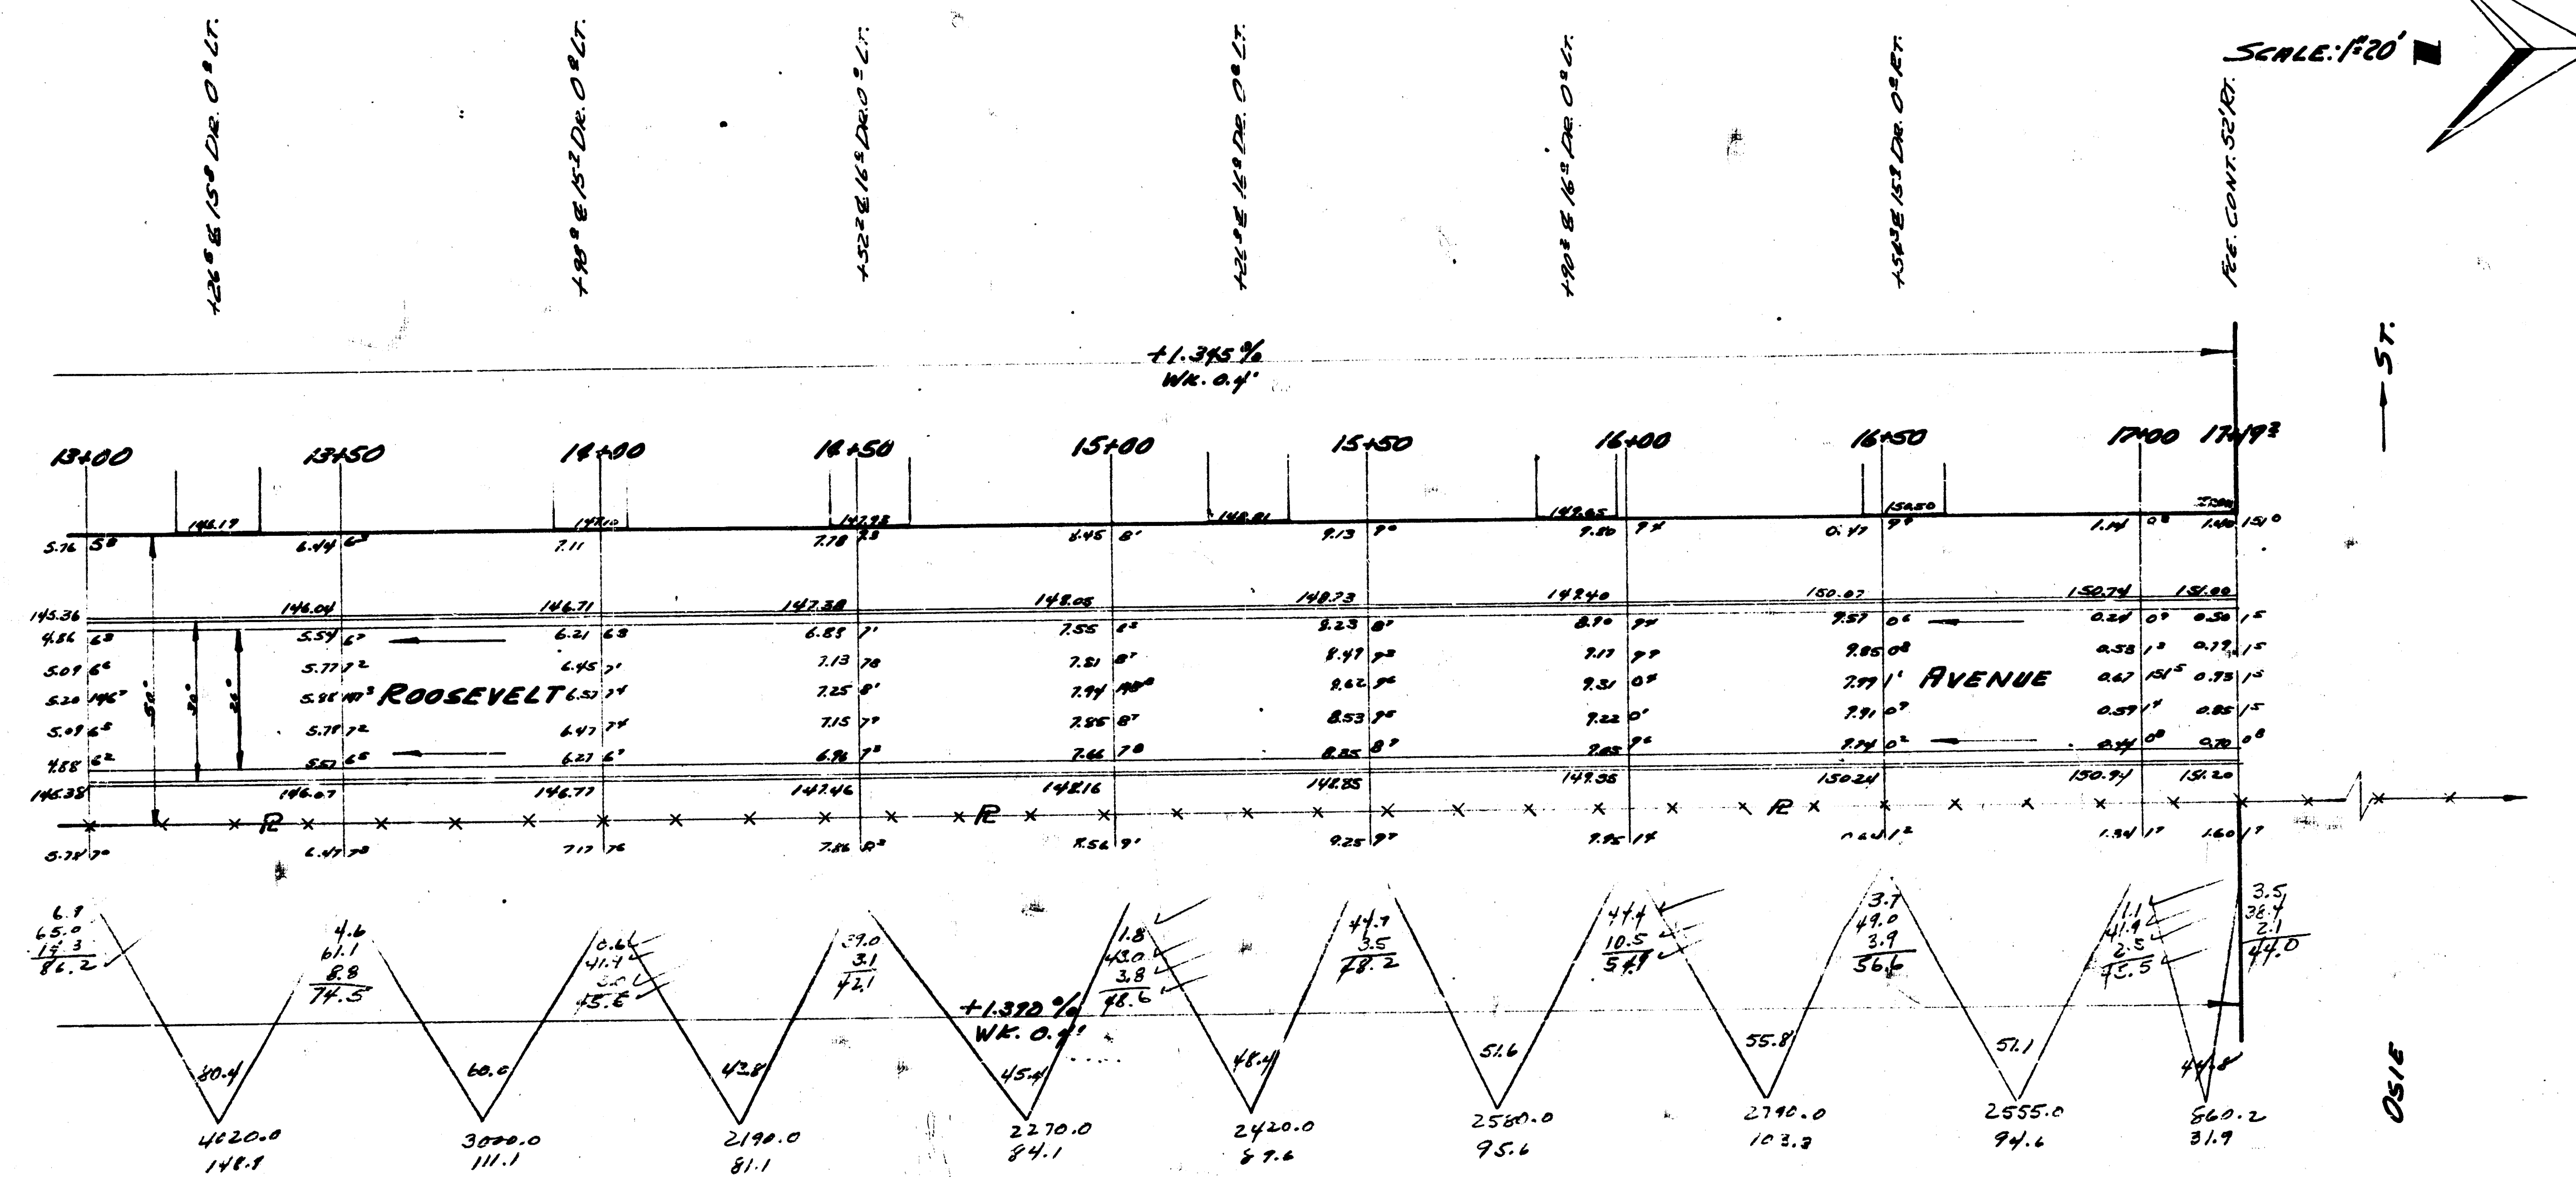

NOTE: CHAINING ON W.R.

ROOSEVELT

3/3

1 6 8 10