


1941
ROOSEVELT ~ S.L. COUNTRY CLUB PL. TO N.L. LOT 2, BLK. 1.
30' CONC.

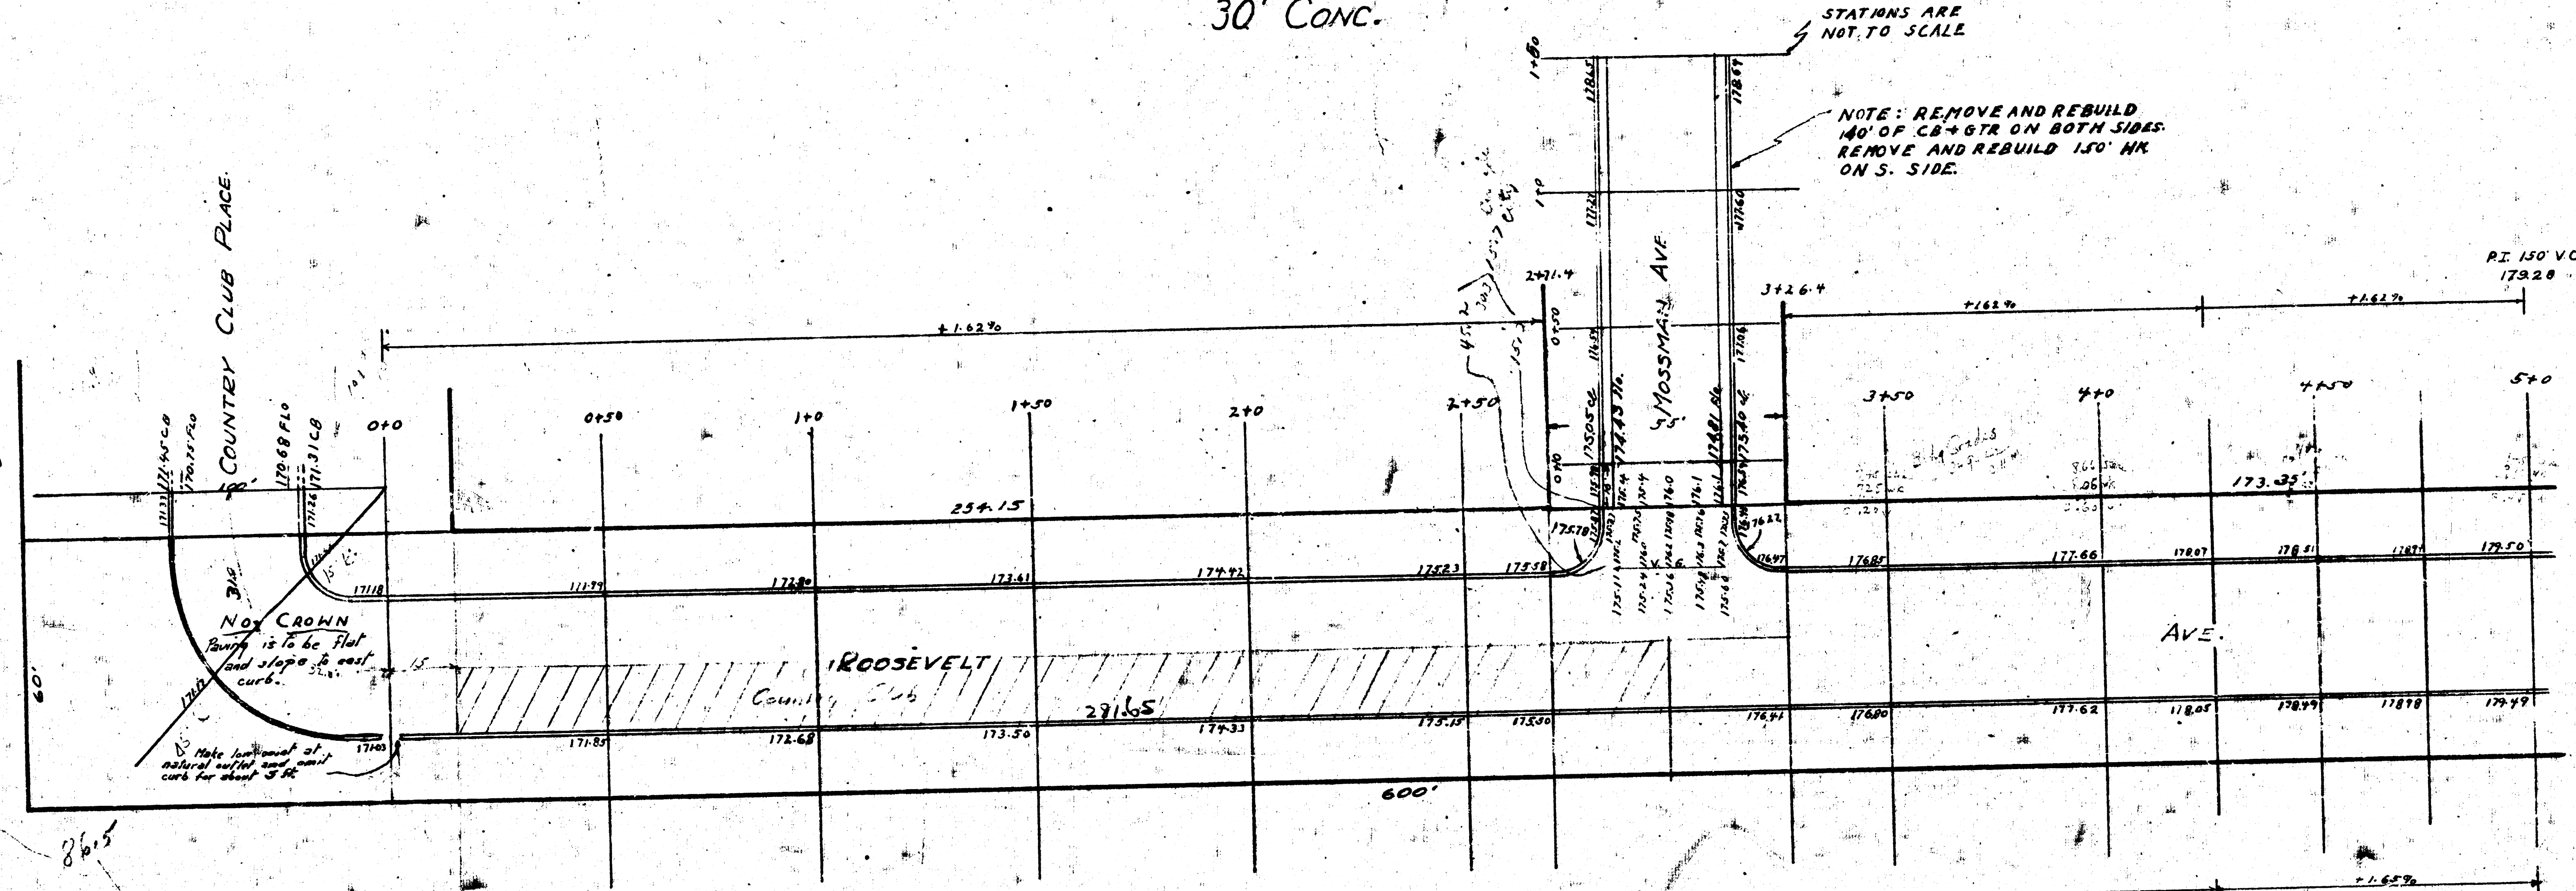



B.M. 147.04 "K" IN KENSLE N. END CB S.W. COR 9TH & HILLSIDE
B.M. 186.56 S.W. COR. CONC. STEP - NO 1002 N. ROOSEVELT

$$\begin{array}{r}
 7.06 \times 10^6 \\
 100.8 \quad 277.6 \quad 209.4 \\
 411.3 \quad 114.7 \\
 \hline
 1012.1 \quad 392.3 \quad 9.4
 \end{array}$$

1012.1
212.3
219.4

total = 1613.8

[illegible]

