
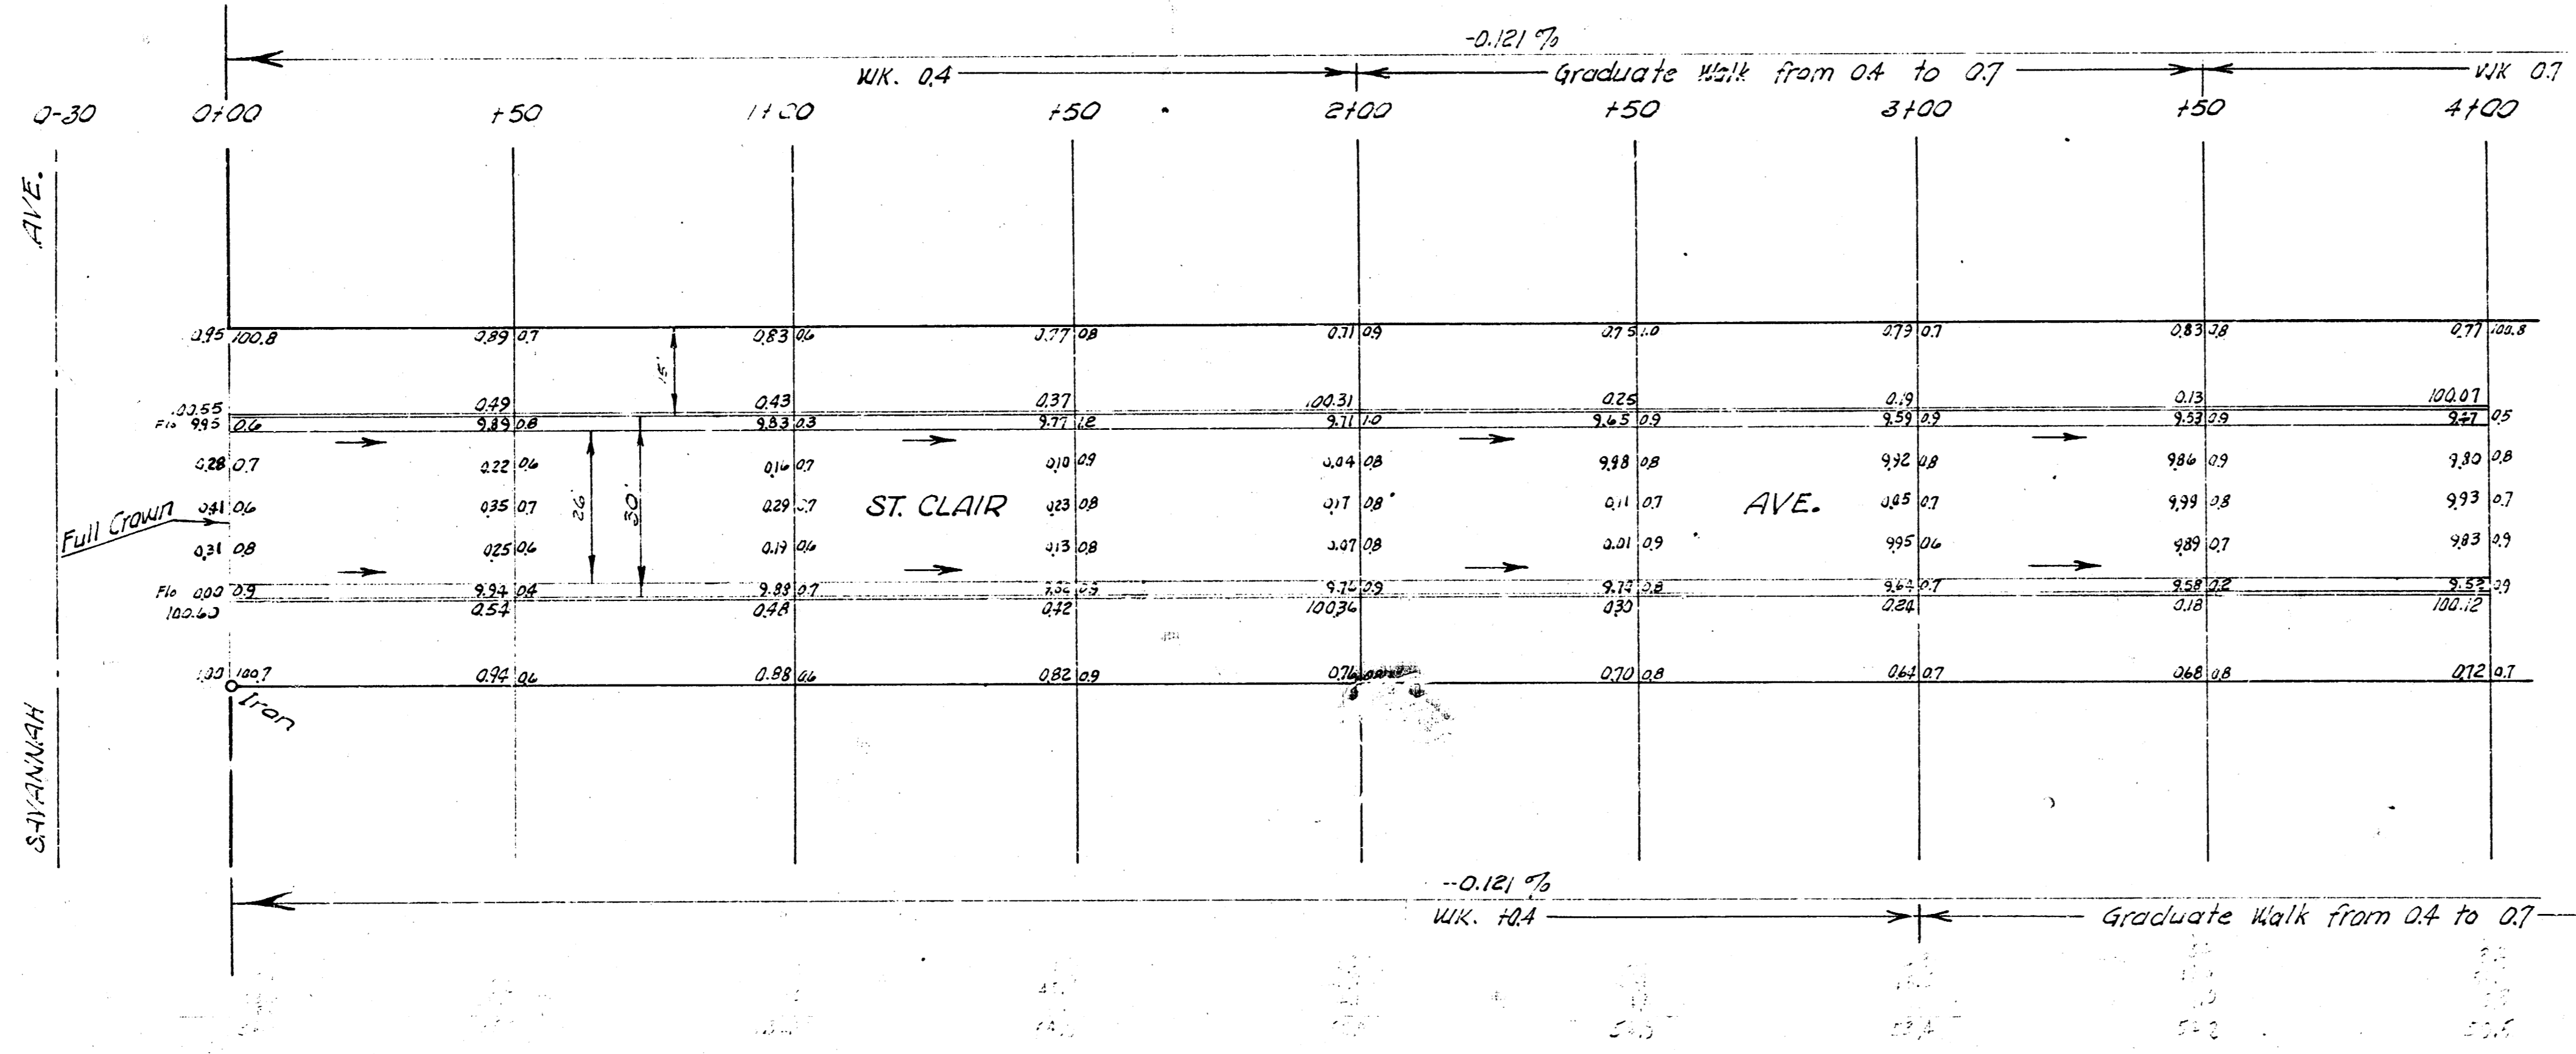



B.M. 101.99 NE cor. Conc. Po. 2nd Mo N. of Savannah WS Everett.  
 B.M. 102.70 NW cor. conc. Po. No # 2203 Savannah.  
 B.M. 103.75 NW cor. conc. Po. No SE cor. Pawnee & St. Clair  
 Base line of Sta on S 60' R/W Chain N.

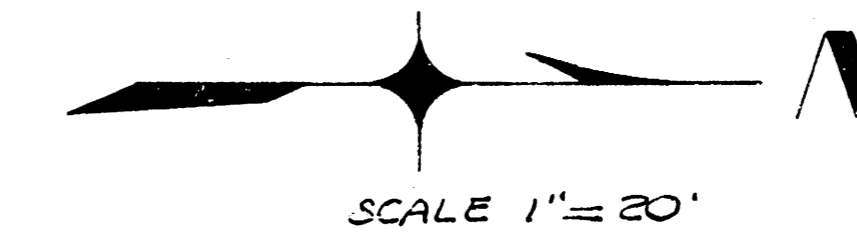

4' High on R/W  
 2' High on R/W  
 2' High on R/W

EARTH WORK	
EXCAVATION	
CITY	PROP
0.0	1626.5
+10%	162.7
3.0	1789.2

cu. yds.

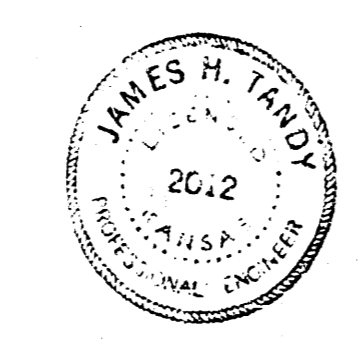

**ST. CLAIR AVE.**  
 NL SAVANNAH TO SE PAWNEE  
 26'-2'-30" A.C.  
 CITY OF WICHITA, KANSAS  
 B. E. SMITH CITY ENGINEER  
 MARCH 1959, PROJ. NO. CH-246

