


B.M. - 99.34 - NW corner of west headwall culvert N.S. Pawnee  
Approx 50' west of St. Frances Ave

+0.2833%  
wk 0.4'

+0.166%  
wk 0.7'

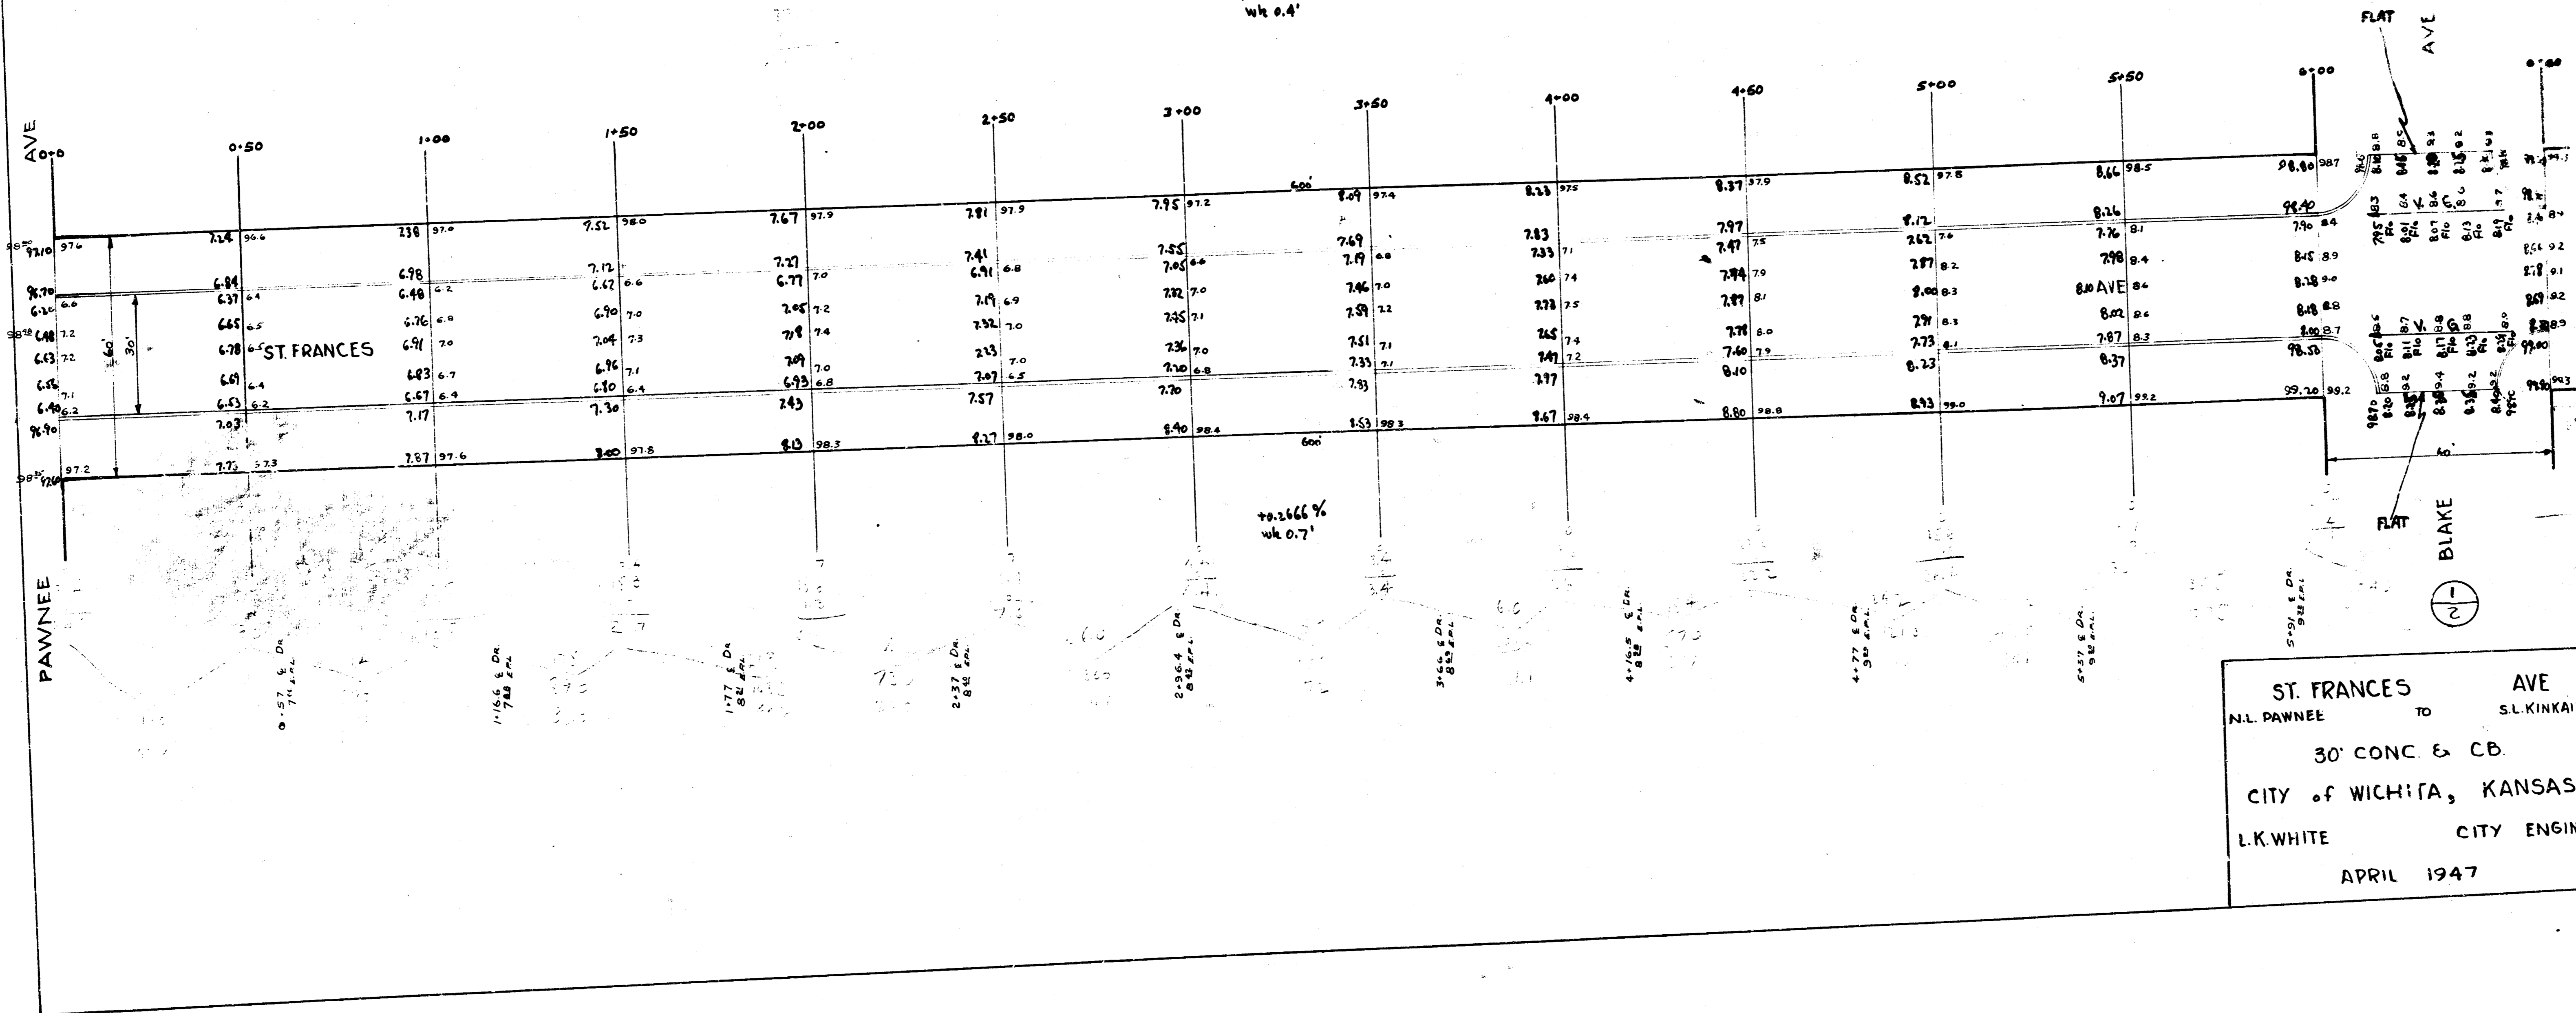

ST. FRANCES AVE  
N.L. PAWNEE TO S.L. KINKAID  
30' CONC & CB.  
CITY OF WICHITA, KANSAS  
I.K. WHITE CITY ENGINEER  
APRIL 1947

