

Survey M/G. 11/25/52
Plan & Notes Done: 11/25/52

B.M. 11789 "G" IN GLOBE E. END SE. RD. GORDON & ST. LOUIS

STATIONING ON E

Scale 1"=20'

+87.4' ELM 15.7' LT

+88.5' ELM 16' LT

+89.3' C' ELM 16.6' LT

+90.1' P.P. 19' LT

+91.8' B.P. 18.2' LT

+92.5' ELM 18.6' LT

+93.1' ELM 19' LT

+93.8' ELM 19.2' LT

+94.1' ELM 19.3' LT


+94.7' ELM 19.8' LT

+95.2' ELM 19.7' LT

+95.6' ELM 19.9' LT

+95.8' E.P. 21.5' CB on Q.

PROP.	CITY
23.1	8.0
20.2	1.7
16.8	2.2
52.2	11.9
57.2	12
13.2	1.2
183.1	13.1 cu yds E.A.C.
179.9	
201.4	
20.4	
20.4	
20.4	

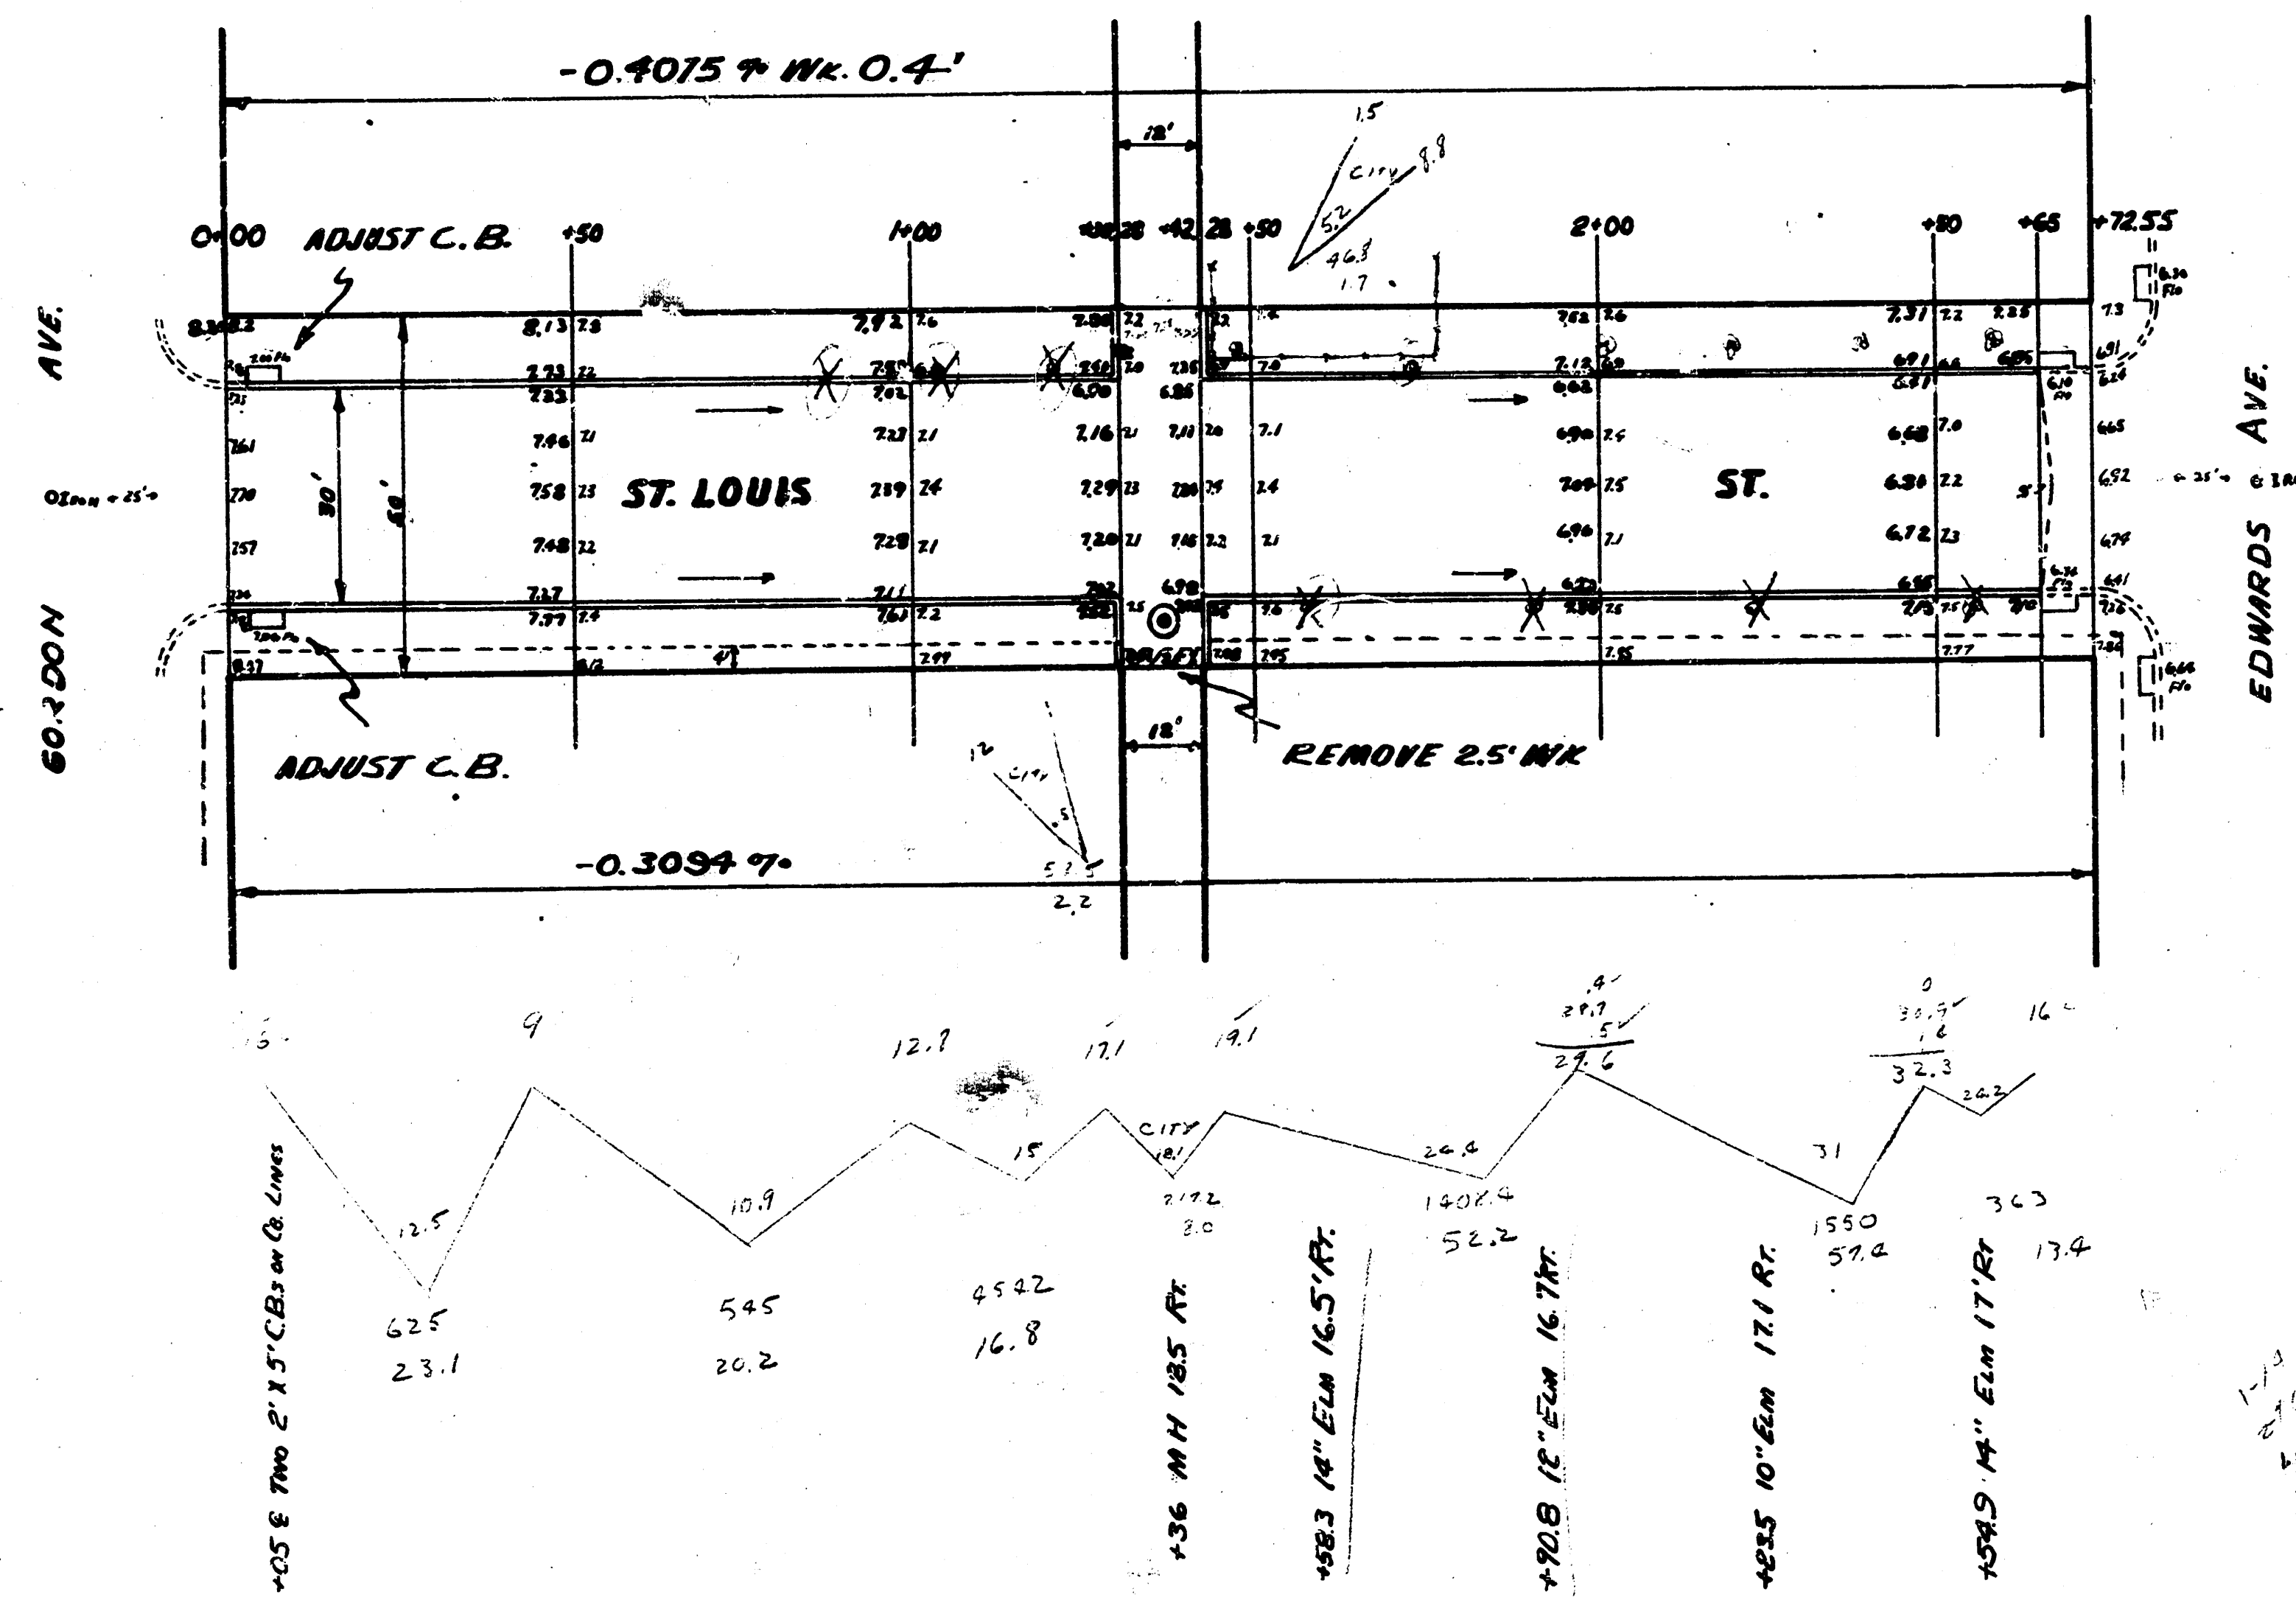



ST. LOUIS STREET
EL GORDON TO WL EDWARDS
30' CONC. & CO.
CITY OF WICHITA KANSAS
LE WHITE CITY ENGINEER
Feb. 1952 PROJ. No. CII-291



B.M. 11835 - 2' in Carter Front wk. E., S.E. corner St. Paul & St. Louis.
 B.M. 11816 - 2' in Carter 6' E. of ch., S.E. corner St. Louis & Gordon.

Ties to iron & Gordon & St. Louis -
 58.26' S.E. to N.W. corner Foundation No. 460 Gordon.
 63.46' N.W. to S.E. corner S. porch No. 503 Gordon.
 65.00' N.E. to S.W. corner Foundation No. 502 Gordon.

Property	City
5.9	34.6
28.9	6.0
17.9	2.1
29.0	3.9
53.7	9.6
52.6	56.7
20.0	710%
237.0	
710%	
2607 cu. yds.	62.9 cu. yds.

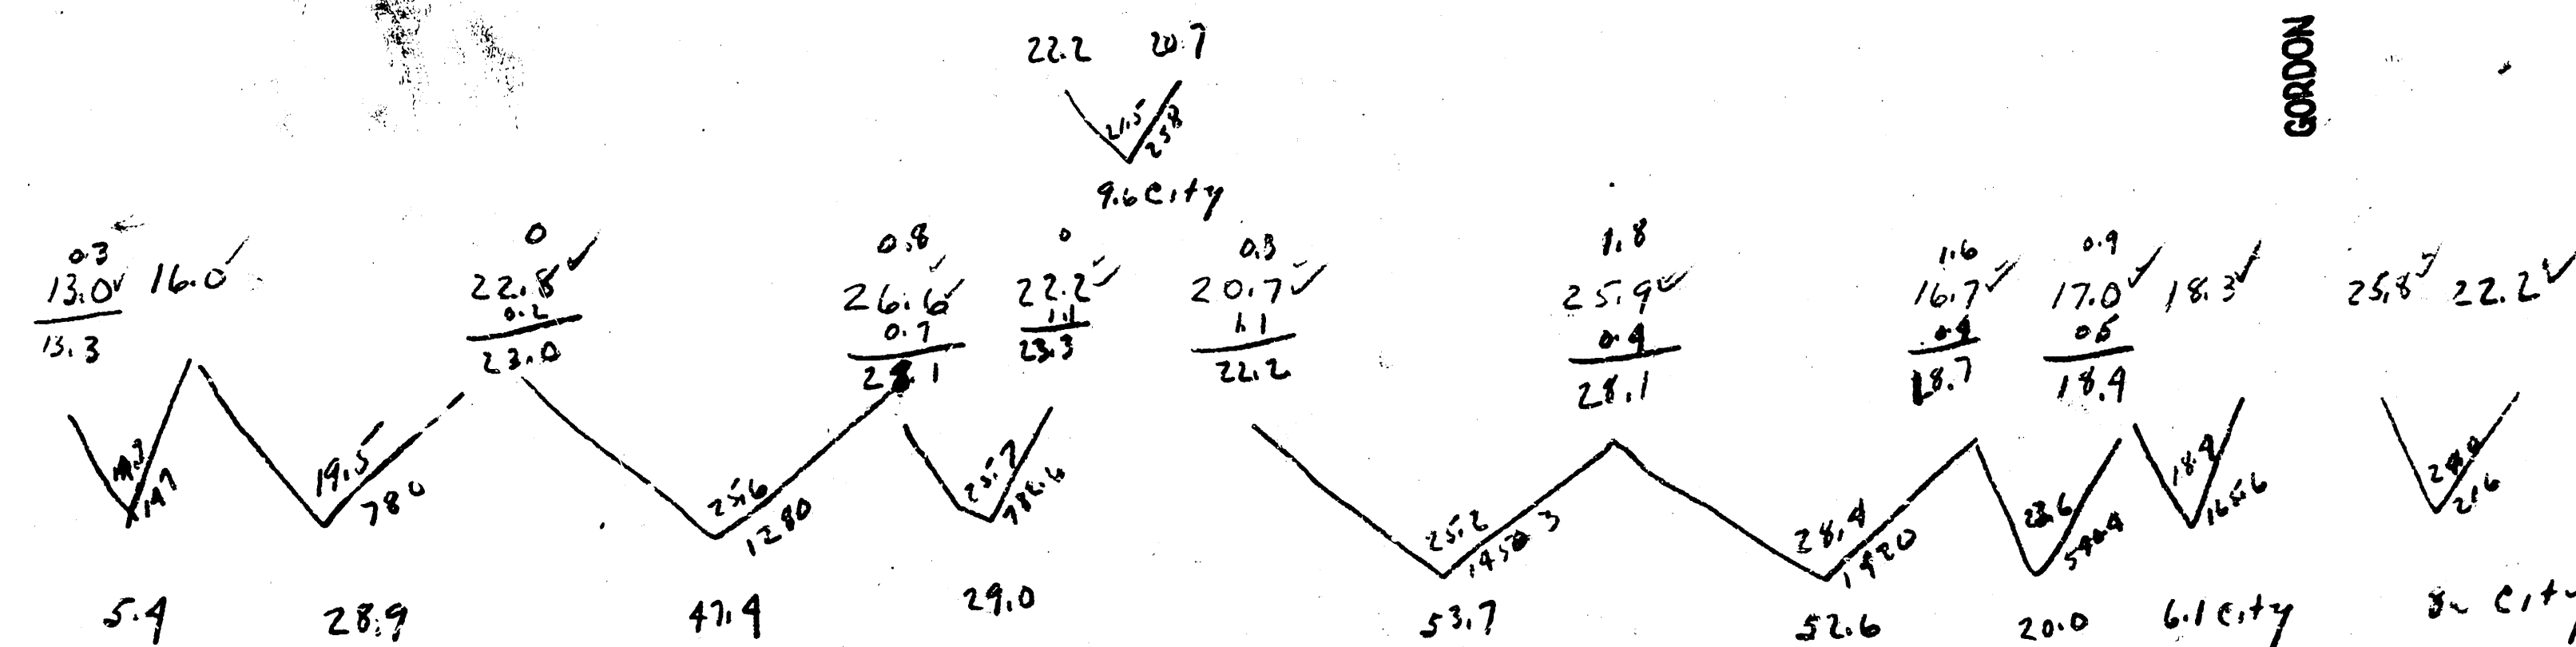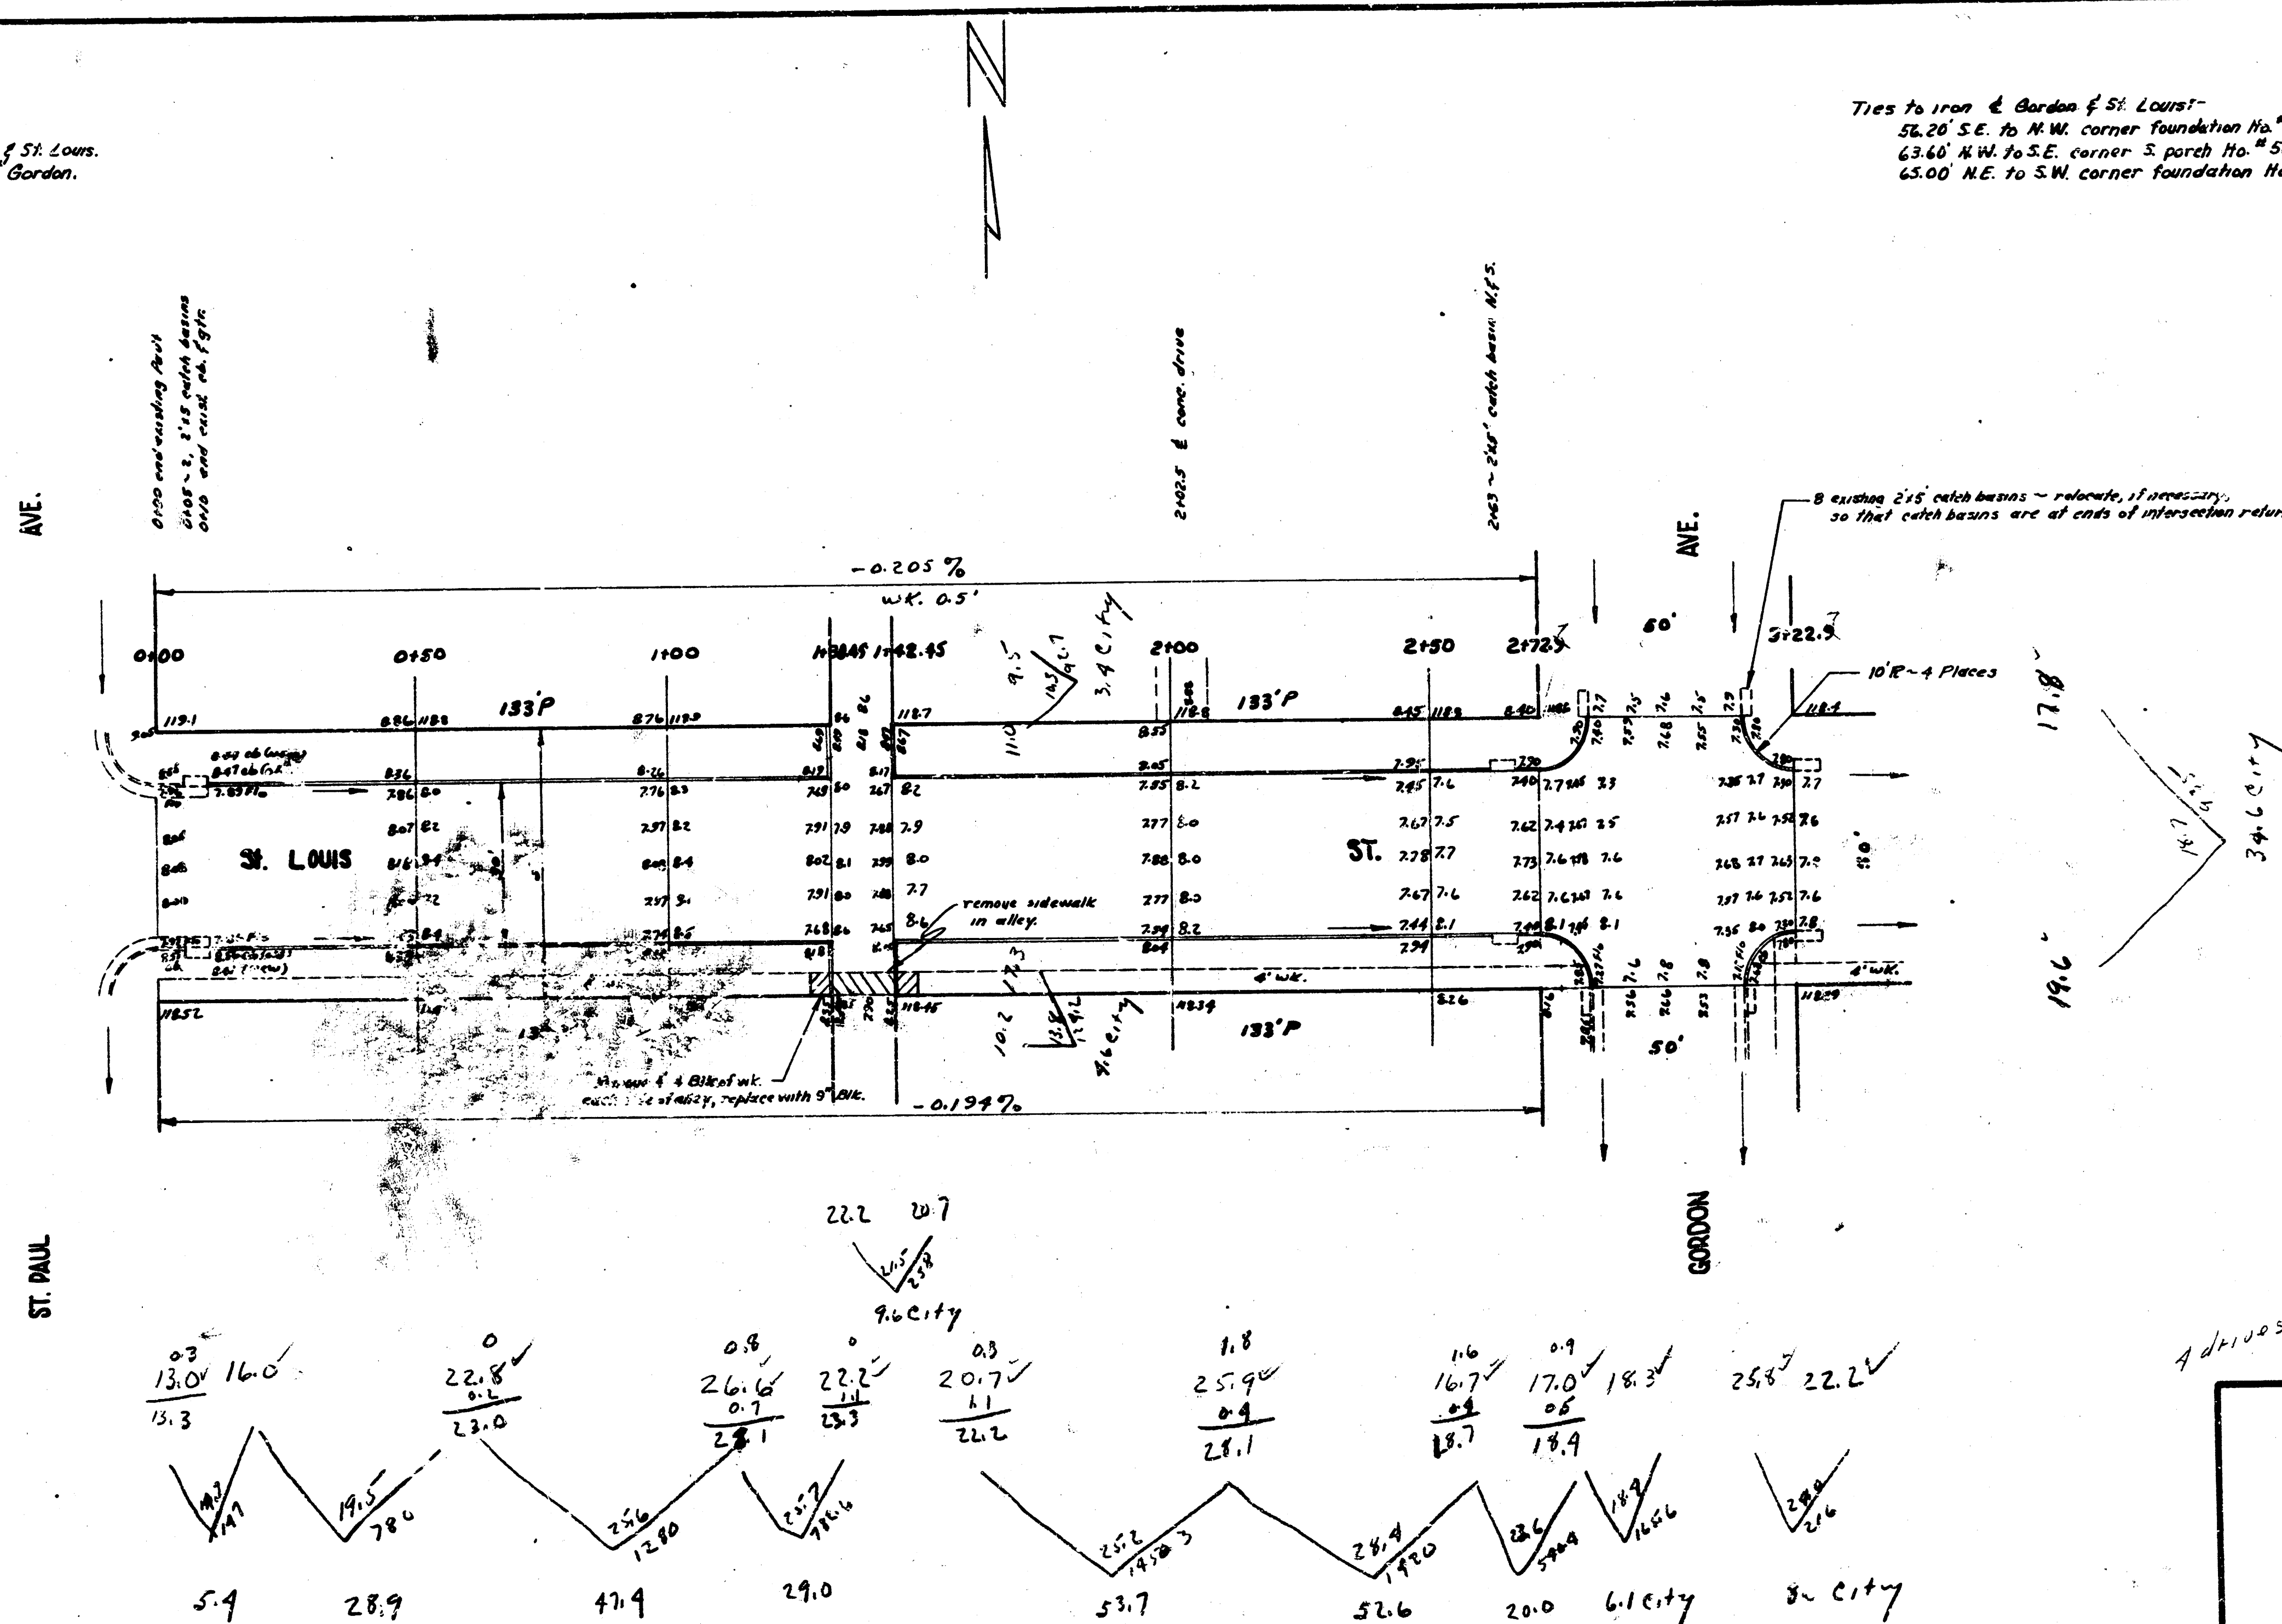

ST. LOUIS ST.
 E.L. GORDON to E.L. ST. PAUL
 30' Conc. & Cb.
 CITY OF WICHITA, KANSAS
 L.K. WHITE CITY ENGINEER
 OCT. 1950, PROJ. NO. C10-128