

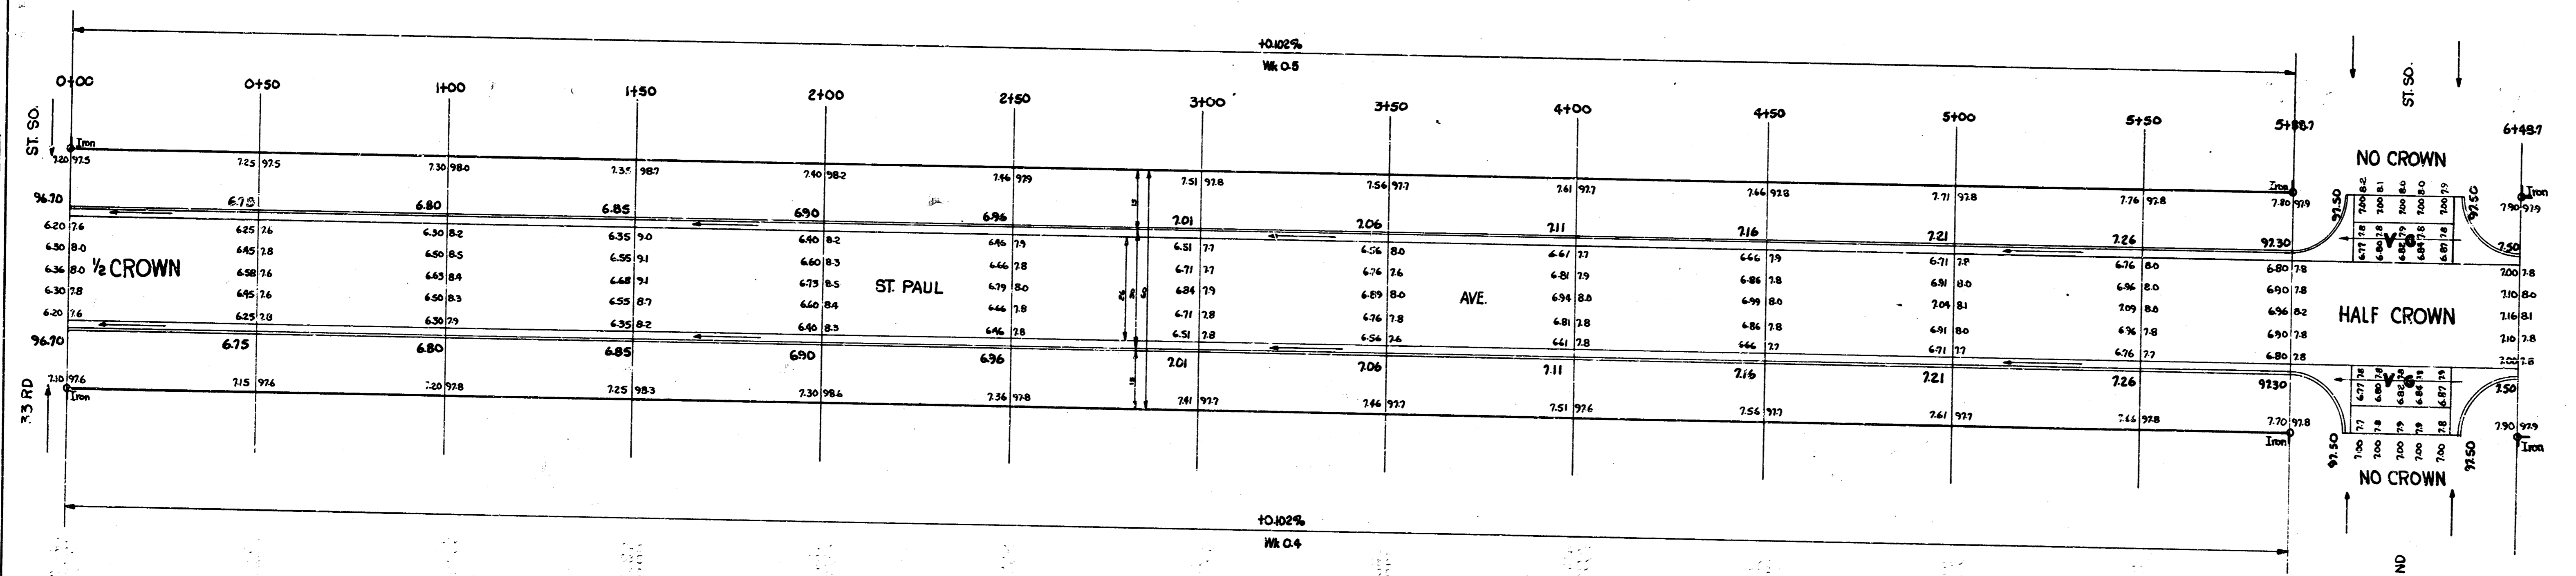


Sta On 6  
 B.M. 99.674 R.R. Spike S.S. H.L.P. N.S. 31<sup>st</sup> St So -100' W. Of W.L. St. Paul So.

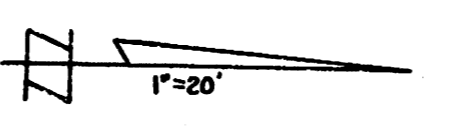


CURRY YOUNG, Inc.  
 1234 N. Michigan  
 Wichita, Kansas


1  
2

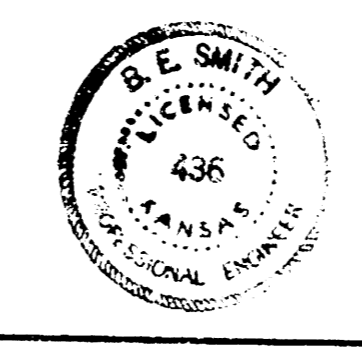

**ST. PAUL AVE.**  
 N.L. 33<sup>RD</sup> ST. SO. TO S.L. 31<sup>ST</sup> ST. SO.  
 26-2-30 A.C.  
 CITY OF WICHITA, KANSAS  
 B.E. SMITH CITY ENGINEER  
 Oct. 1955 PROJ. NO. C15-98

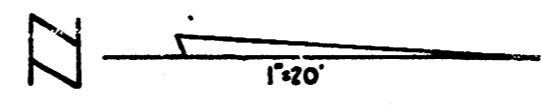

NOTE: TO FIELD ENG.  
CONSTRUCT DIRT & SAND  
HOOK UP TO 31ST SOUTH

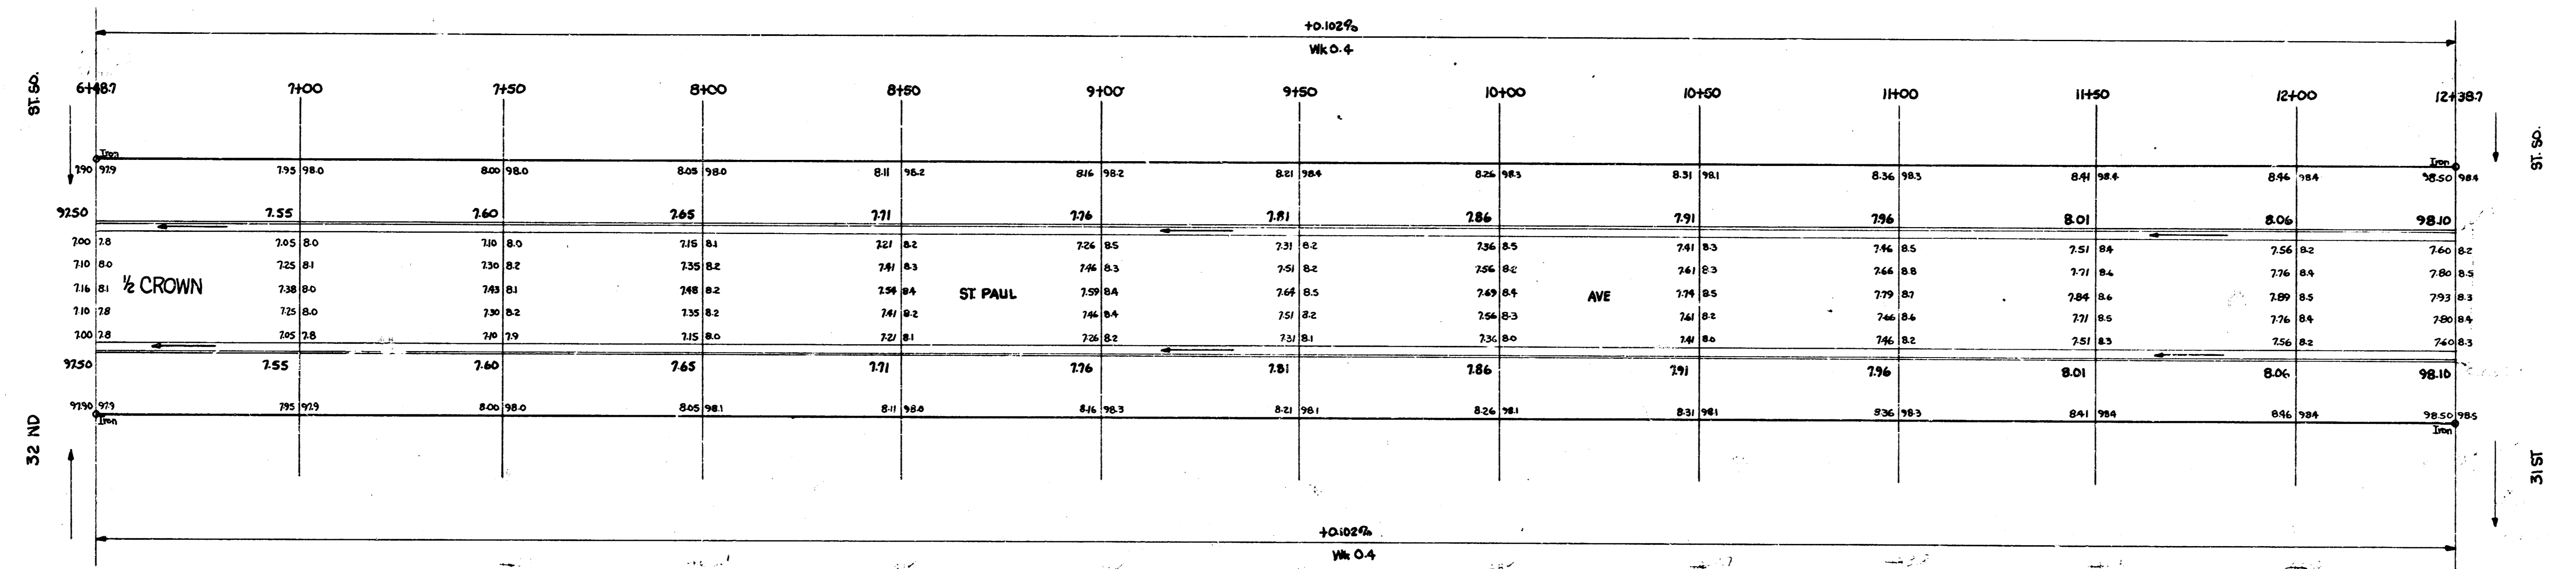

ST 50'

ST 51'

2  
2

ST. PAUL AVE.  
PROJ. NO. C.15-98