




S-2

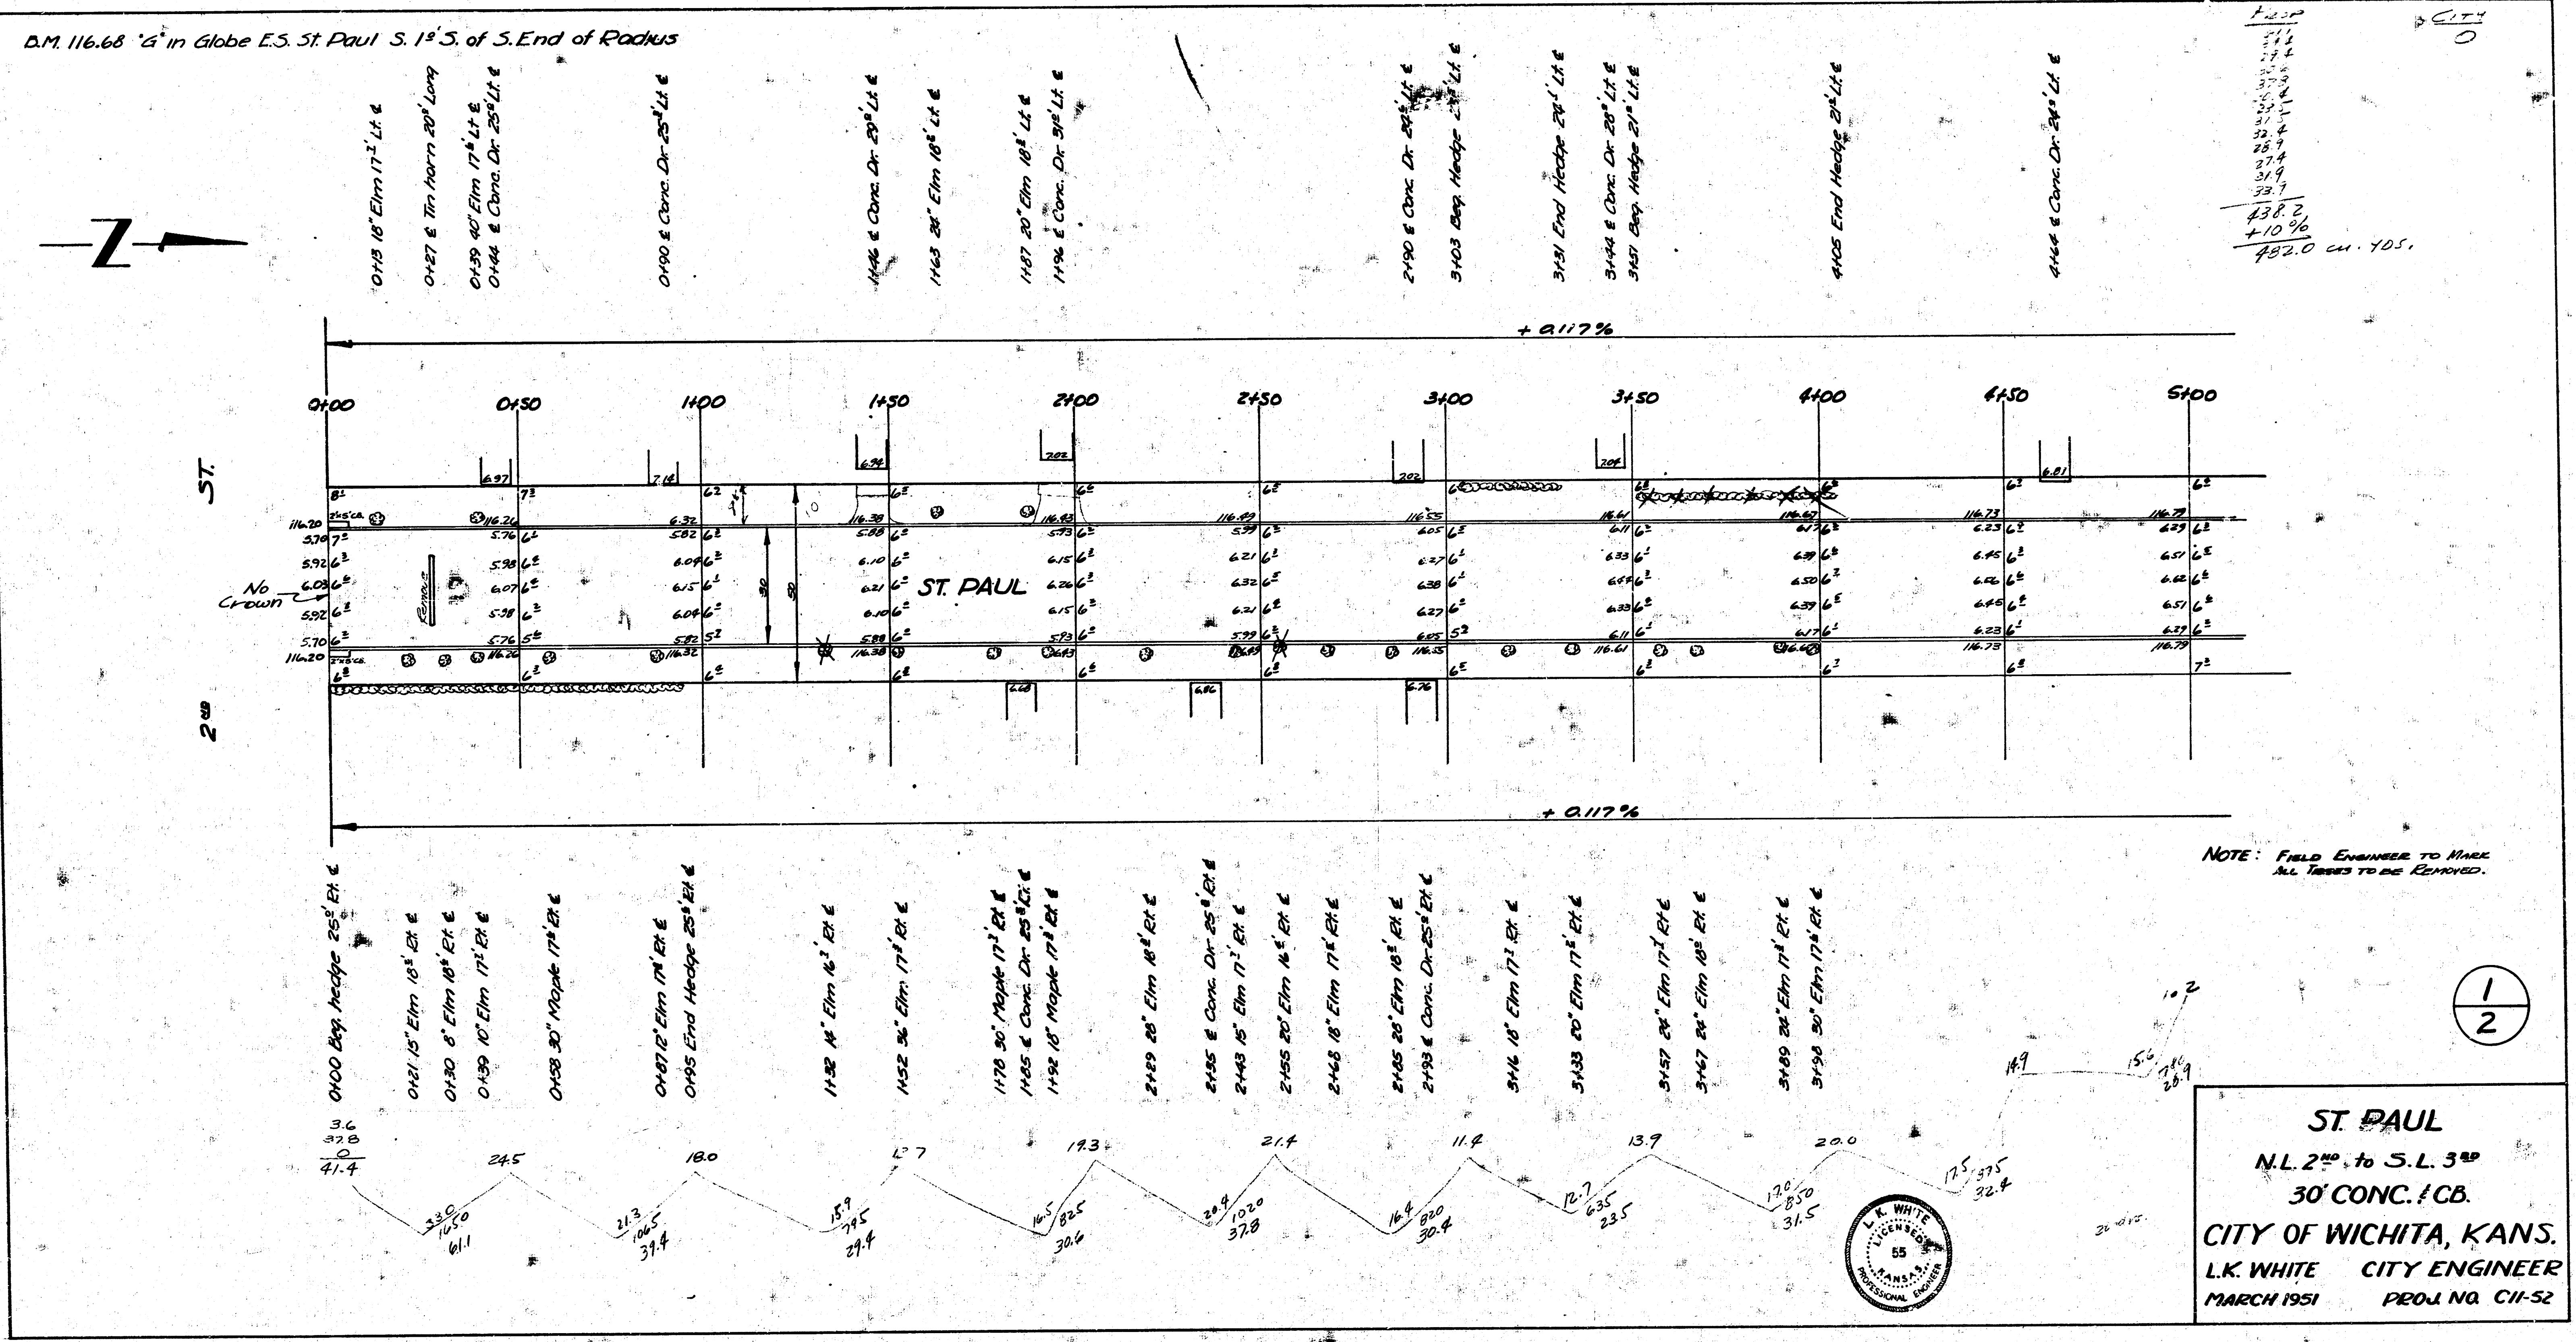

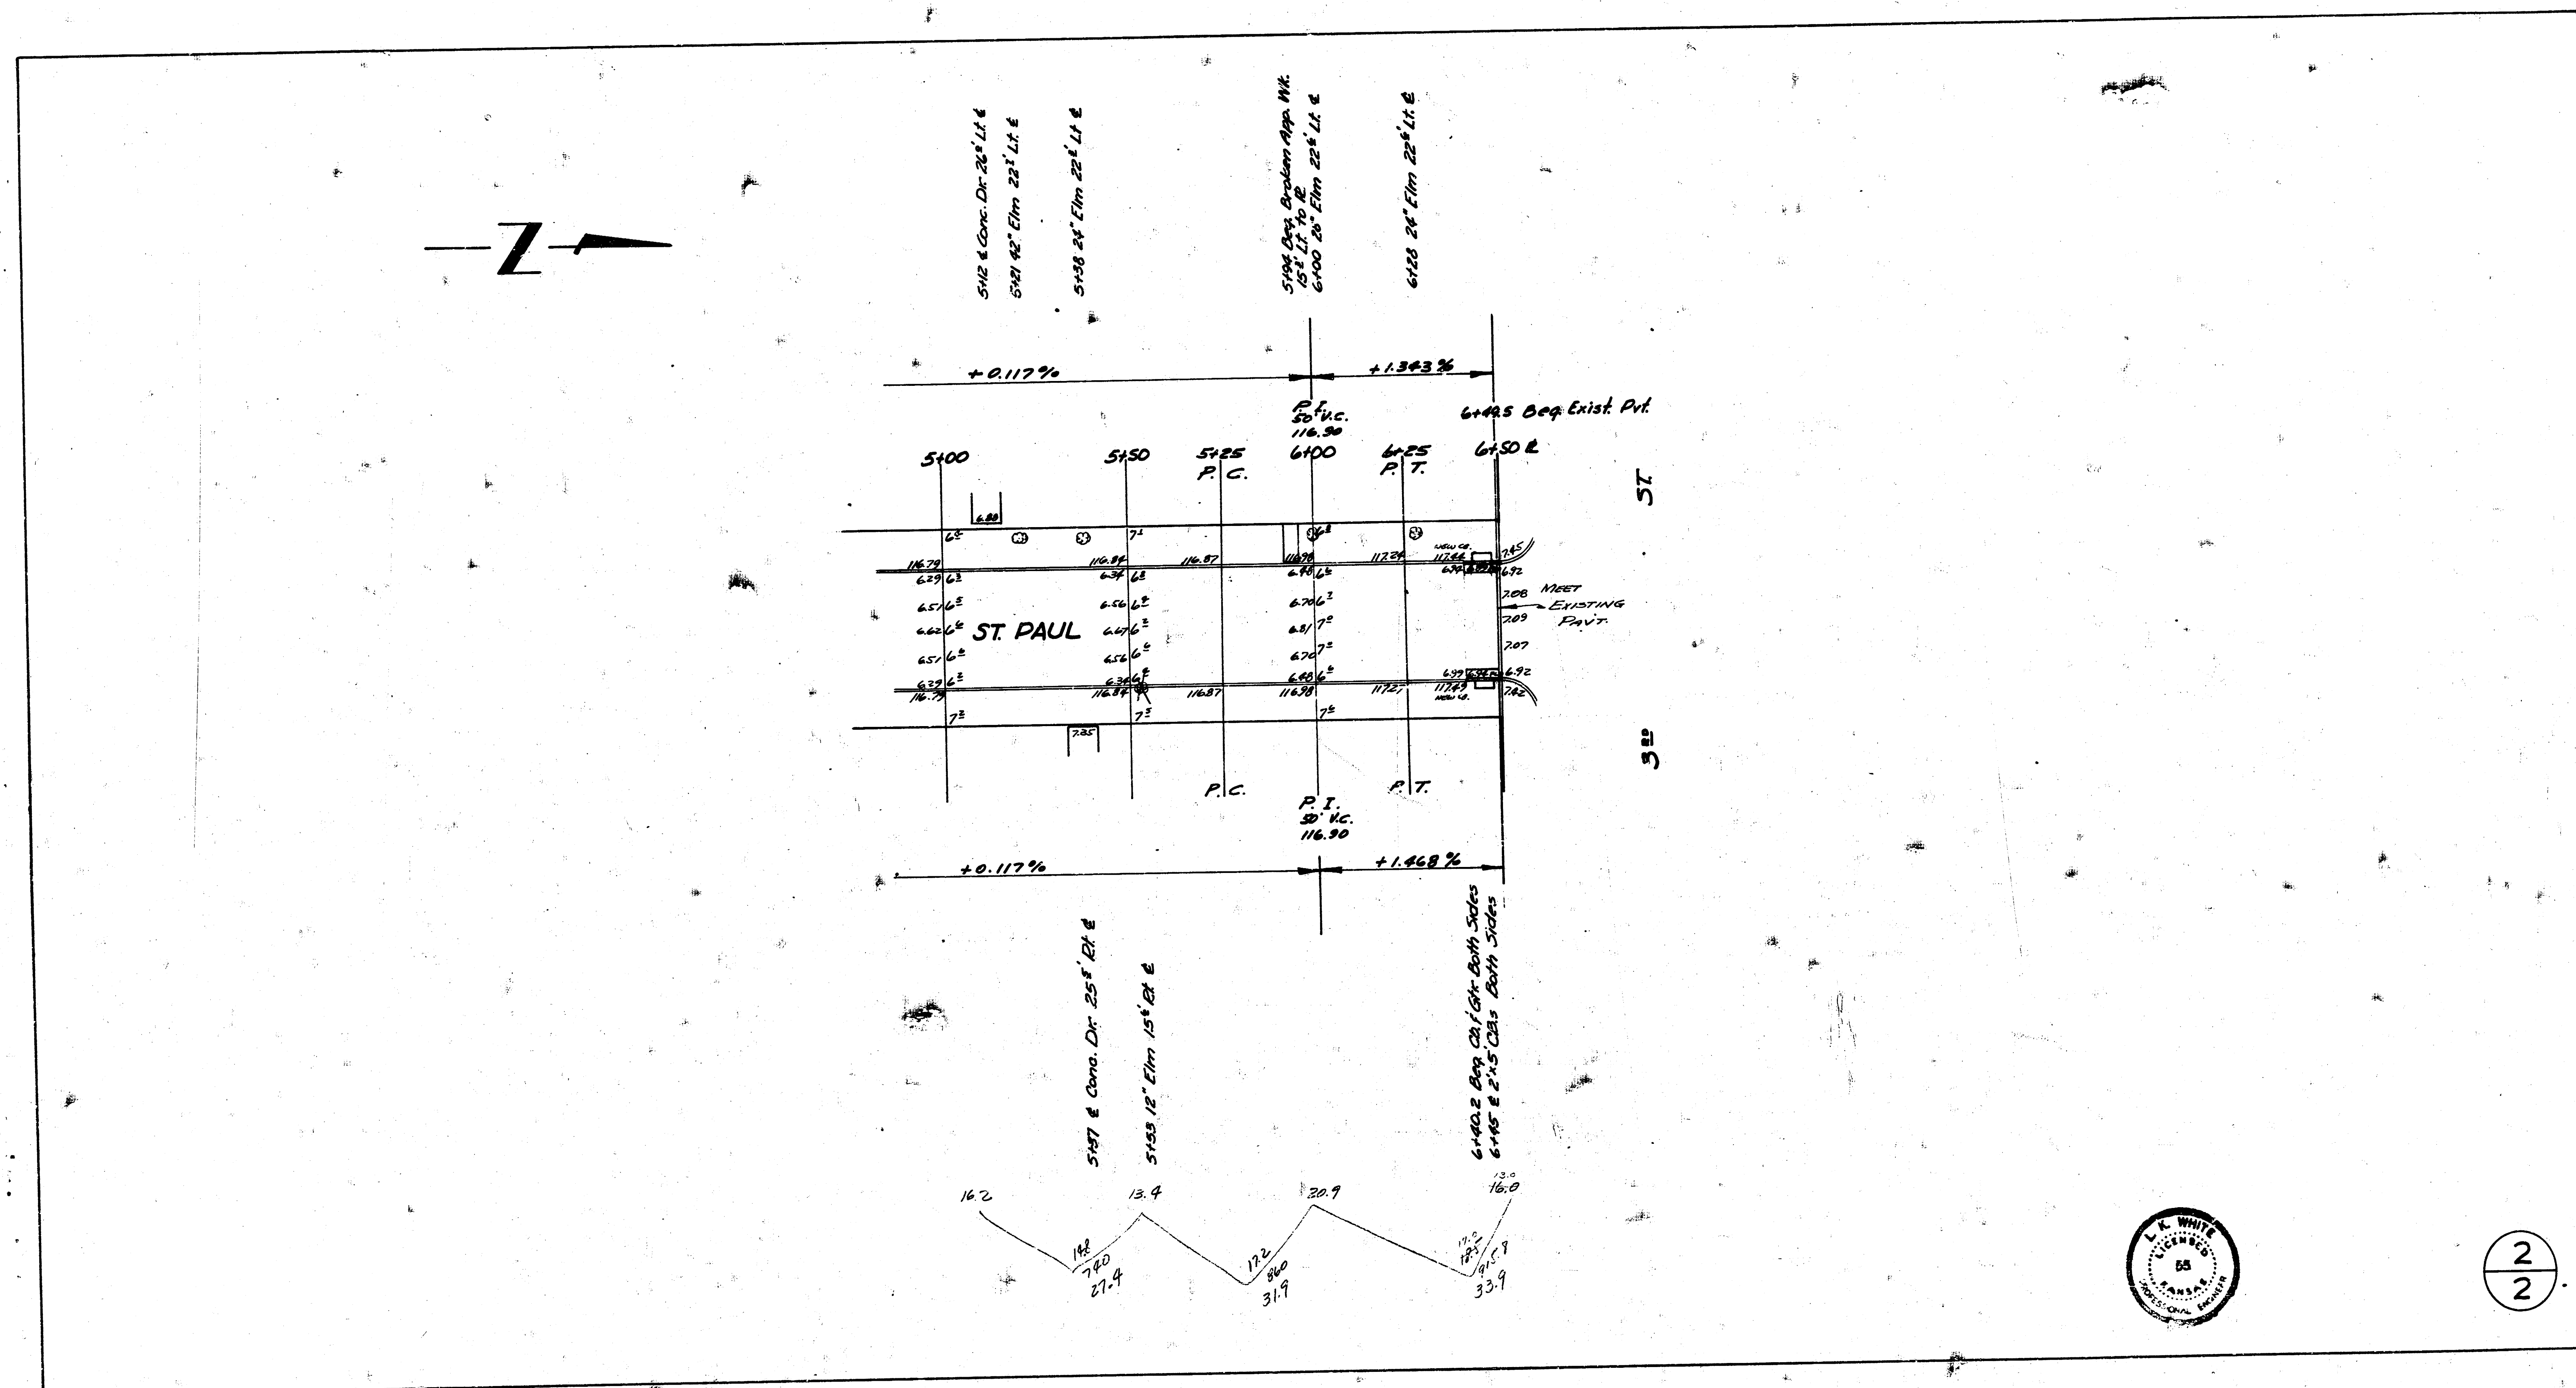

BY TIR 37 NAL COR CONC. PARCH NO 2459 NEWELL
 12.41 R.H. 1046 NAL COR CONC BASE FOR CROSSING POST NEWELL ST. PAUL
 114.4 G.T. 1046 NAL COR. STEP NO. 412 ST. PAUL

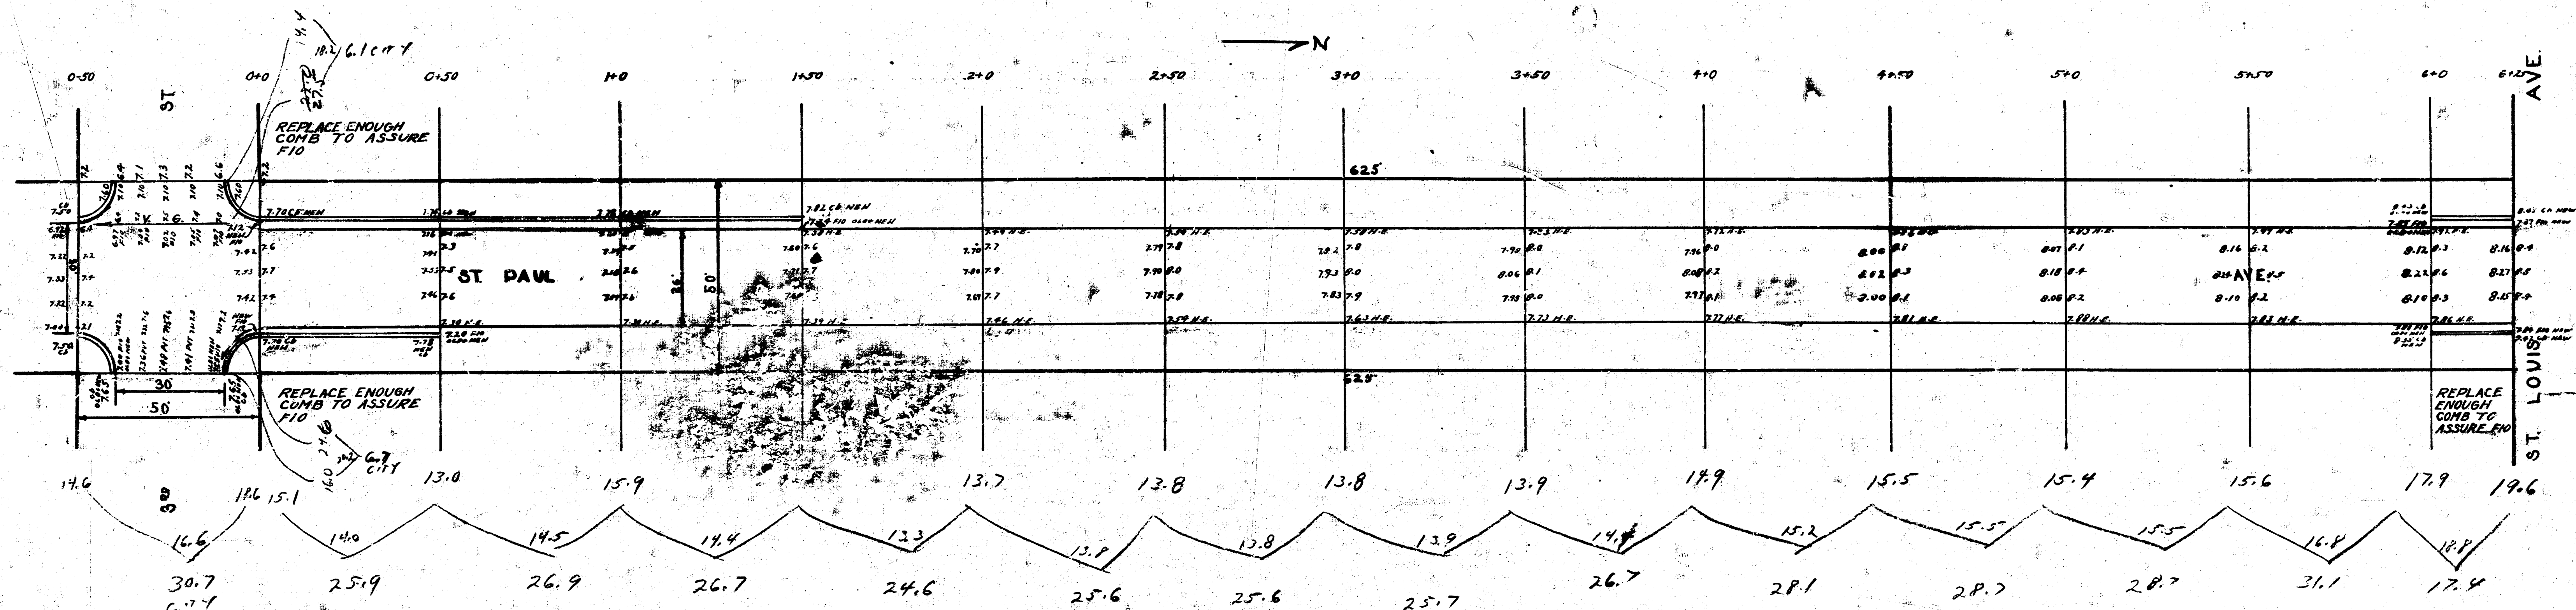

TOTALS		TOTALS	
PAV	CITY	PAV	CITY
25.8	30.7	325.4	47.9
26.7	6.1	153.8	42.8
24.1			
24.6	43.5		
25.6			
25.7	47.9		
26.1			
26.3			
26.7			
34.1			
17.4			
371.3			
1150			
34.1			
375.4			

ST PAUL AVE
 ST 3rd ST TO ST NEWELL
 26 CONCRETE
 CITY OF WICHITA, KAN
 L.K. WHITE CITY ENGINEER
 OCT 1946

