



PAVING PLAN 1943
 SHADYBROOK LN. - EL. GROVE ST to WL. ESTELLE AVE.
 30' CONC. INT. CB.

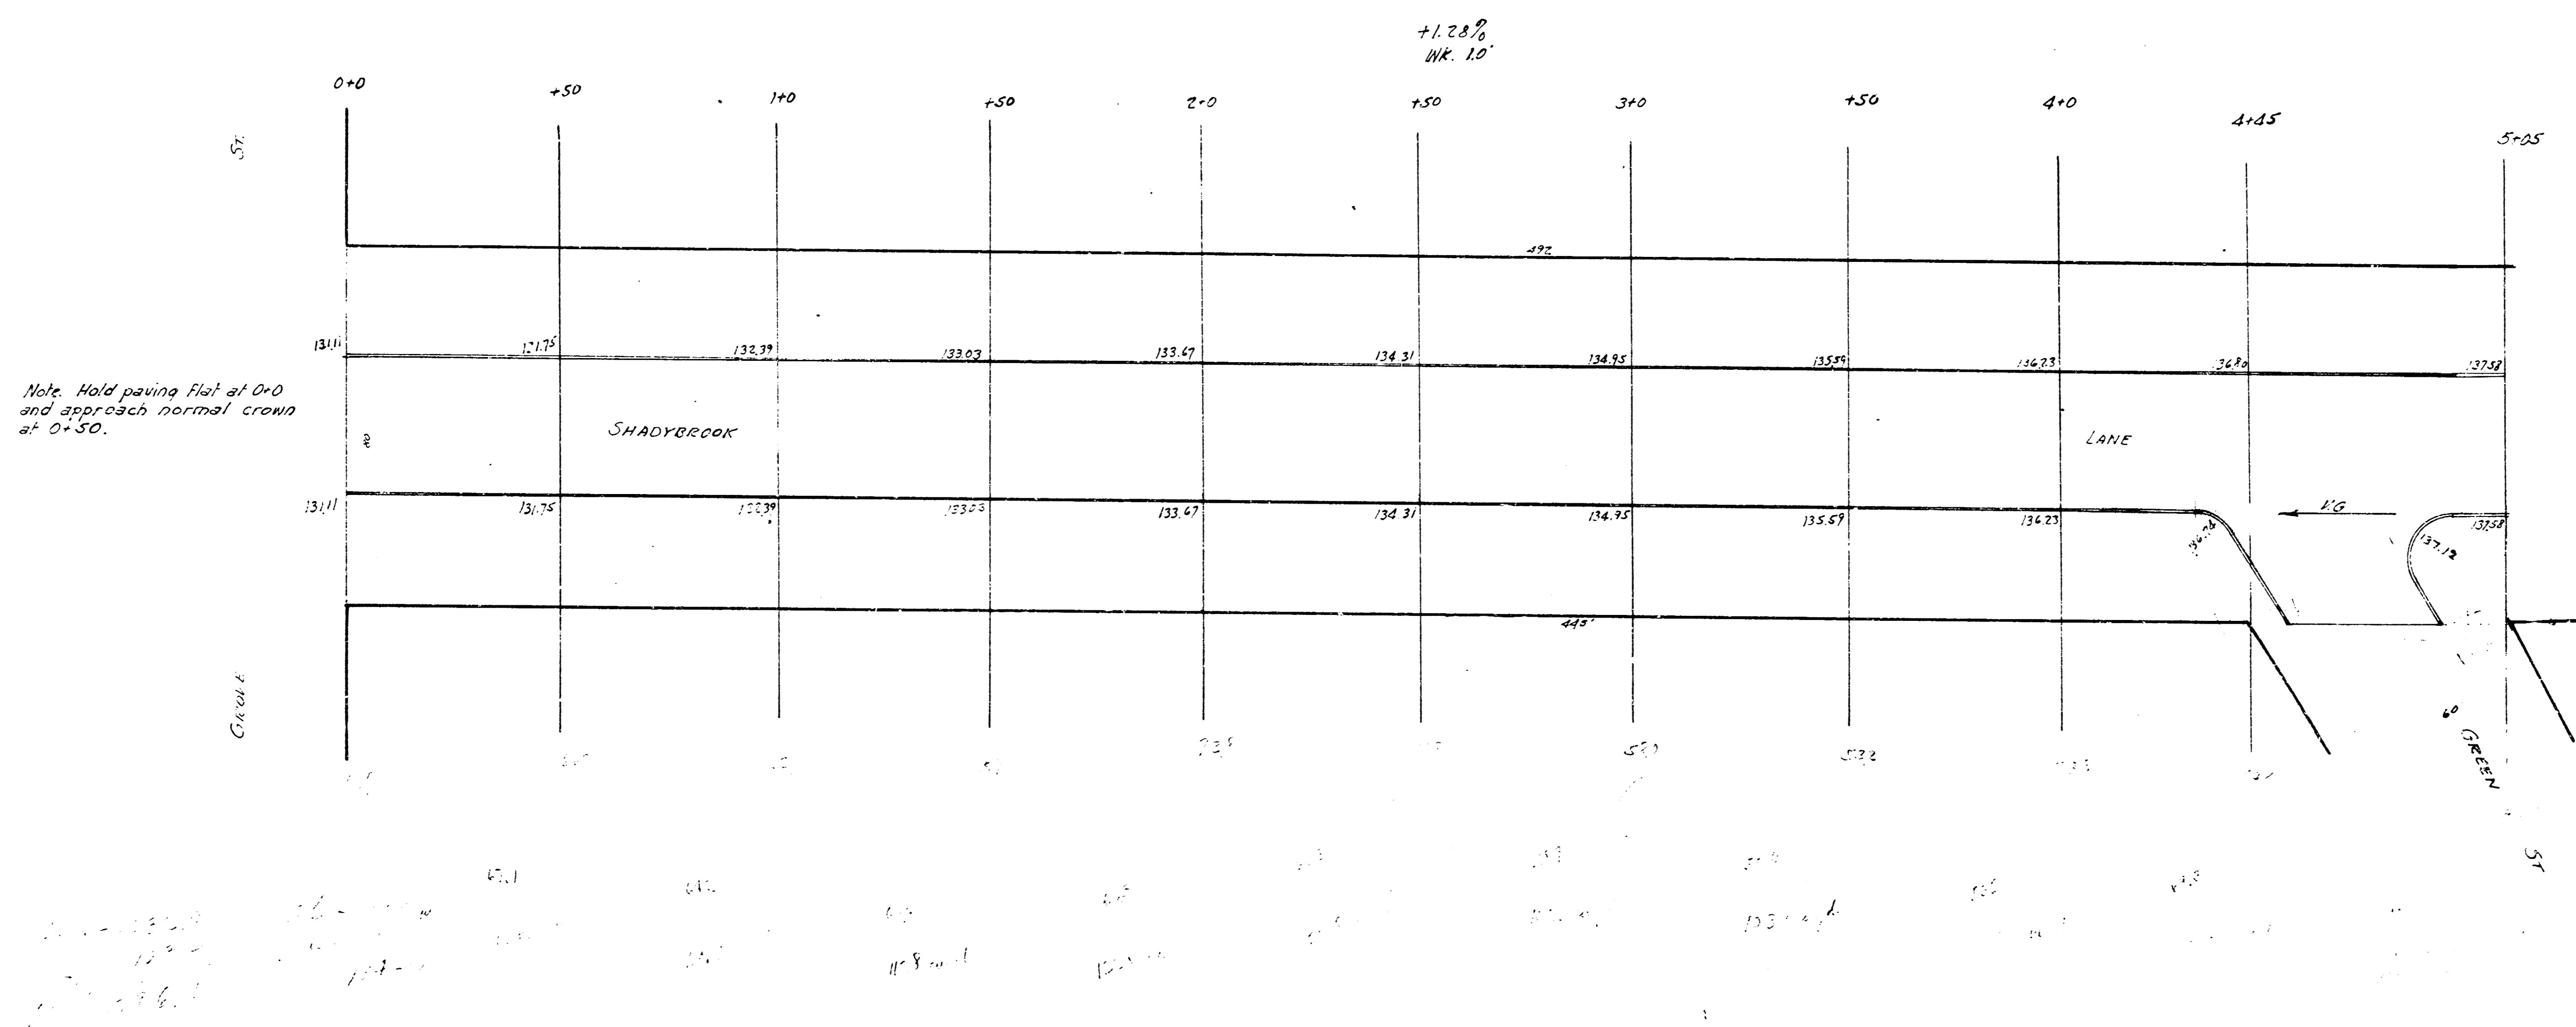

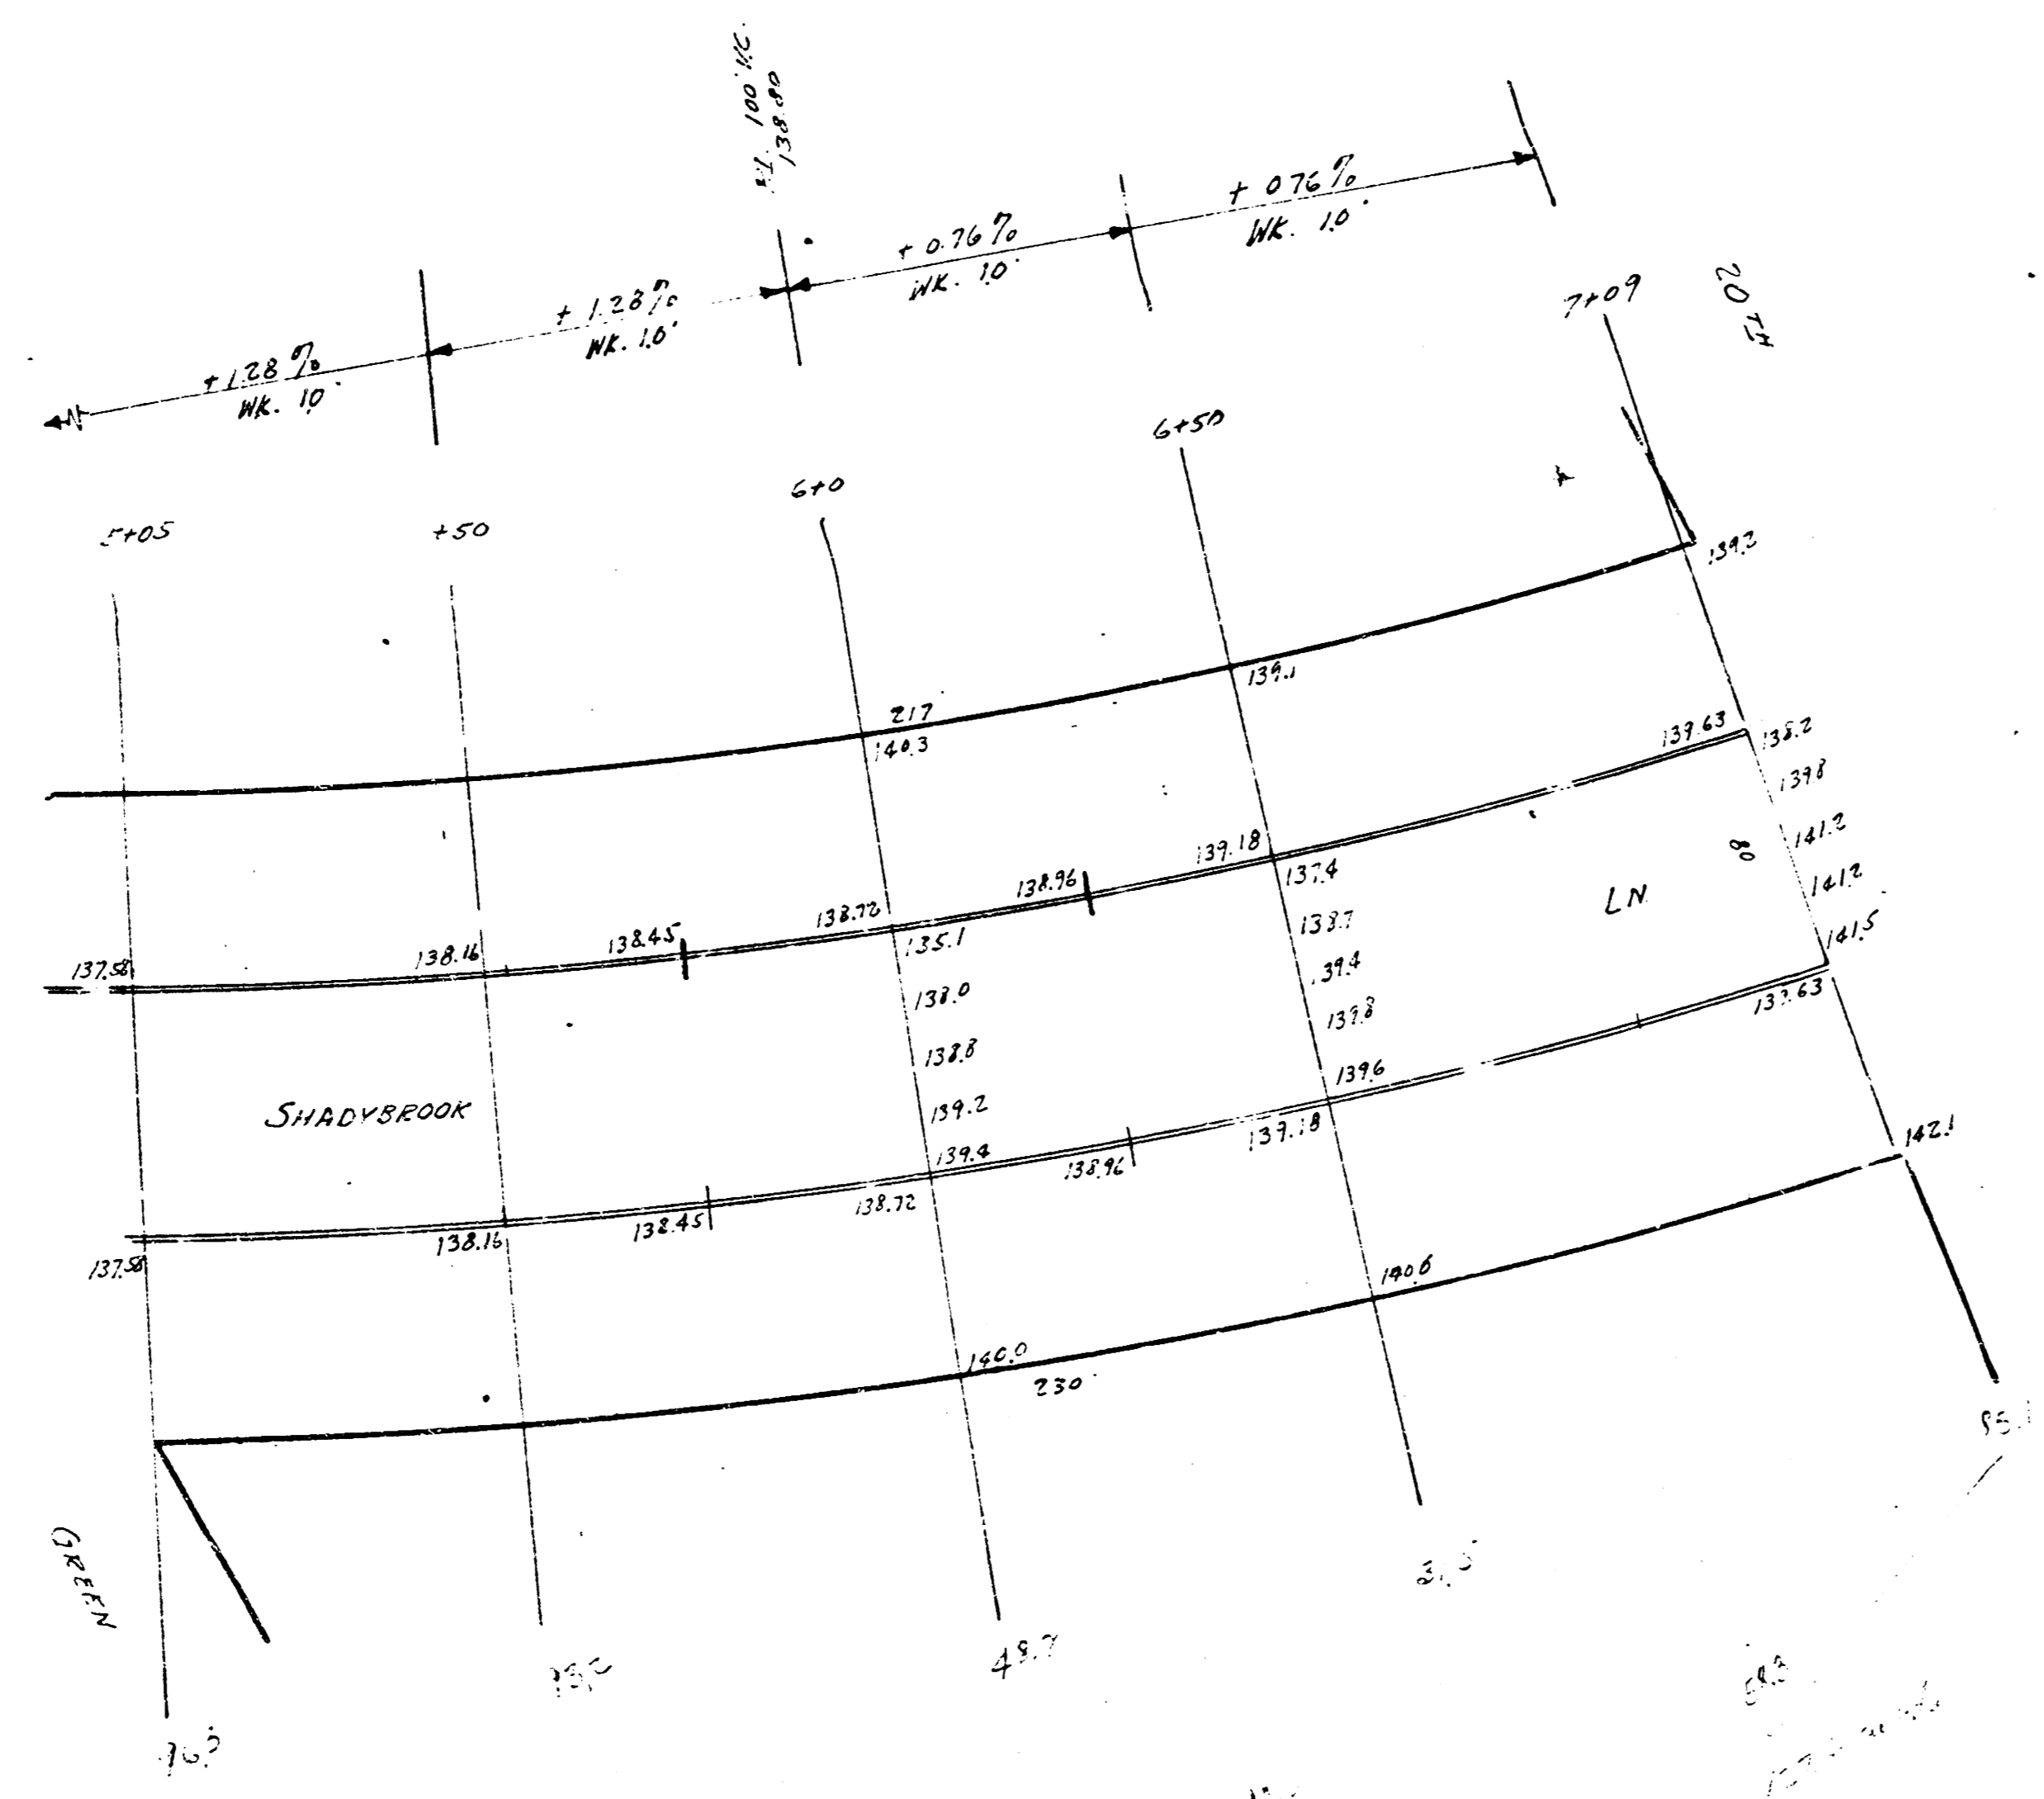

137.5
138.4
138.45
138.75
139.1
139.18
139.4
139.7
140.0
140.6
141.5
141.8
142.1
142.3

