


B.M. 95.55 S.E. Cor. Concrete Step House No. 3331 Silver

Scale: 1" = 20'

Note: Match all drives

Survey C.F.G. B. # 77
J.L.P.
Checked

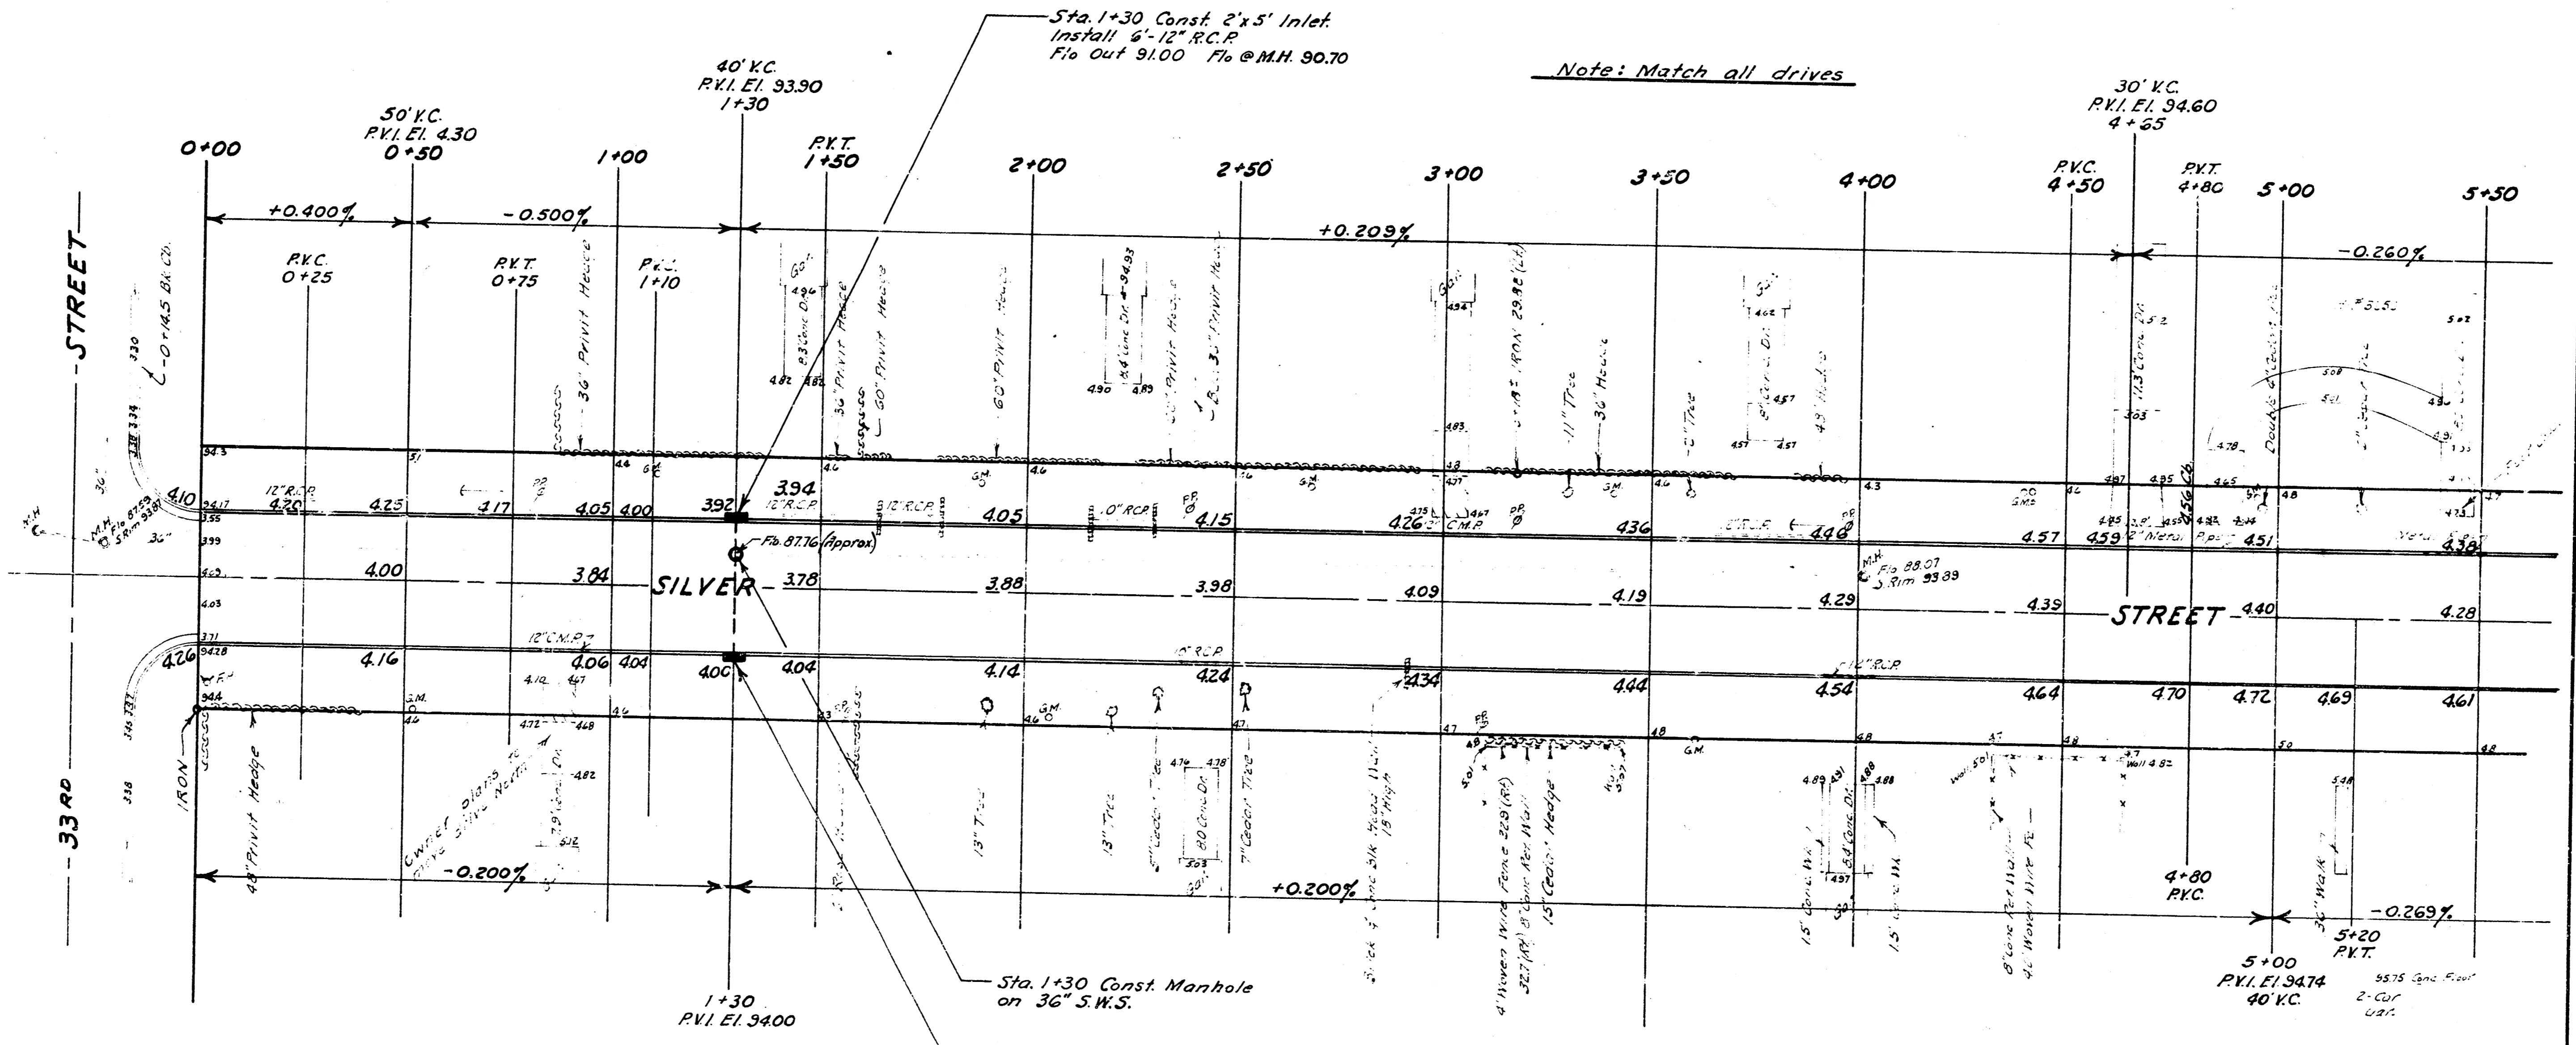

	EXCAVATION	COMPACTED FILL
Cu. Yds.	1191	40
+10%	113	4
Totals	1310	44 Cu. Yds.

Const. 2' x 5' Inlet
Install 24\"/>

SILVER STREET
FROM N.L. 33RD STREET
TO S.L. 31ST STREET
30'-6" Conc. & Int. Curb
B.E. SMITH CITY ENGINEER
CITY OF WICHITA KANSAS
JUNE 1928
Project No. C12-17

