

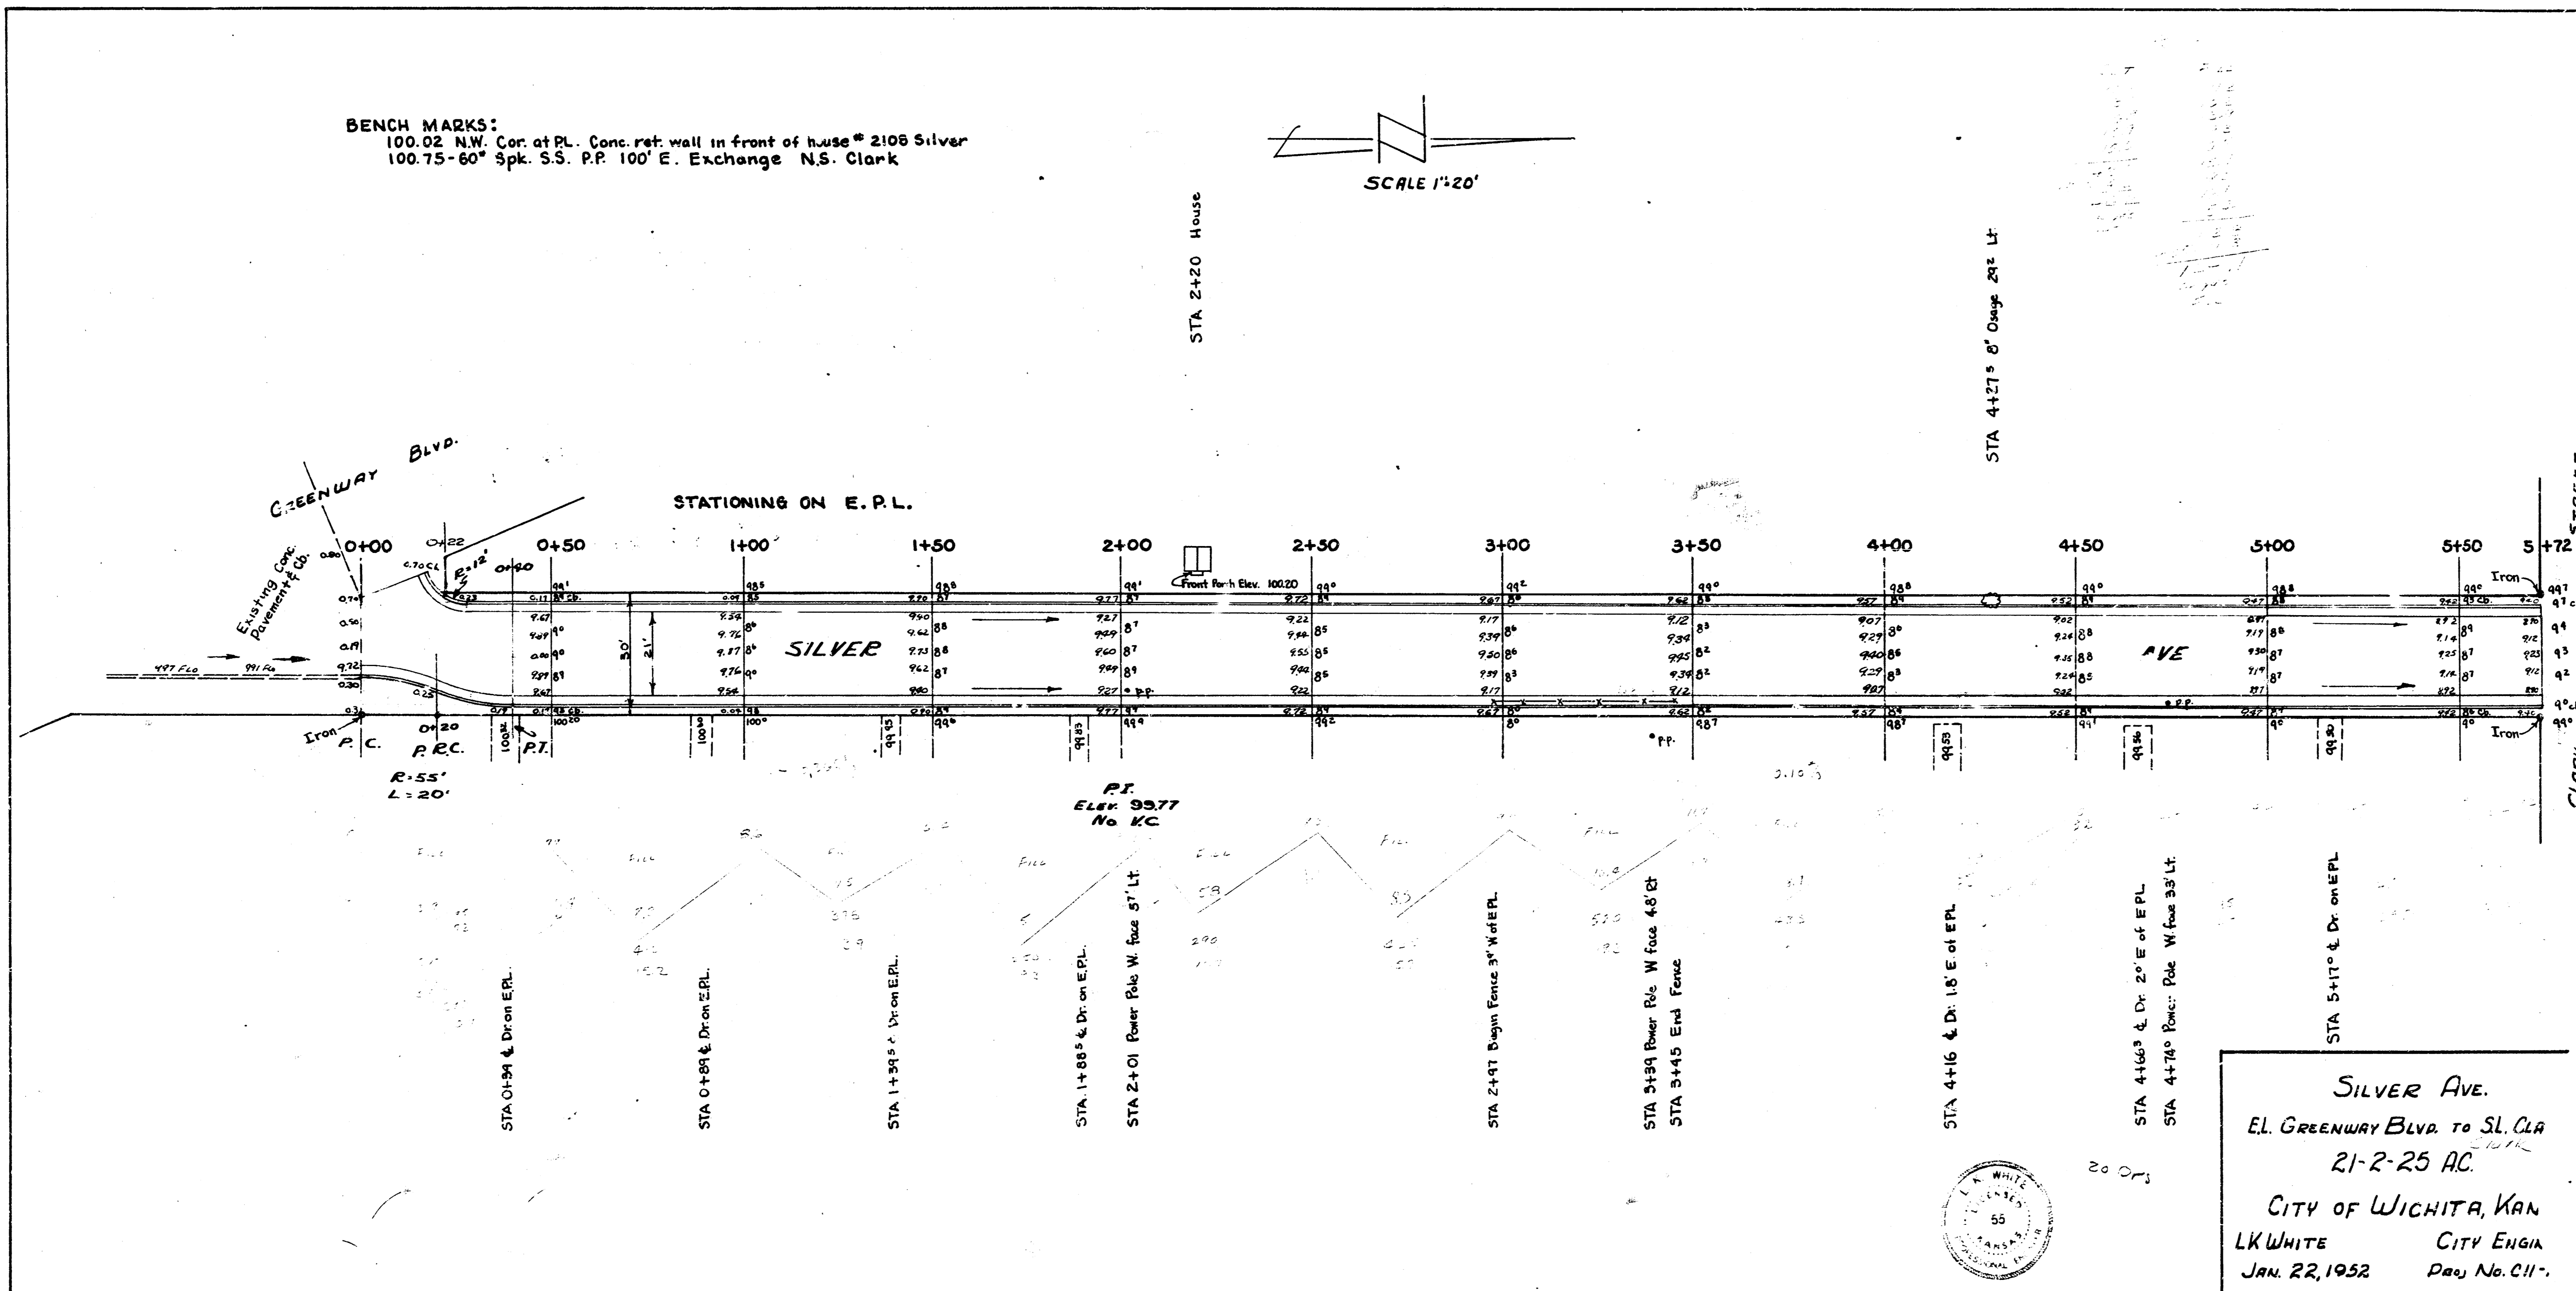


MSG-8


BENCH MARKS:
100.02 N.W. Cor. of P.L. Conc. ret. wall in front of house # 2108 Silver
100.75-60' Spk. S.S. P.P. 100' E. Exchange N.S. Clark

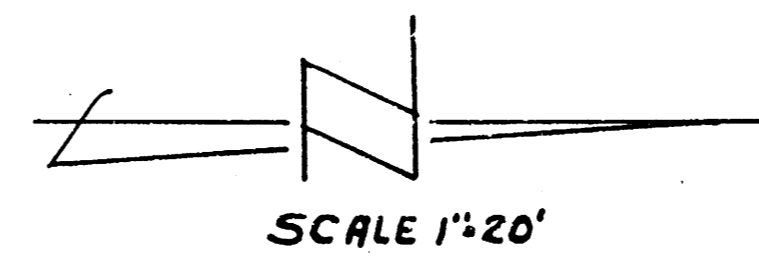

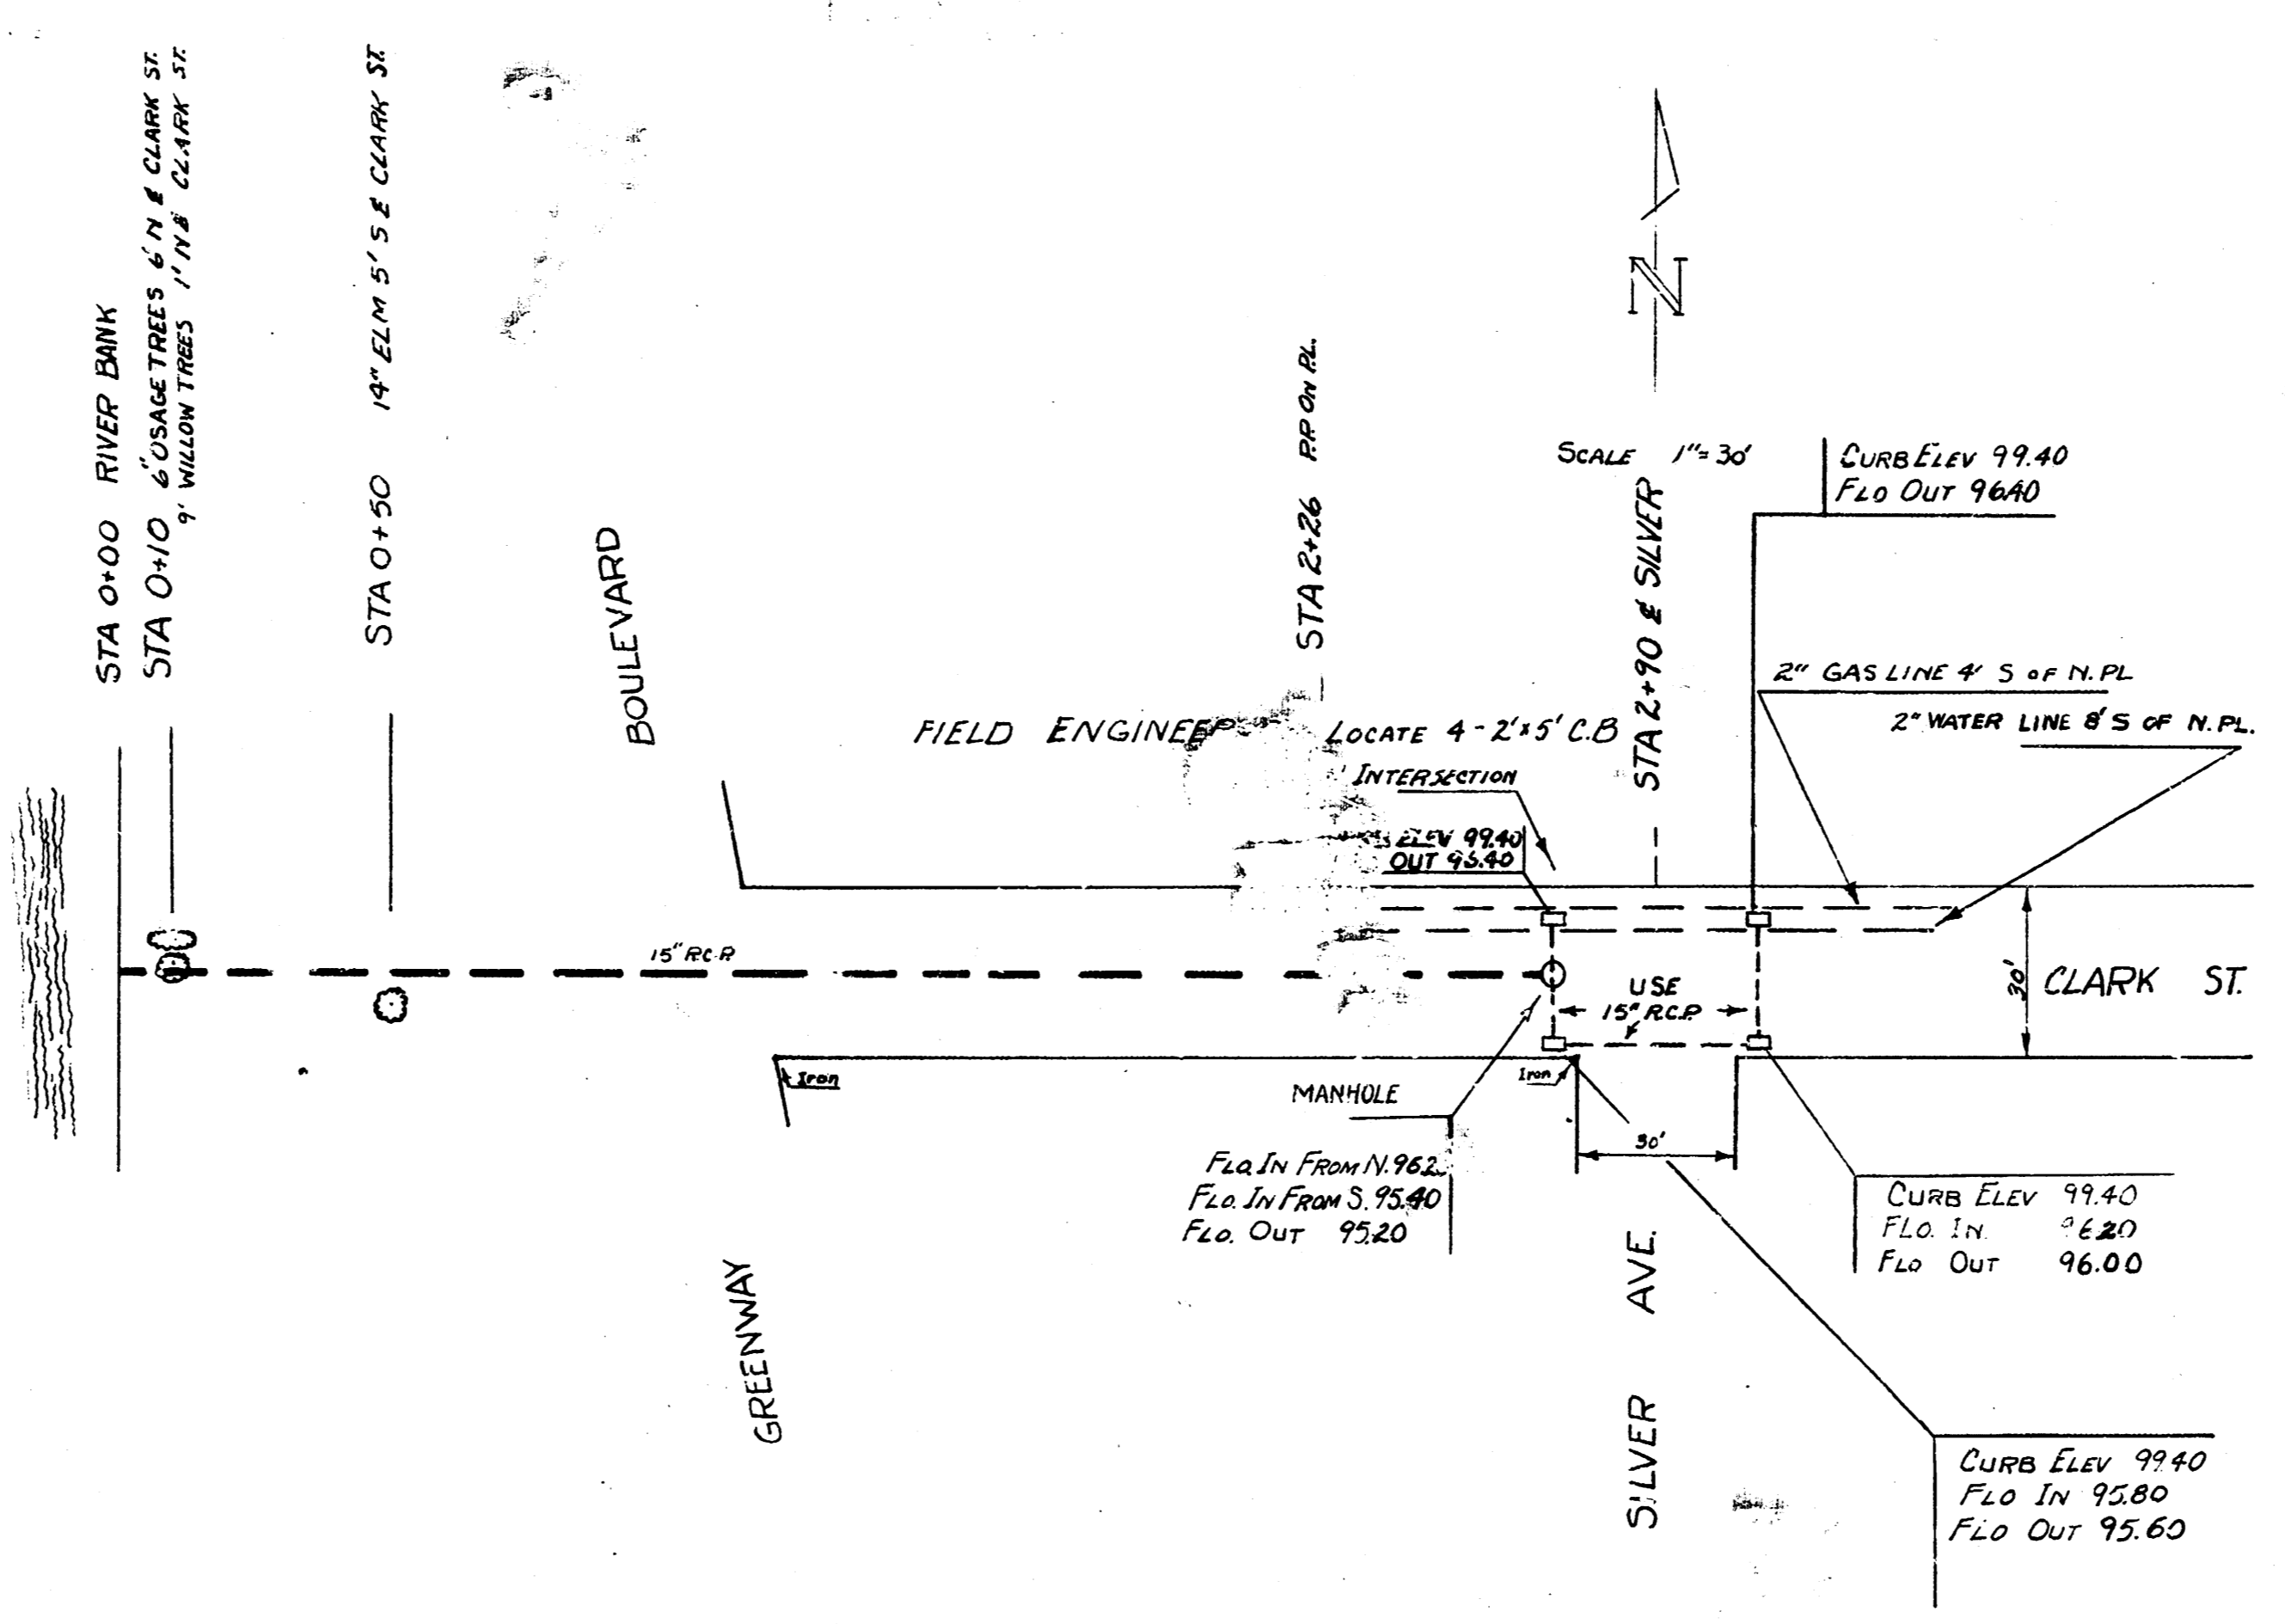

NOTE: See M&G 8

BM10075 60" Spike SSPP 100'
E of Exchange on N.S. Clark

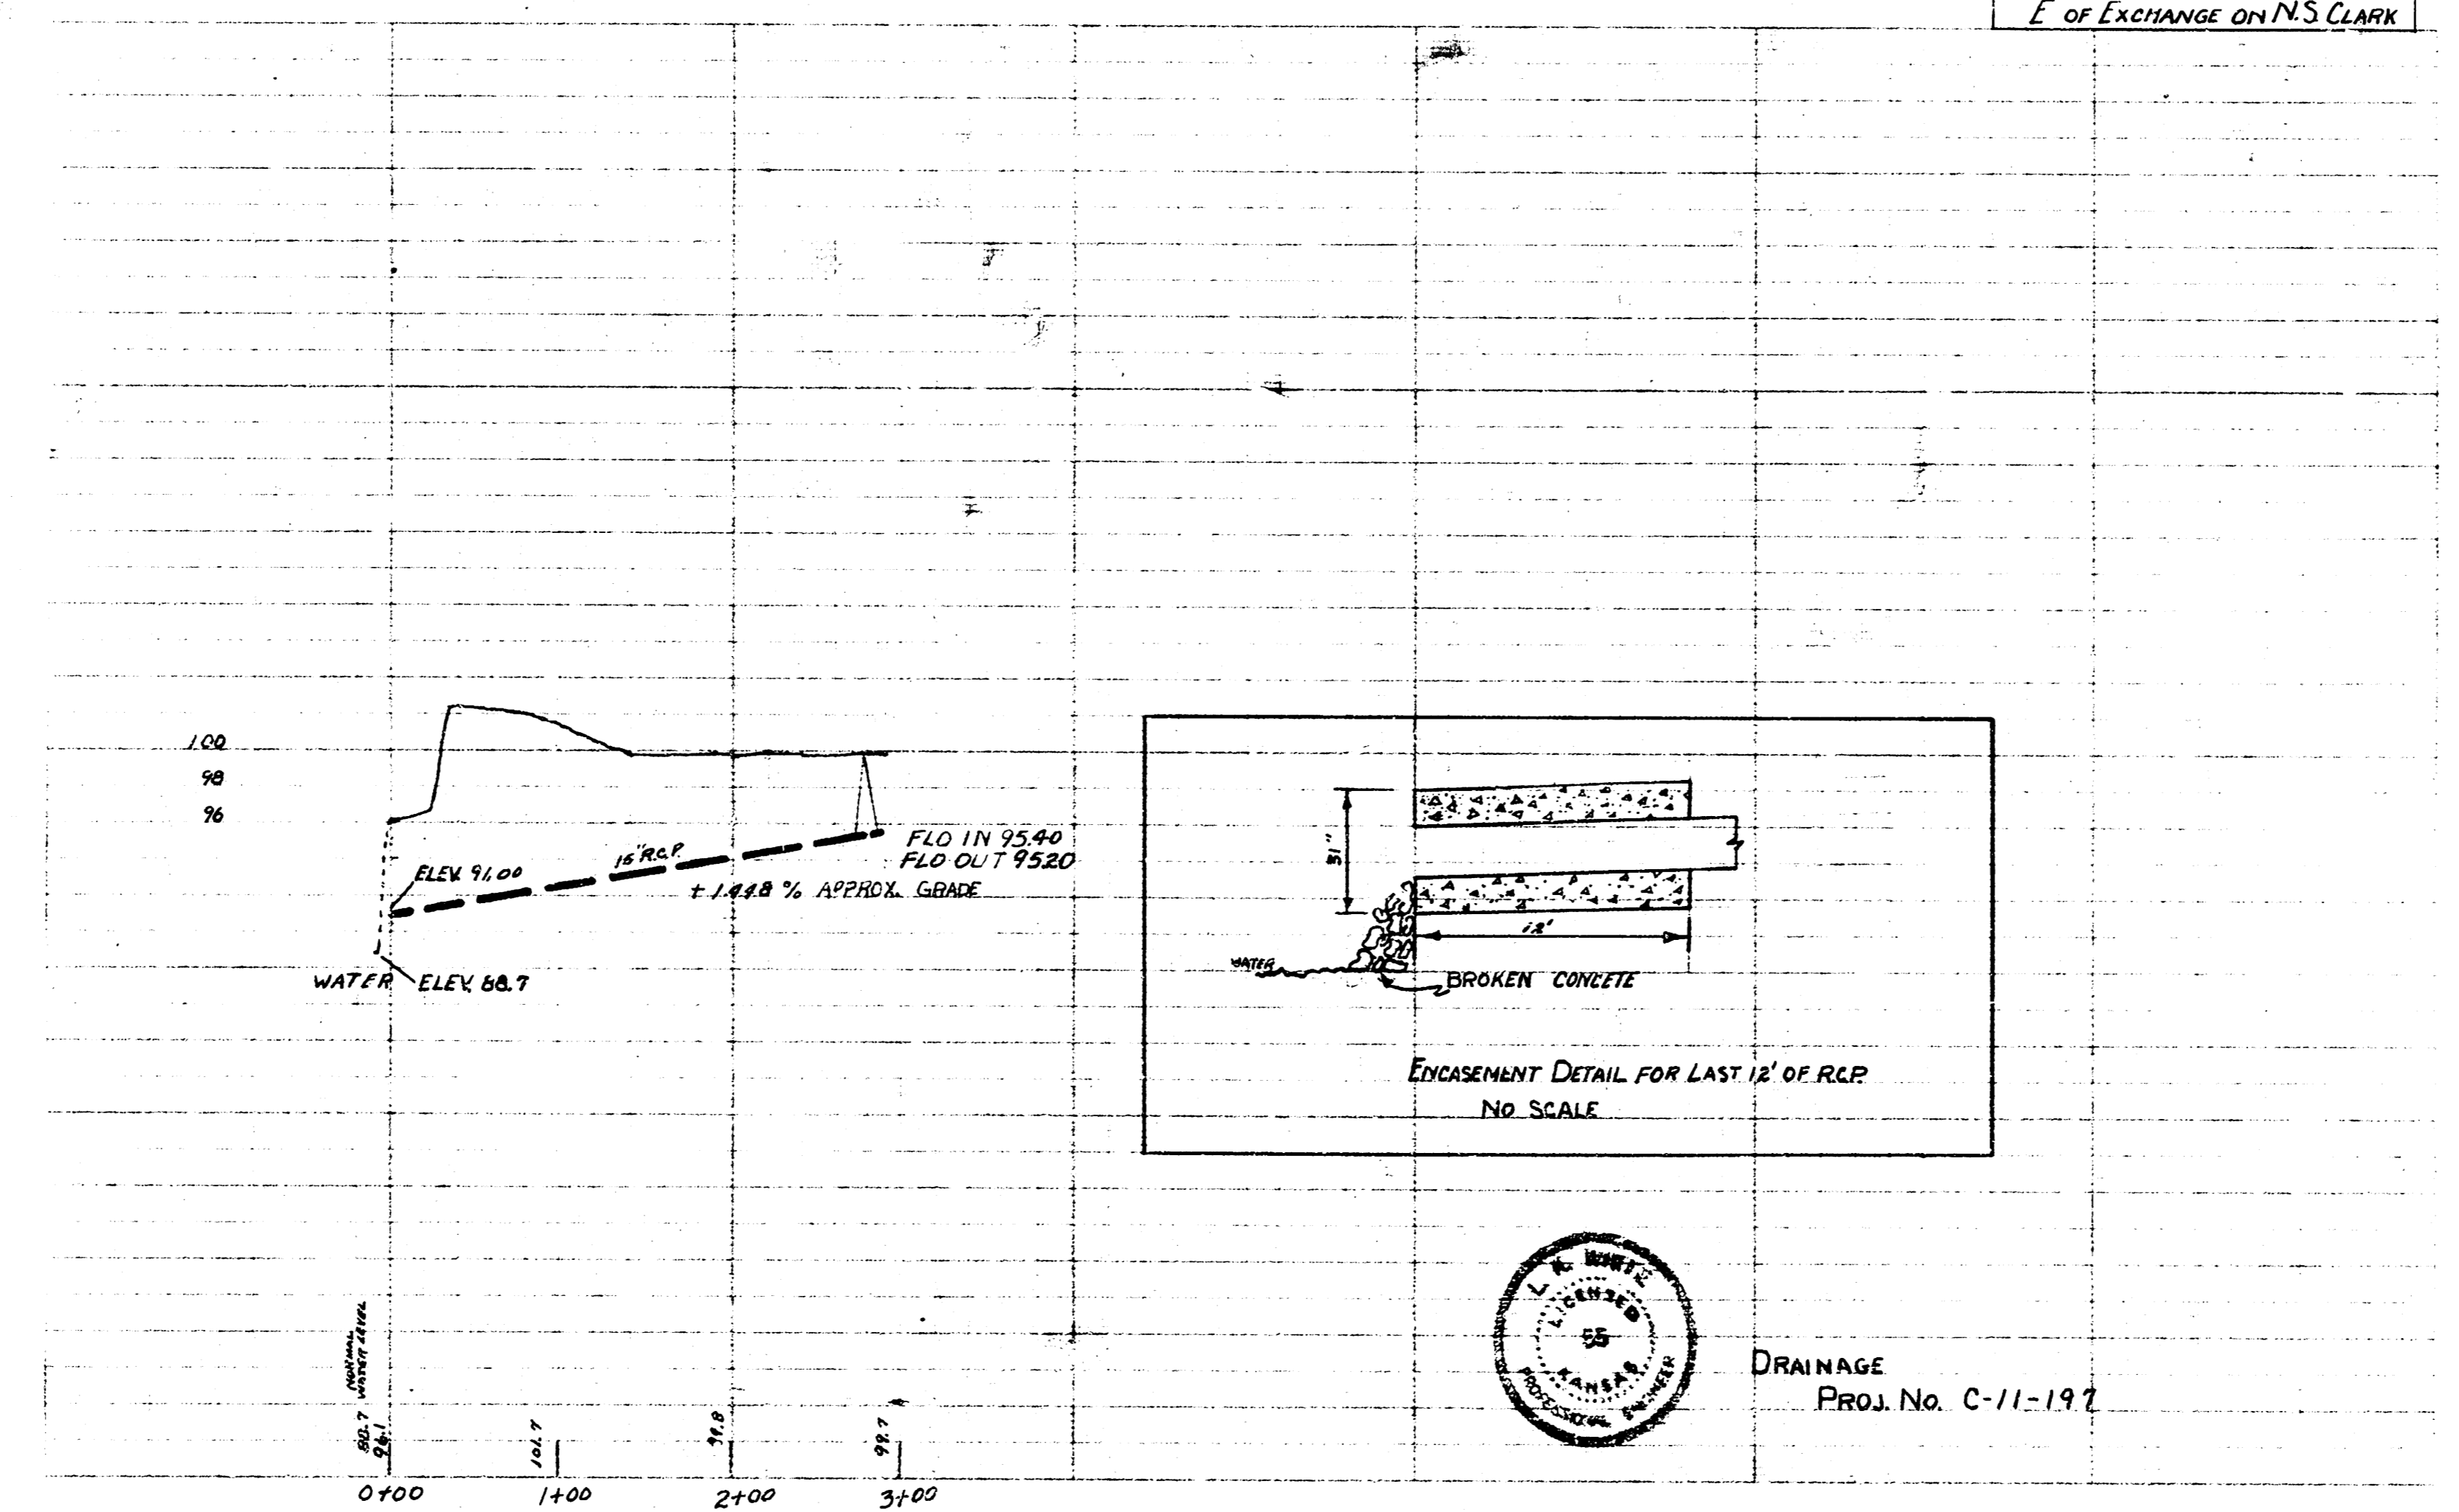

DRAINAGE
Proj. No. C-11-197