

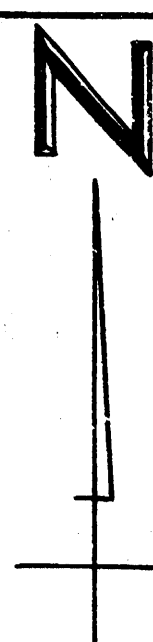


B.M. 126025 Rim of M.H. Behnen Fabrique & Lexington, 403 S. Skinner
 Stationing at SL

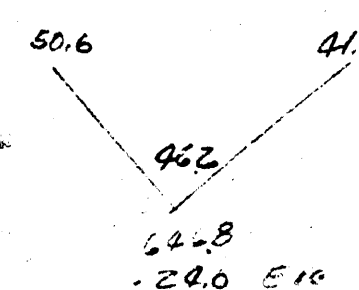

EARTHWORK


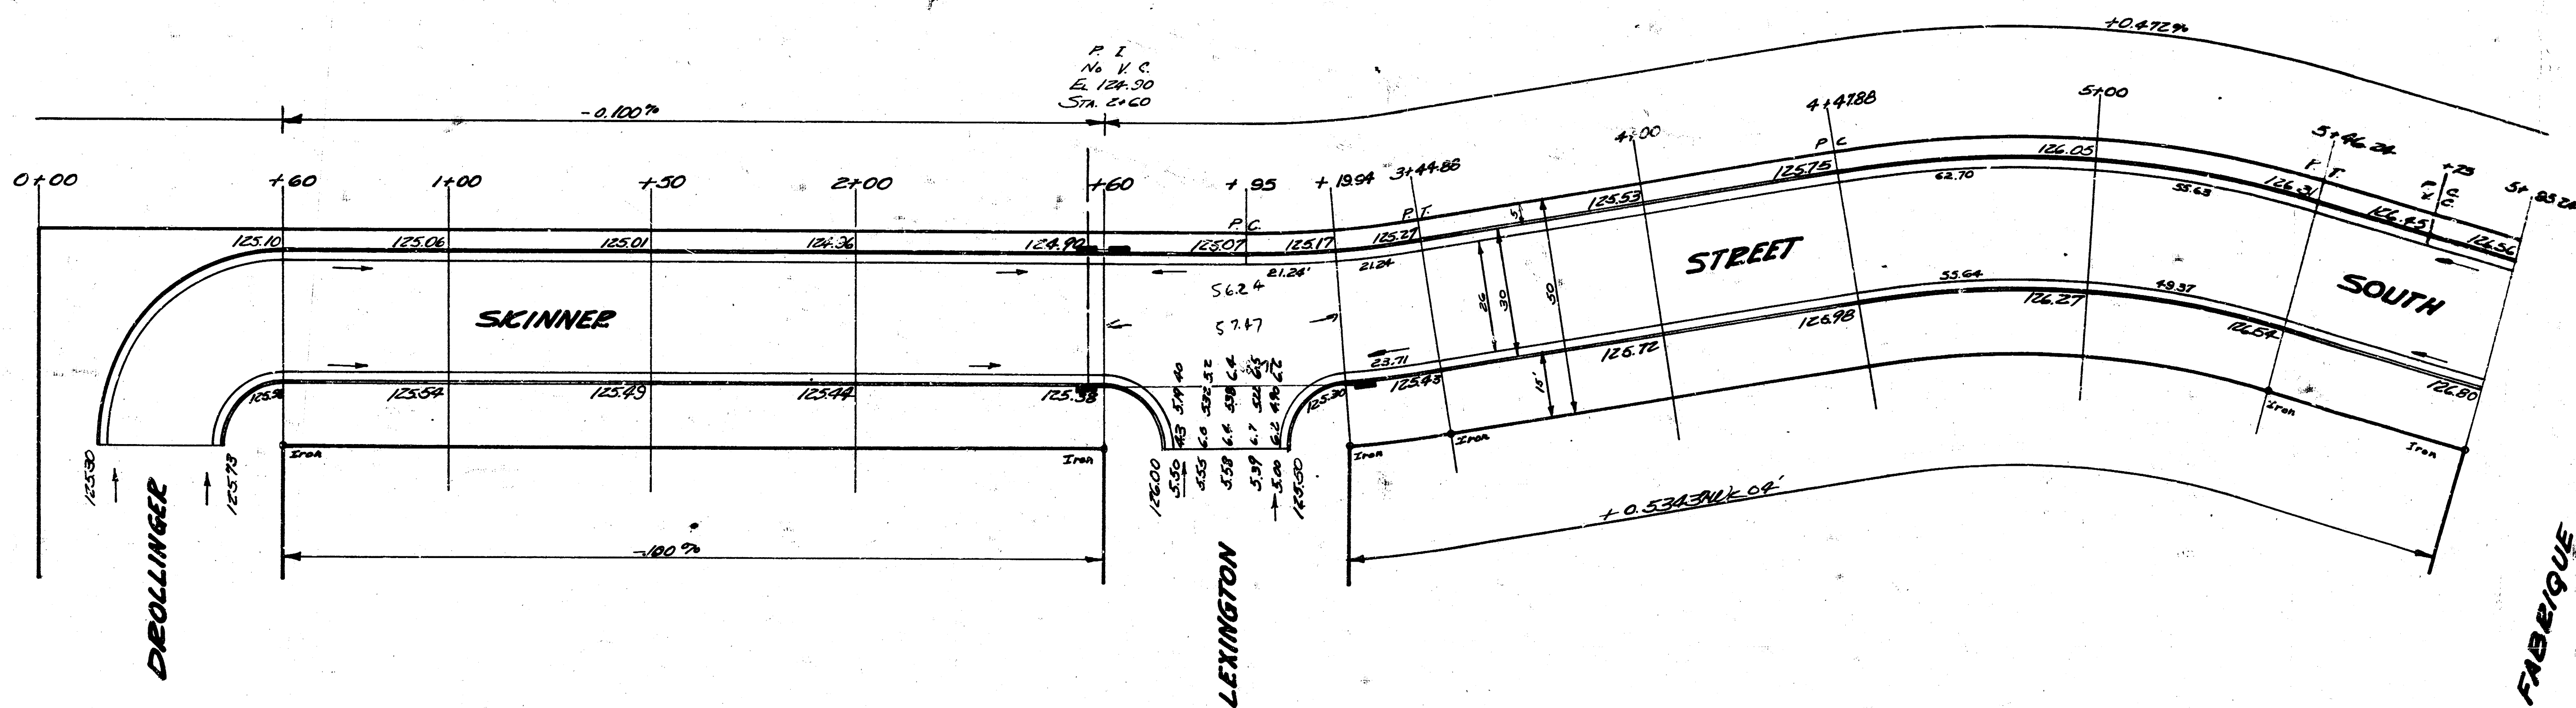










Sheet 1 of 8

SKINNER, S.
 W.L. DEOLLINGER TO EL WINDSOR
 26-2-30AC.
 CITY OF WICHITA
 B.E. SMITH CITY ENGINEER
 JULY 1953 PROJ. No. C13-35

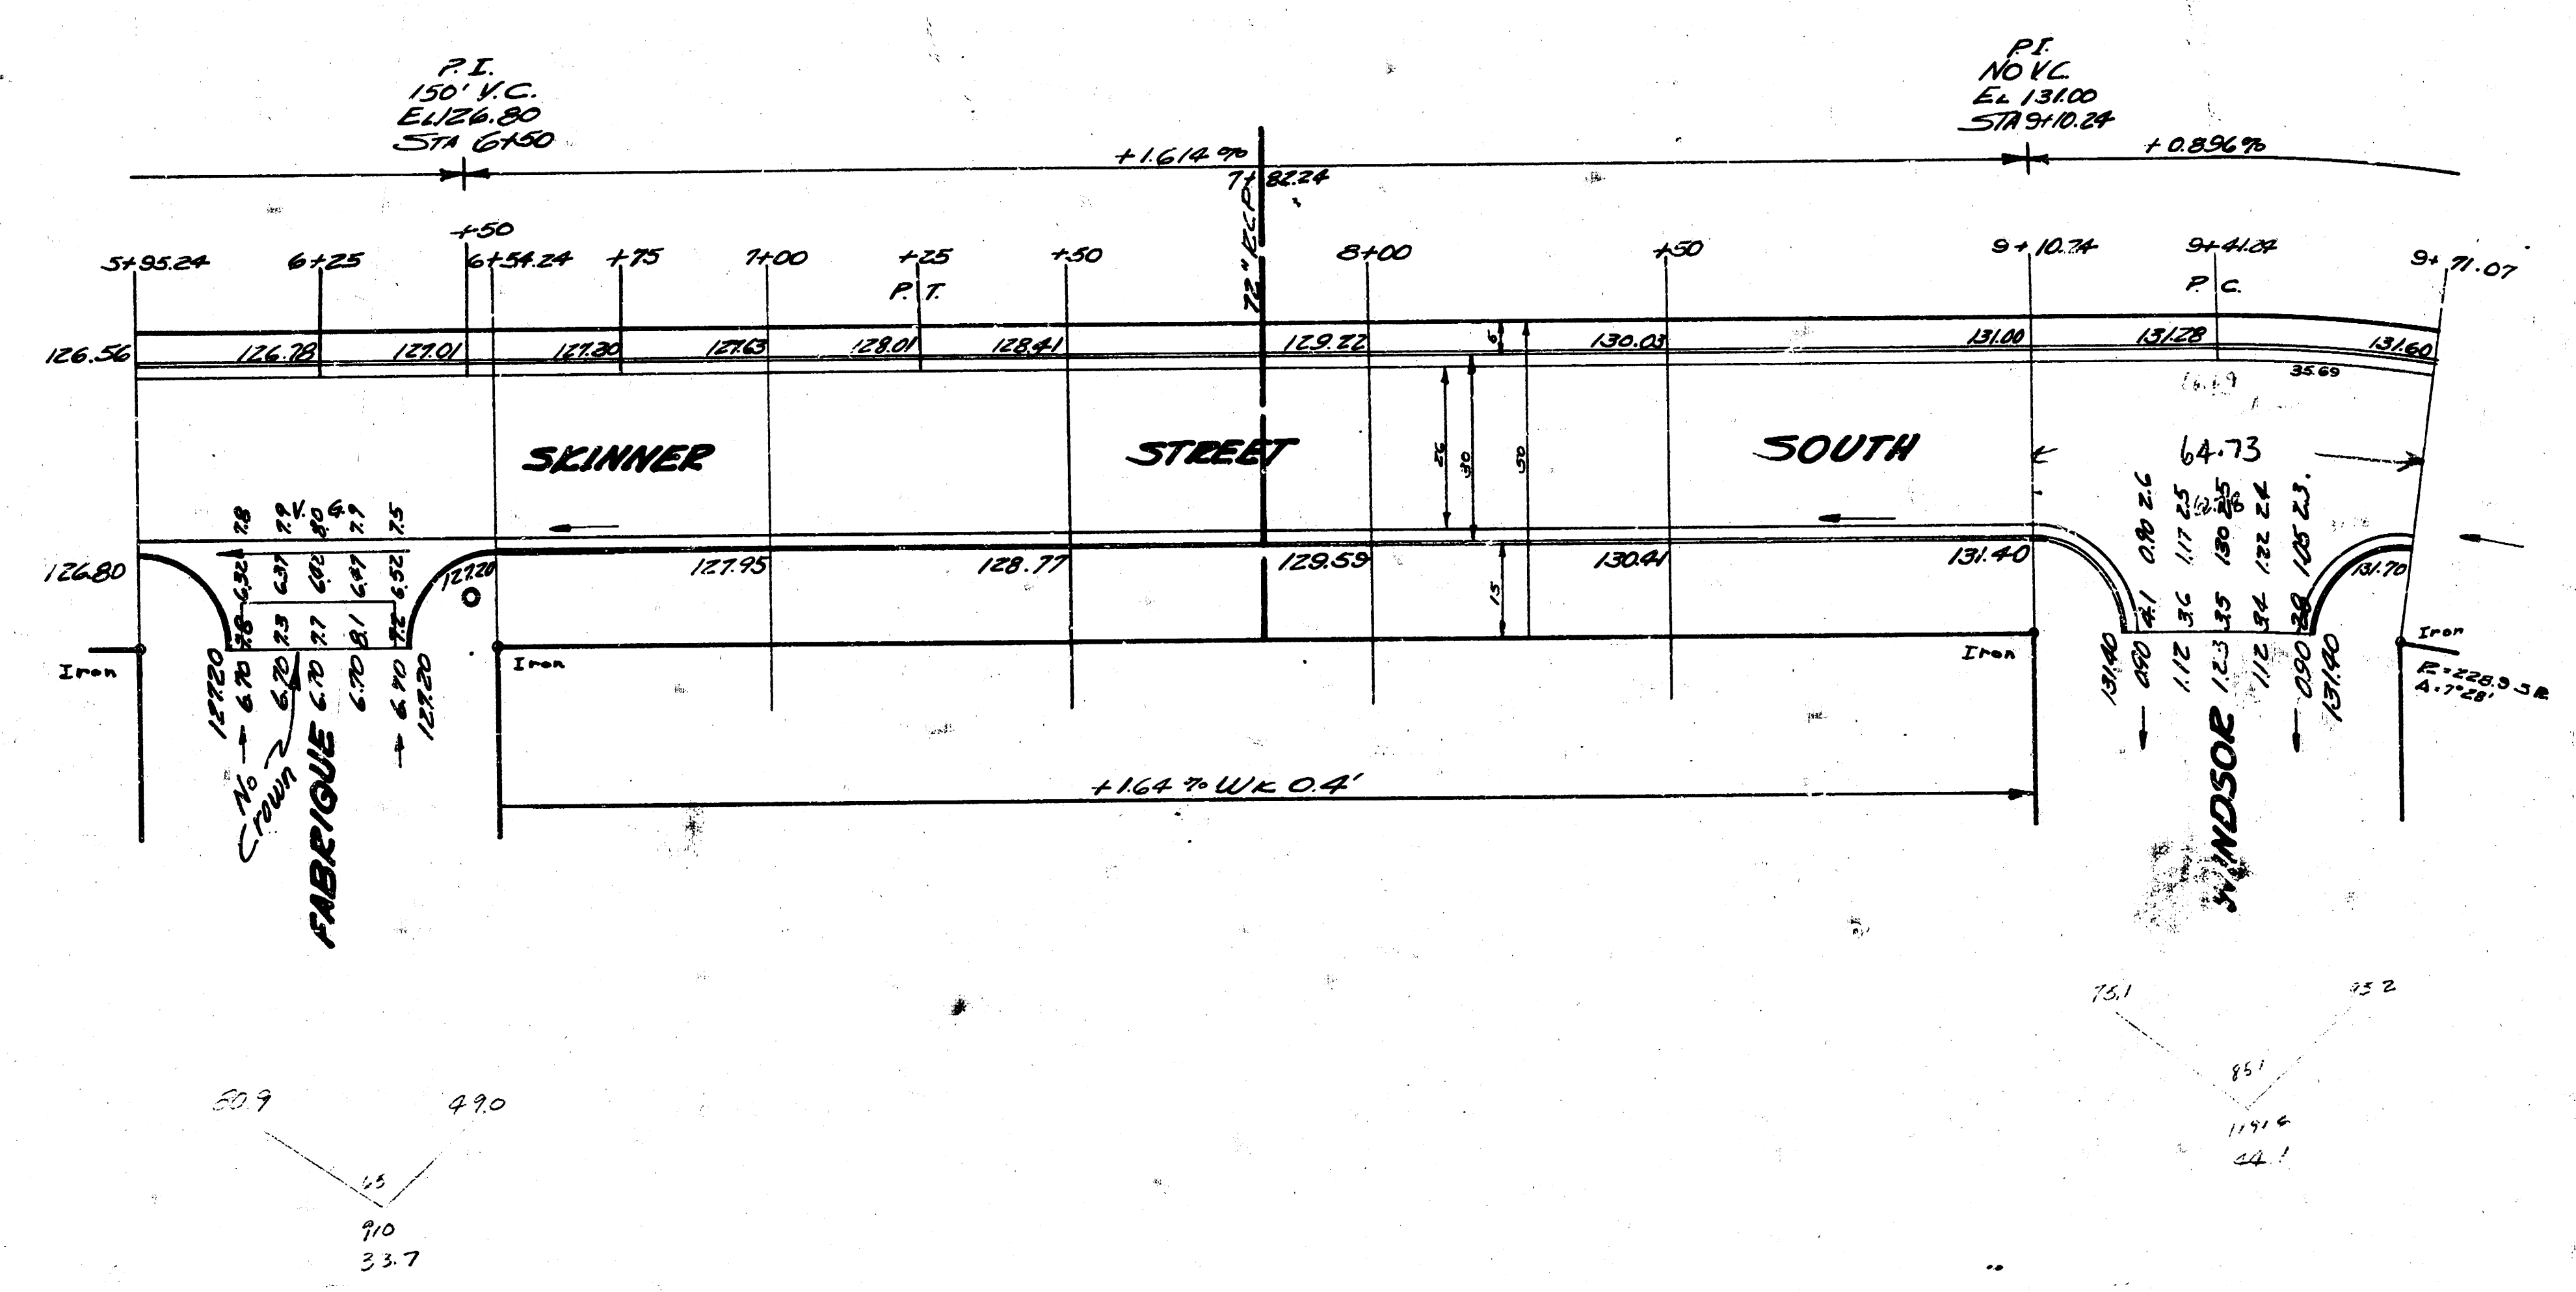



Sheet 2 of 3

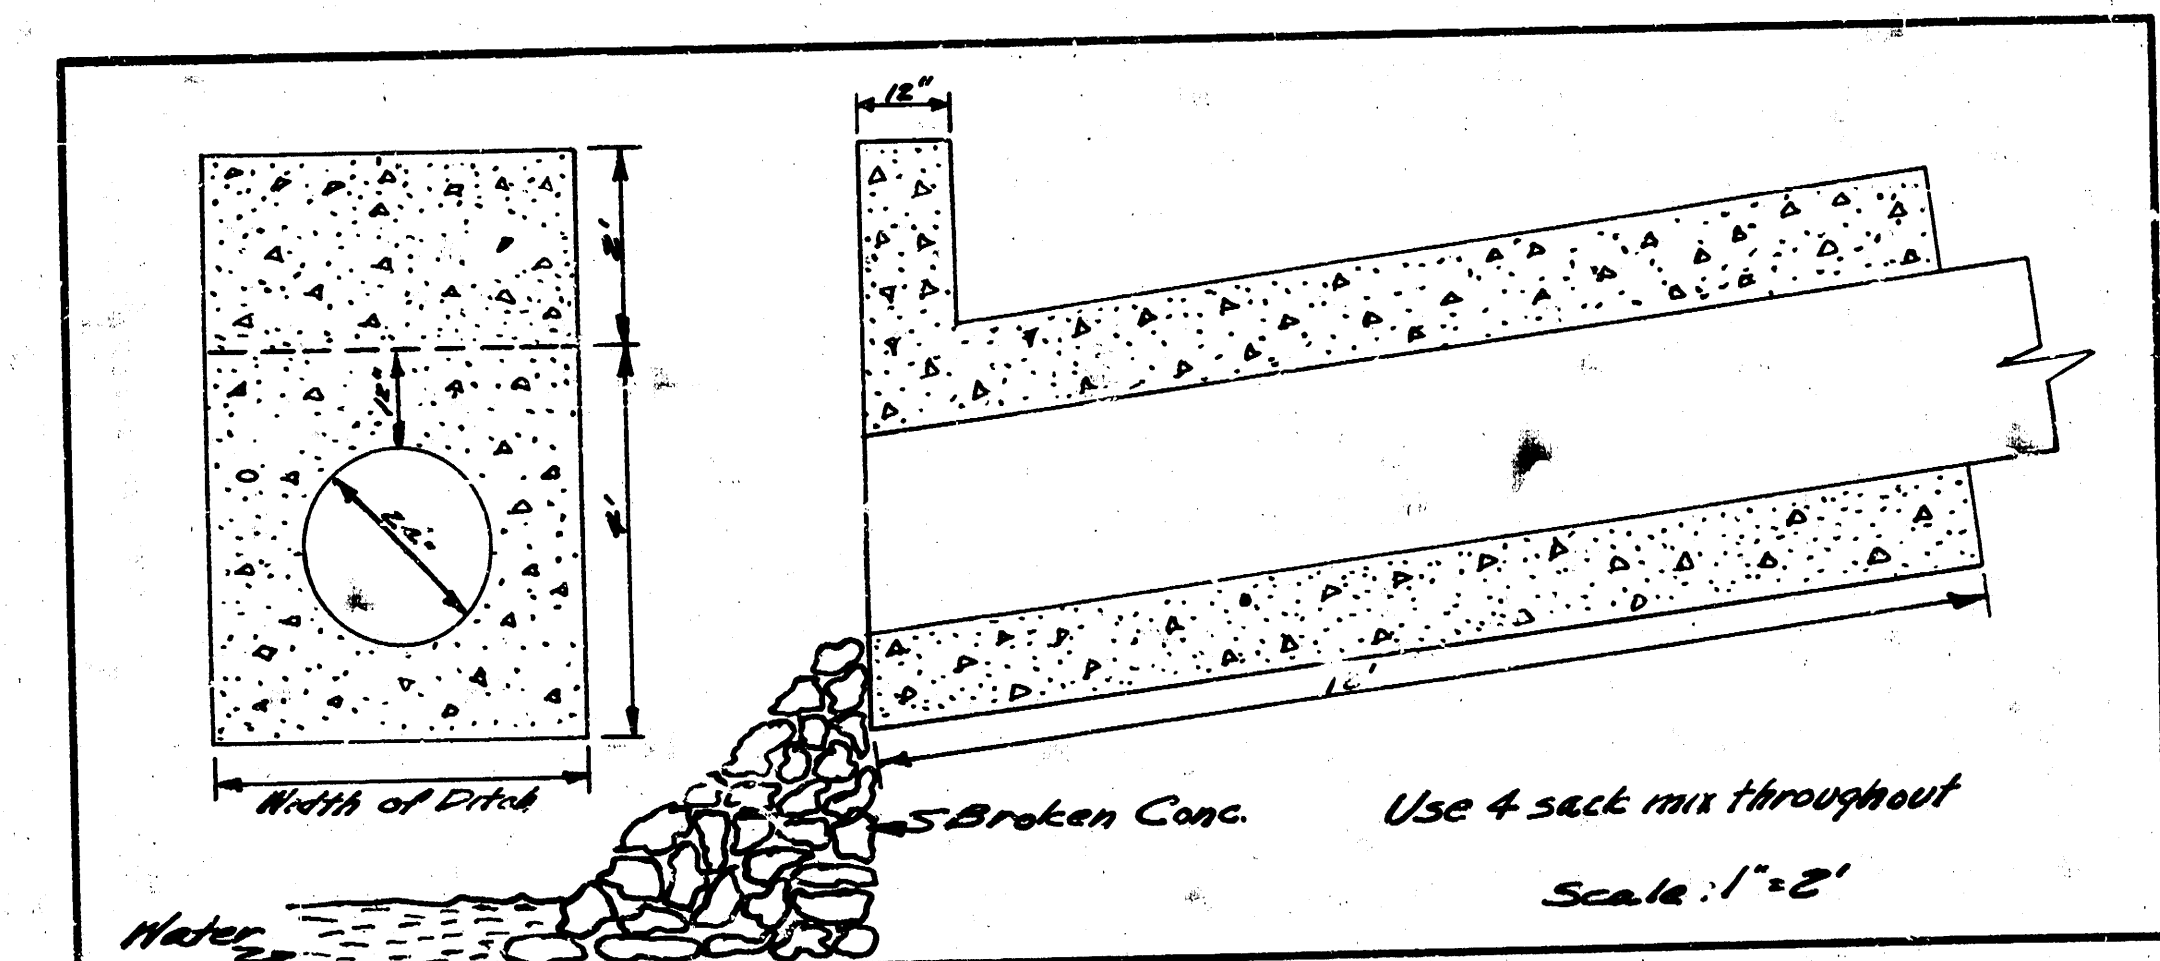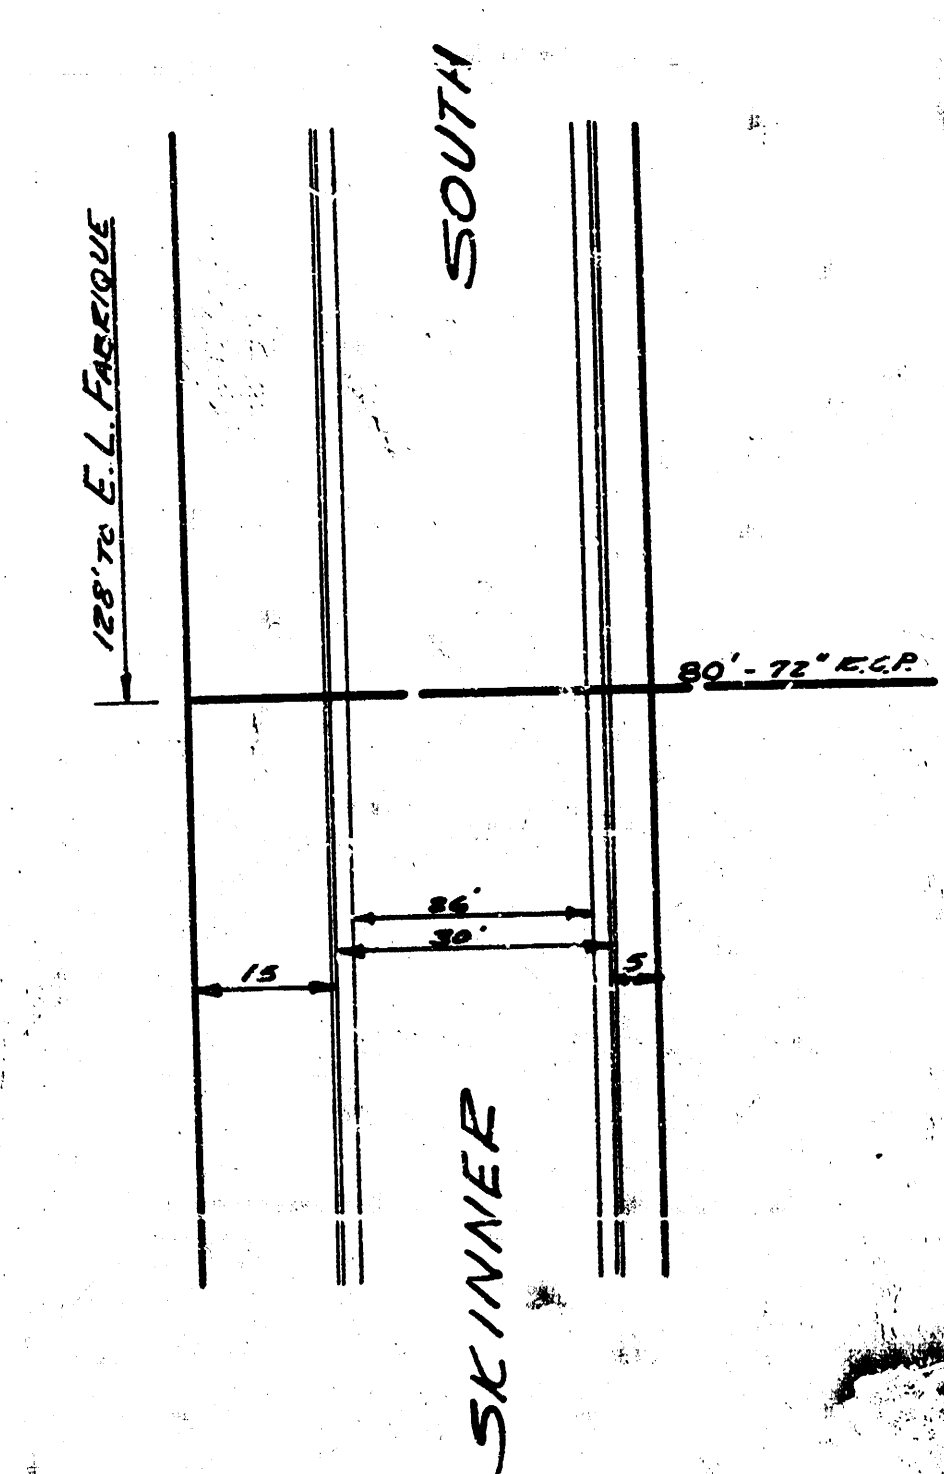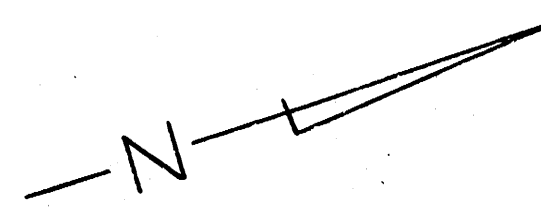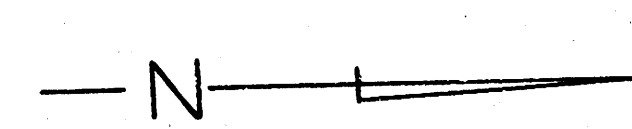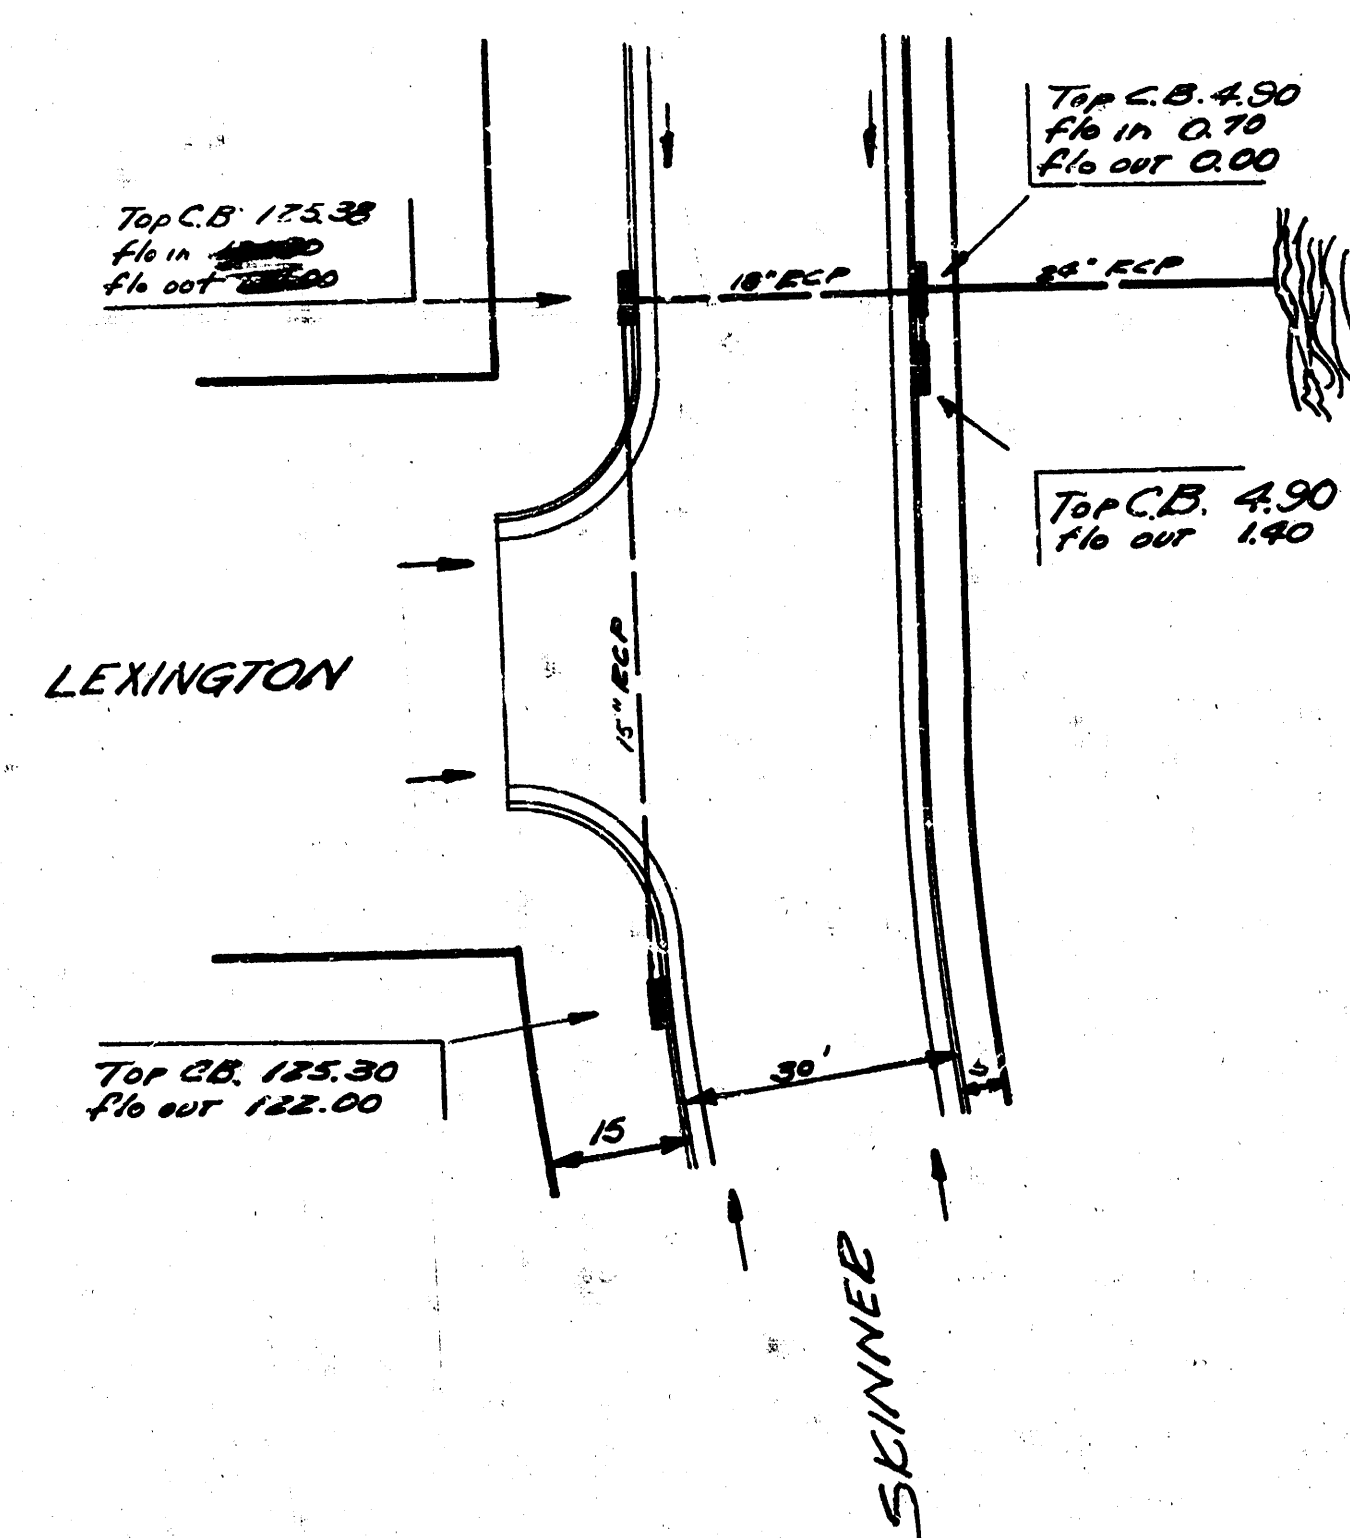



ENCASEMENT DETAIL

B.M. 126.02 S. Rm of M.H. 2nd. Forebay / Lexington 40' S.S. Skinner

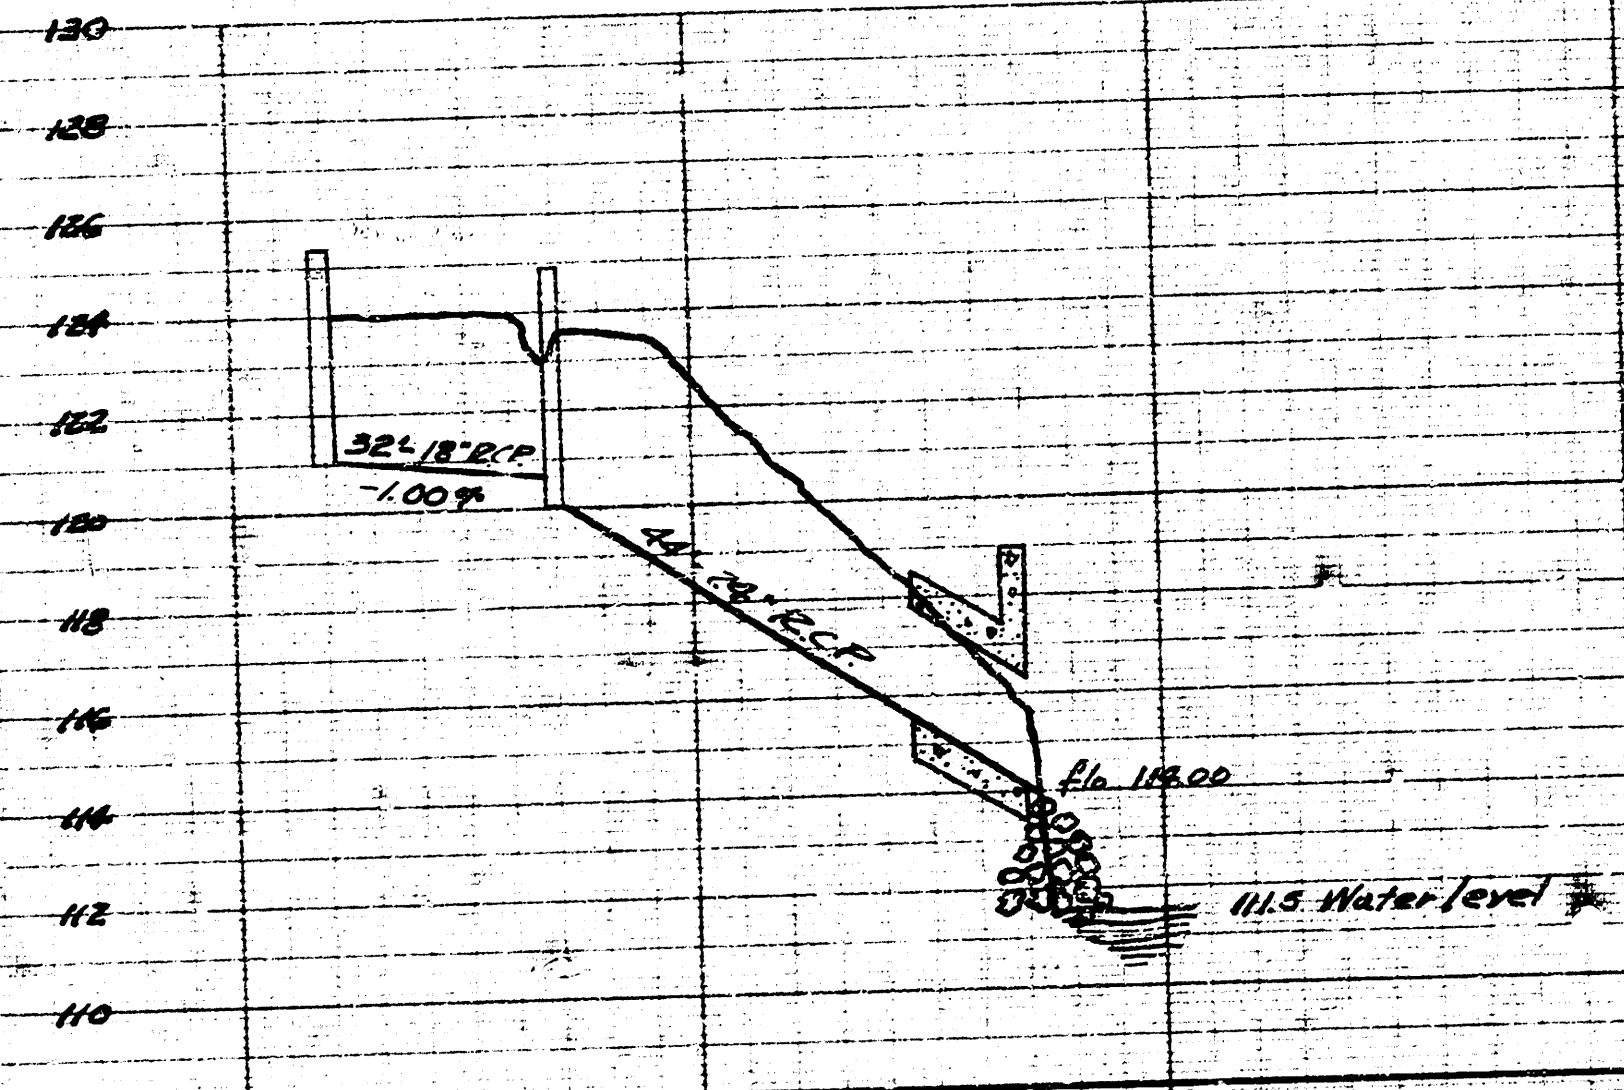


INCIDENTAL DRAINAGE
SKINNER ST.
C13-35

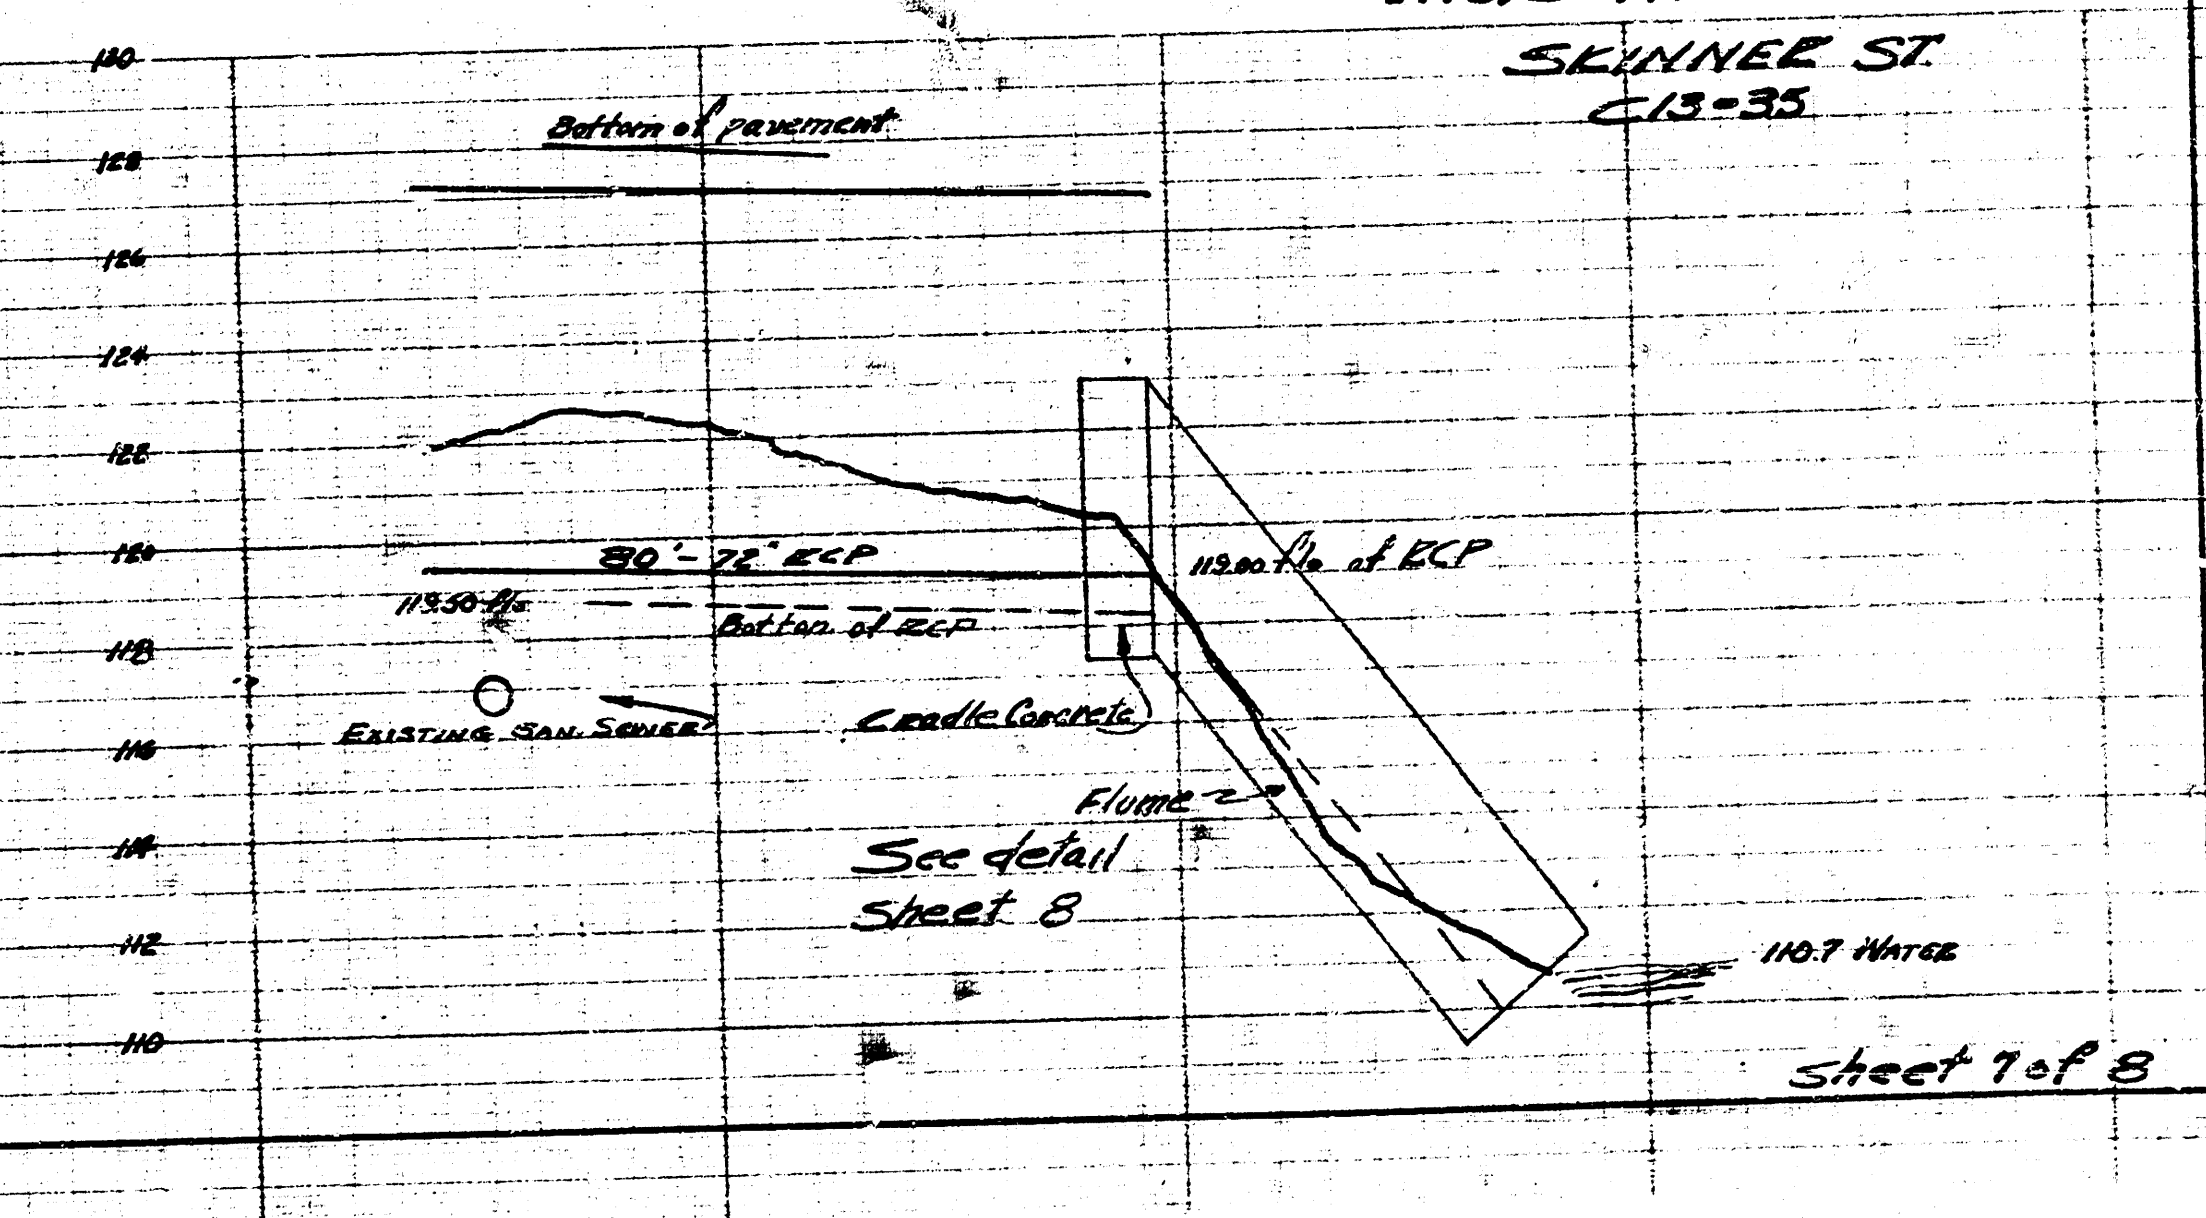

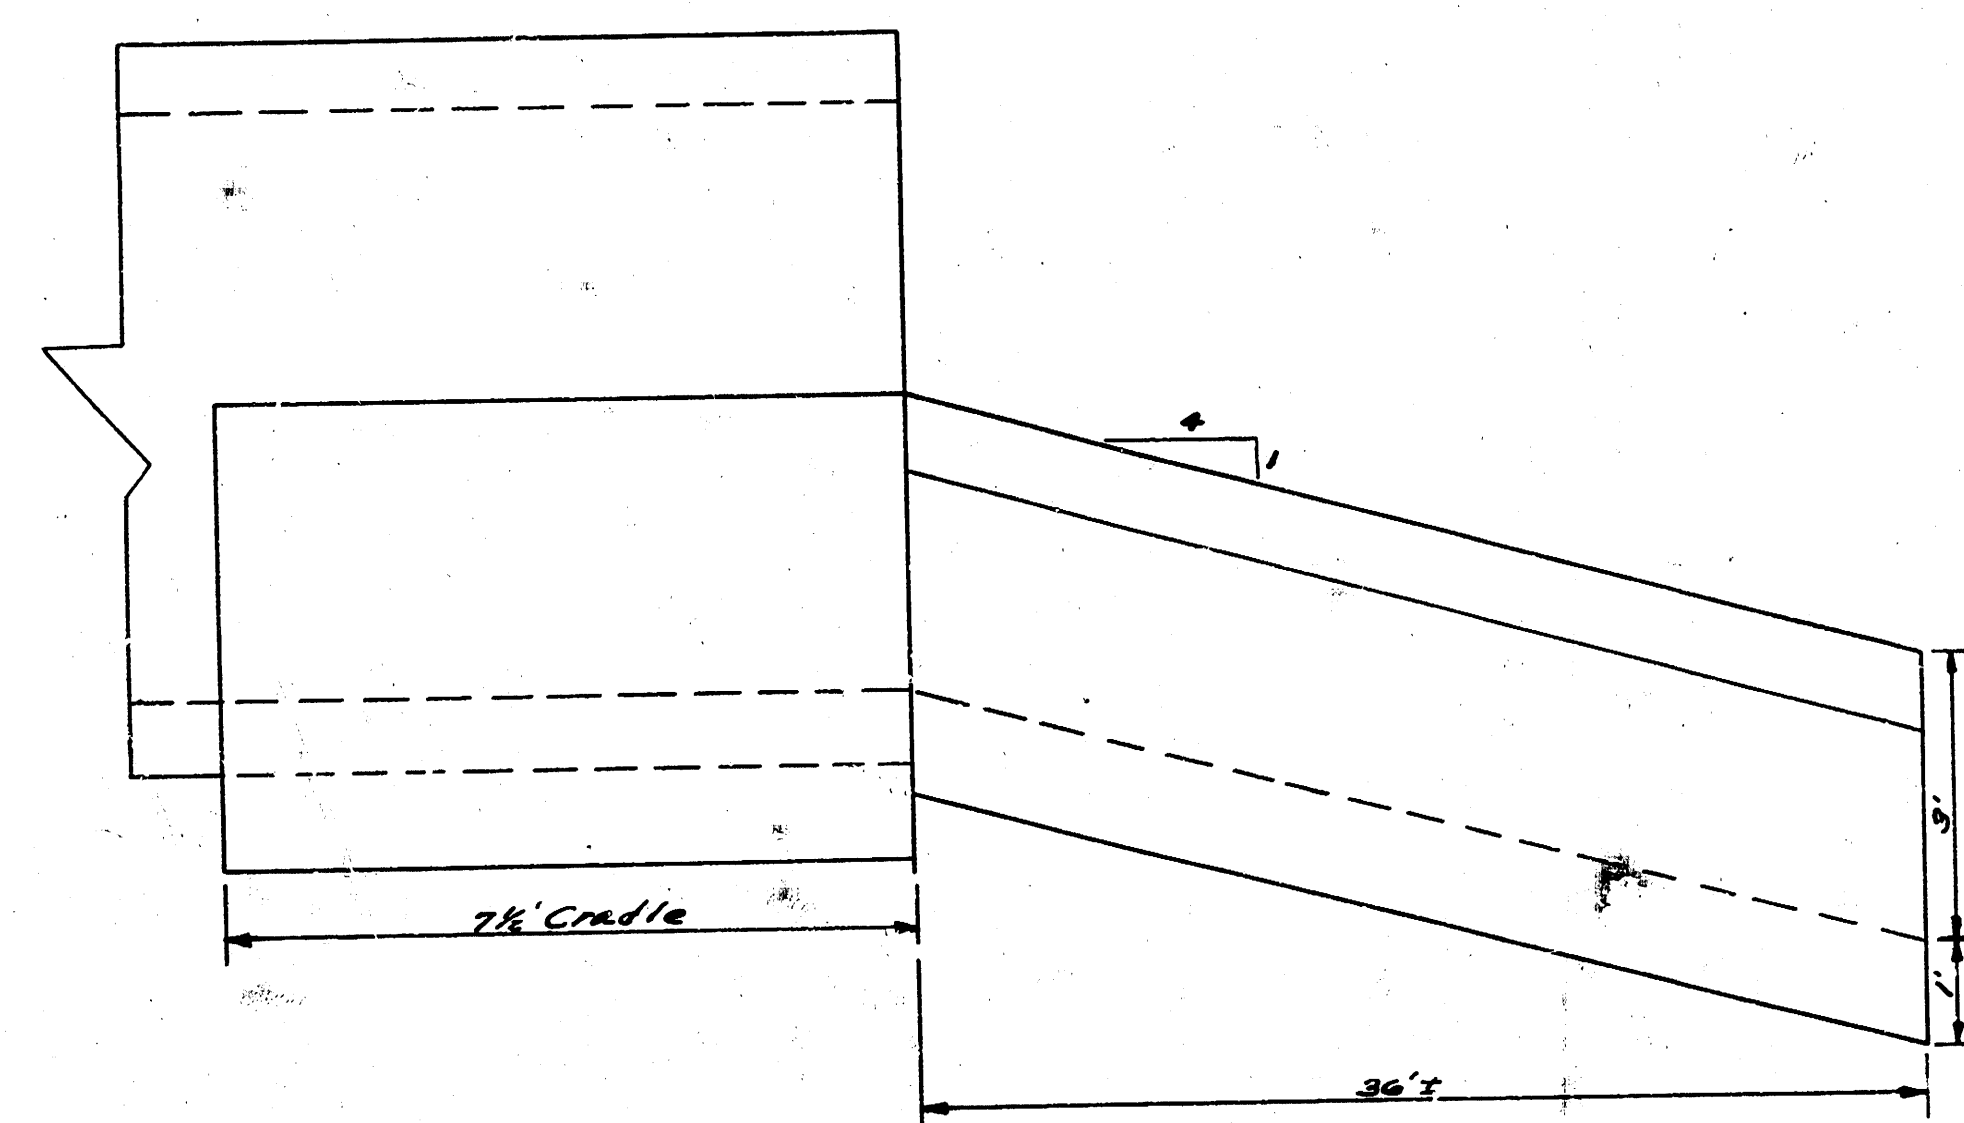

LEFT SIDE VIEW

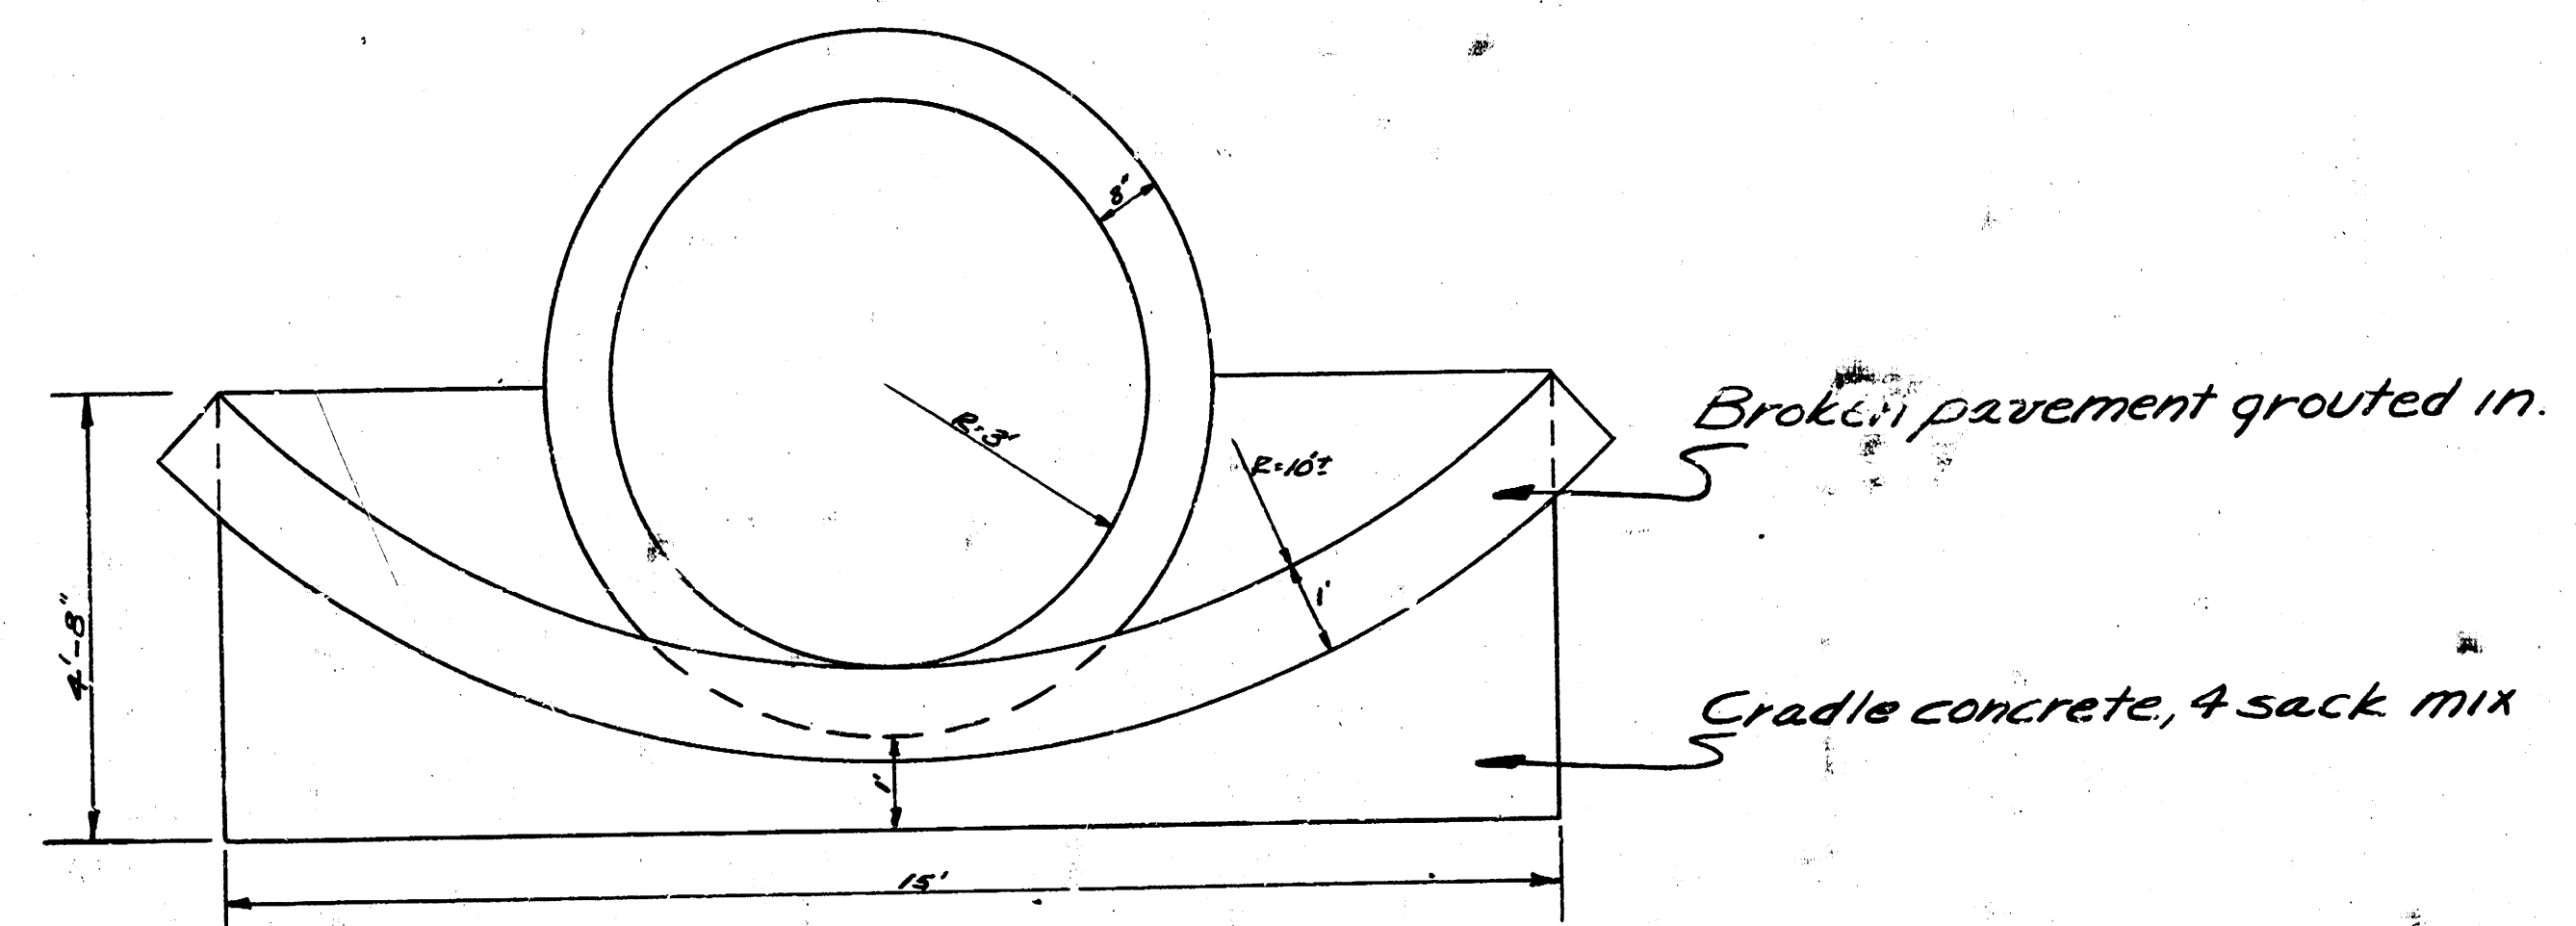

FRONT VIEW

DETAIL OF OUTFALL STRUCTURE

INCIDENTAL DRAINAGE

SKINNER
C13-55

SHEET 8 of 8

1 0 5 (10)