

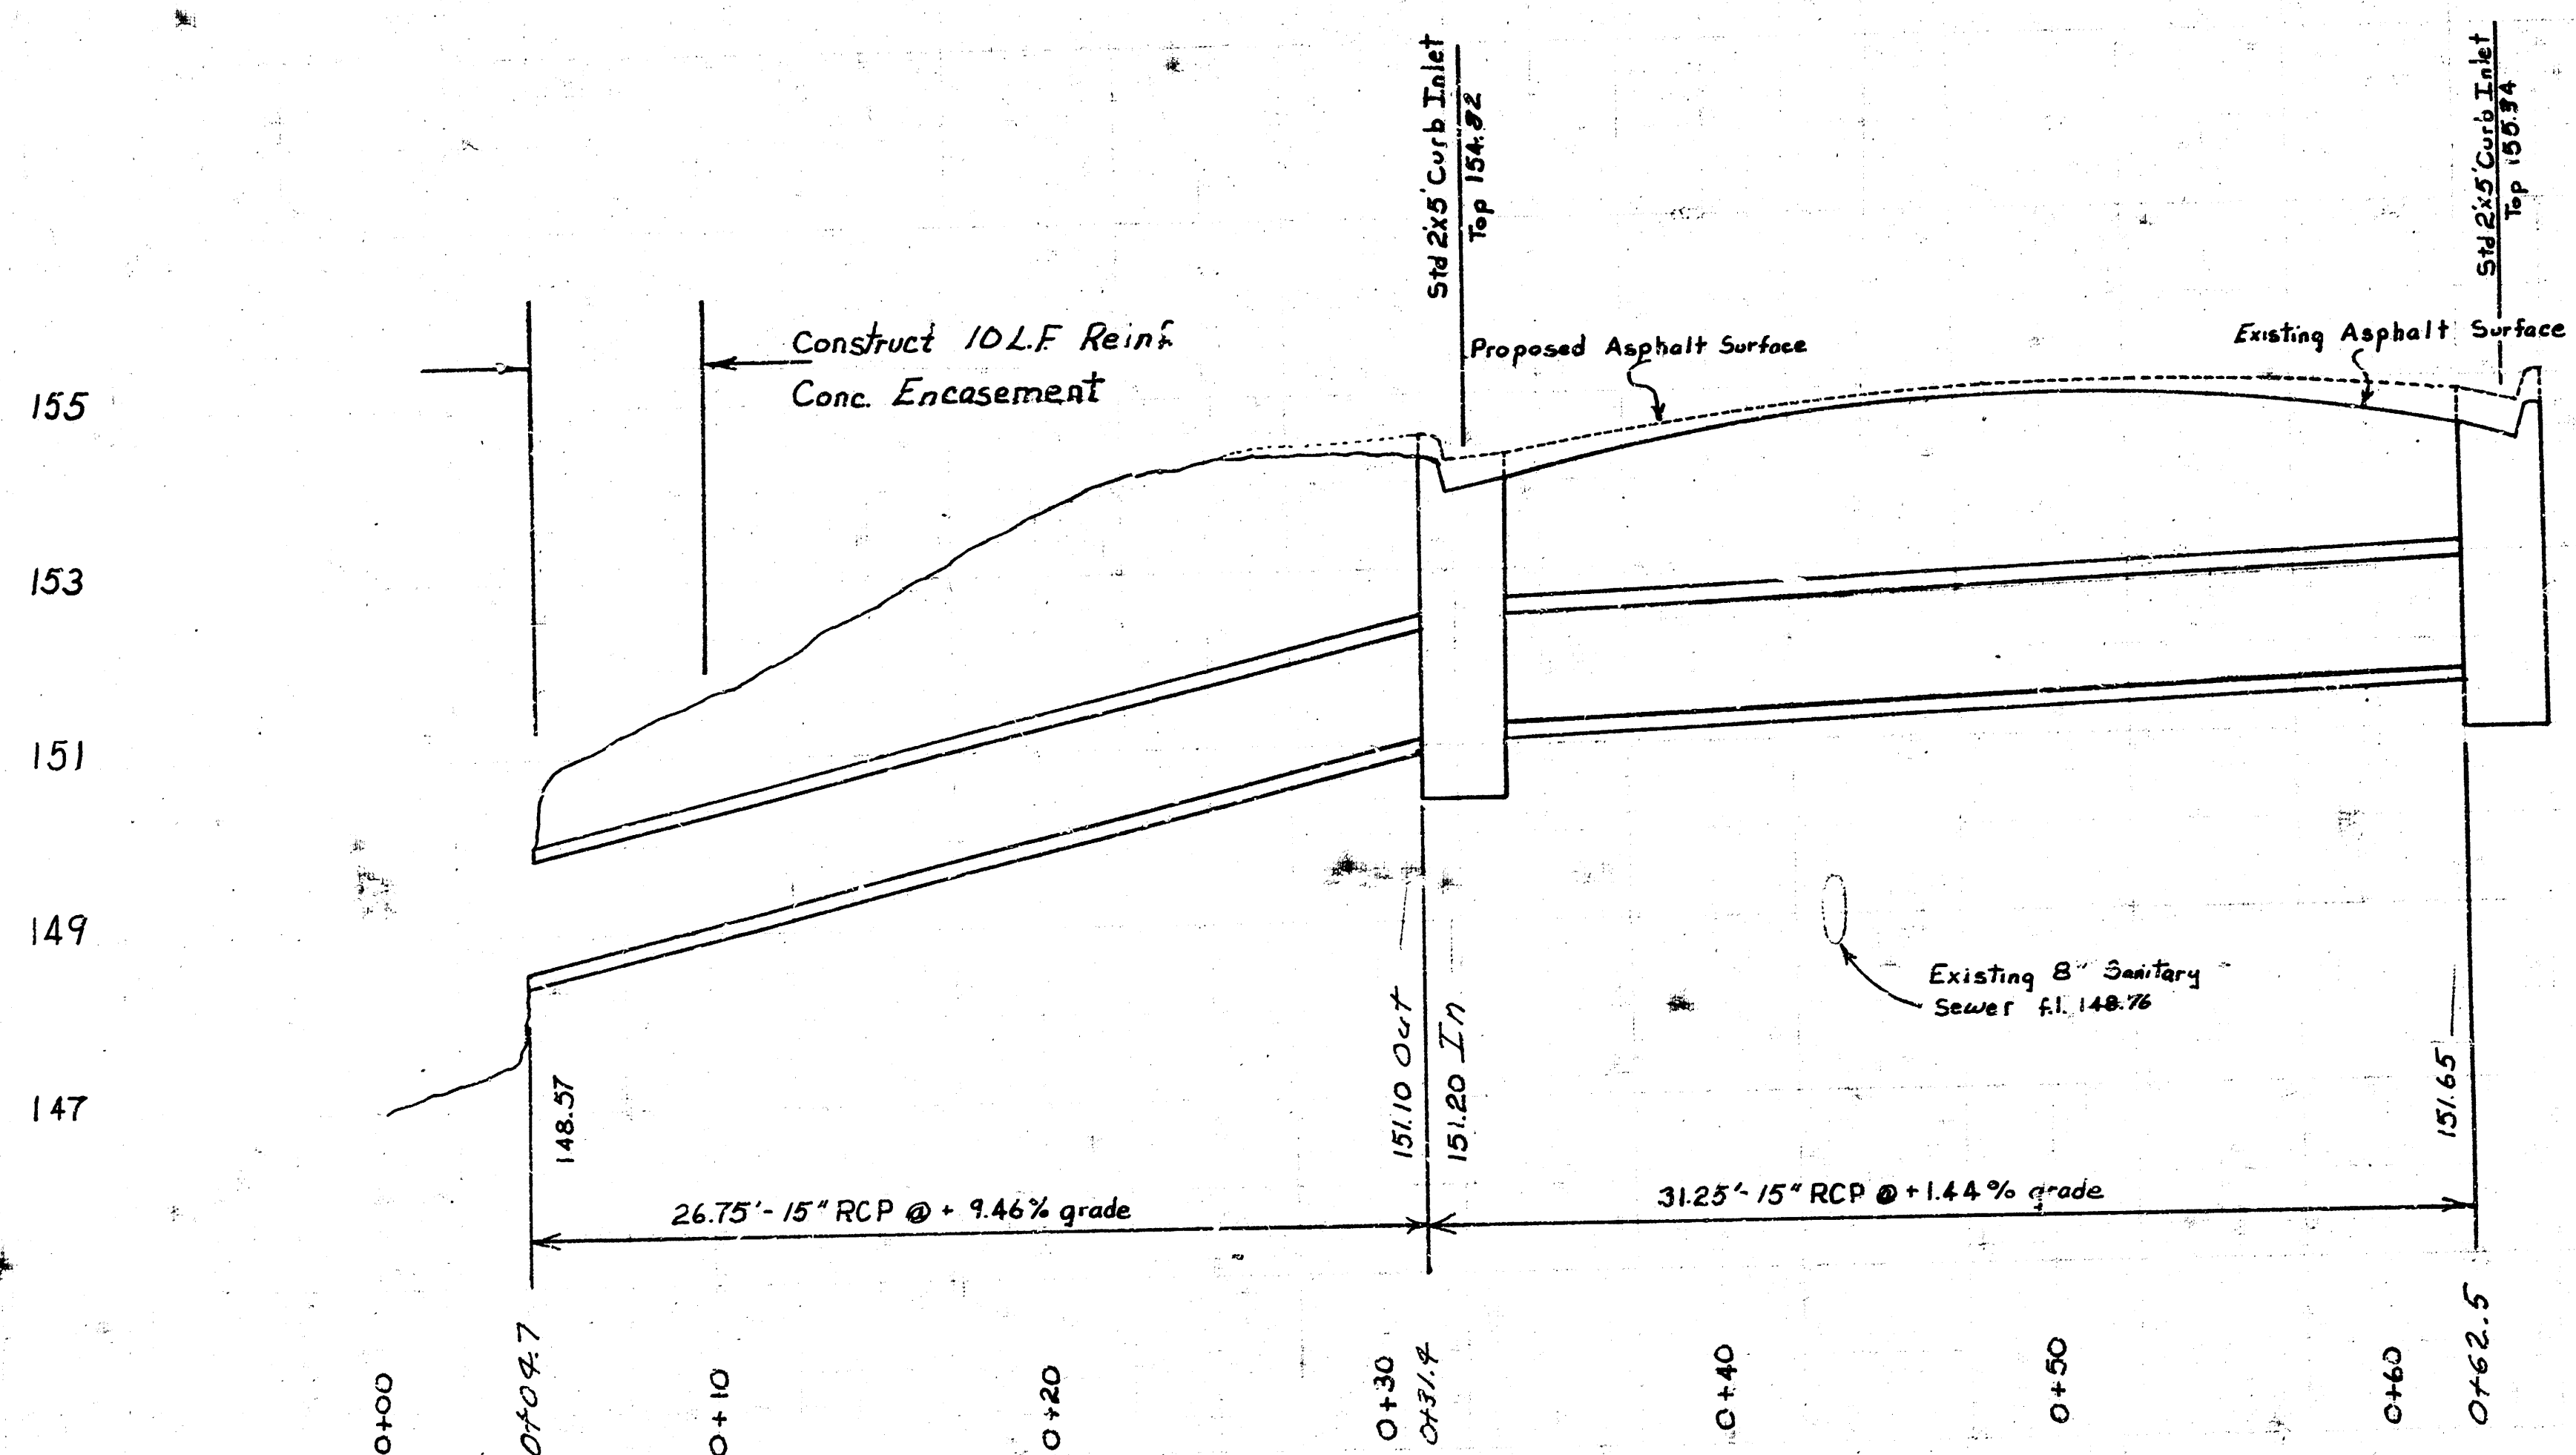


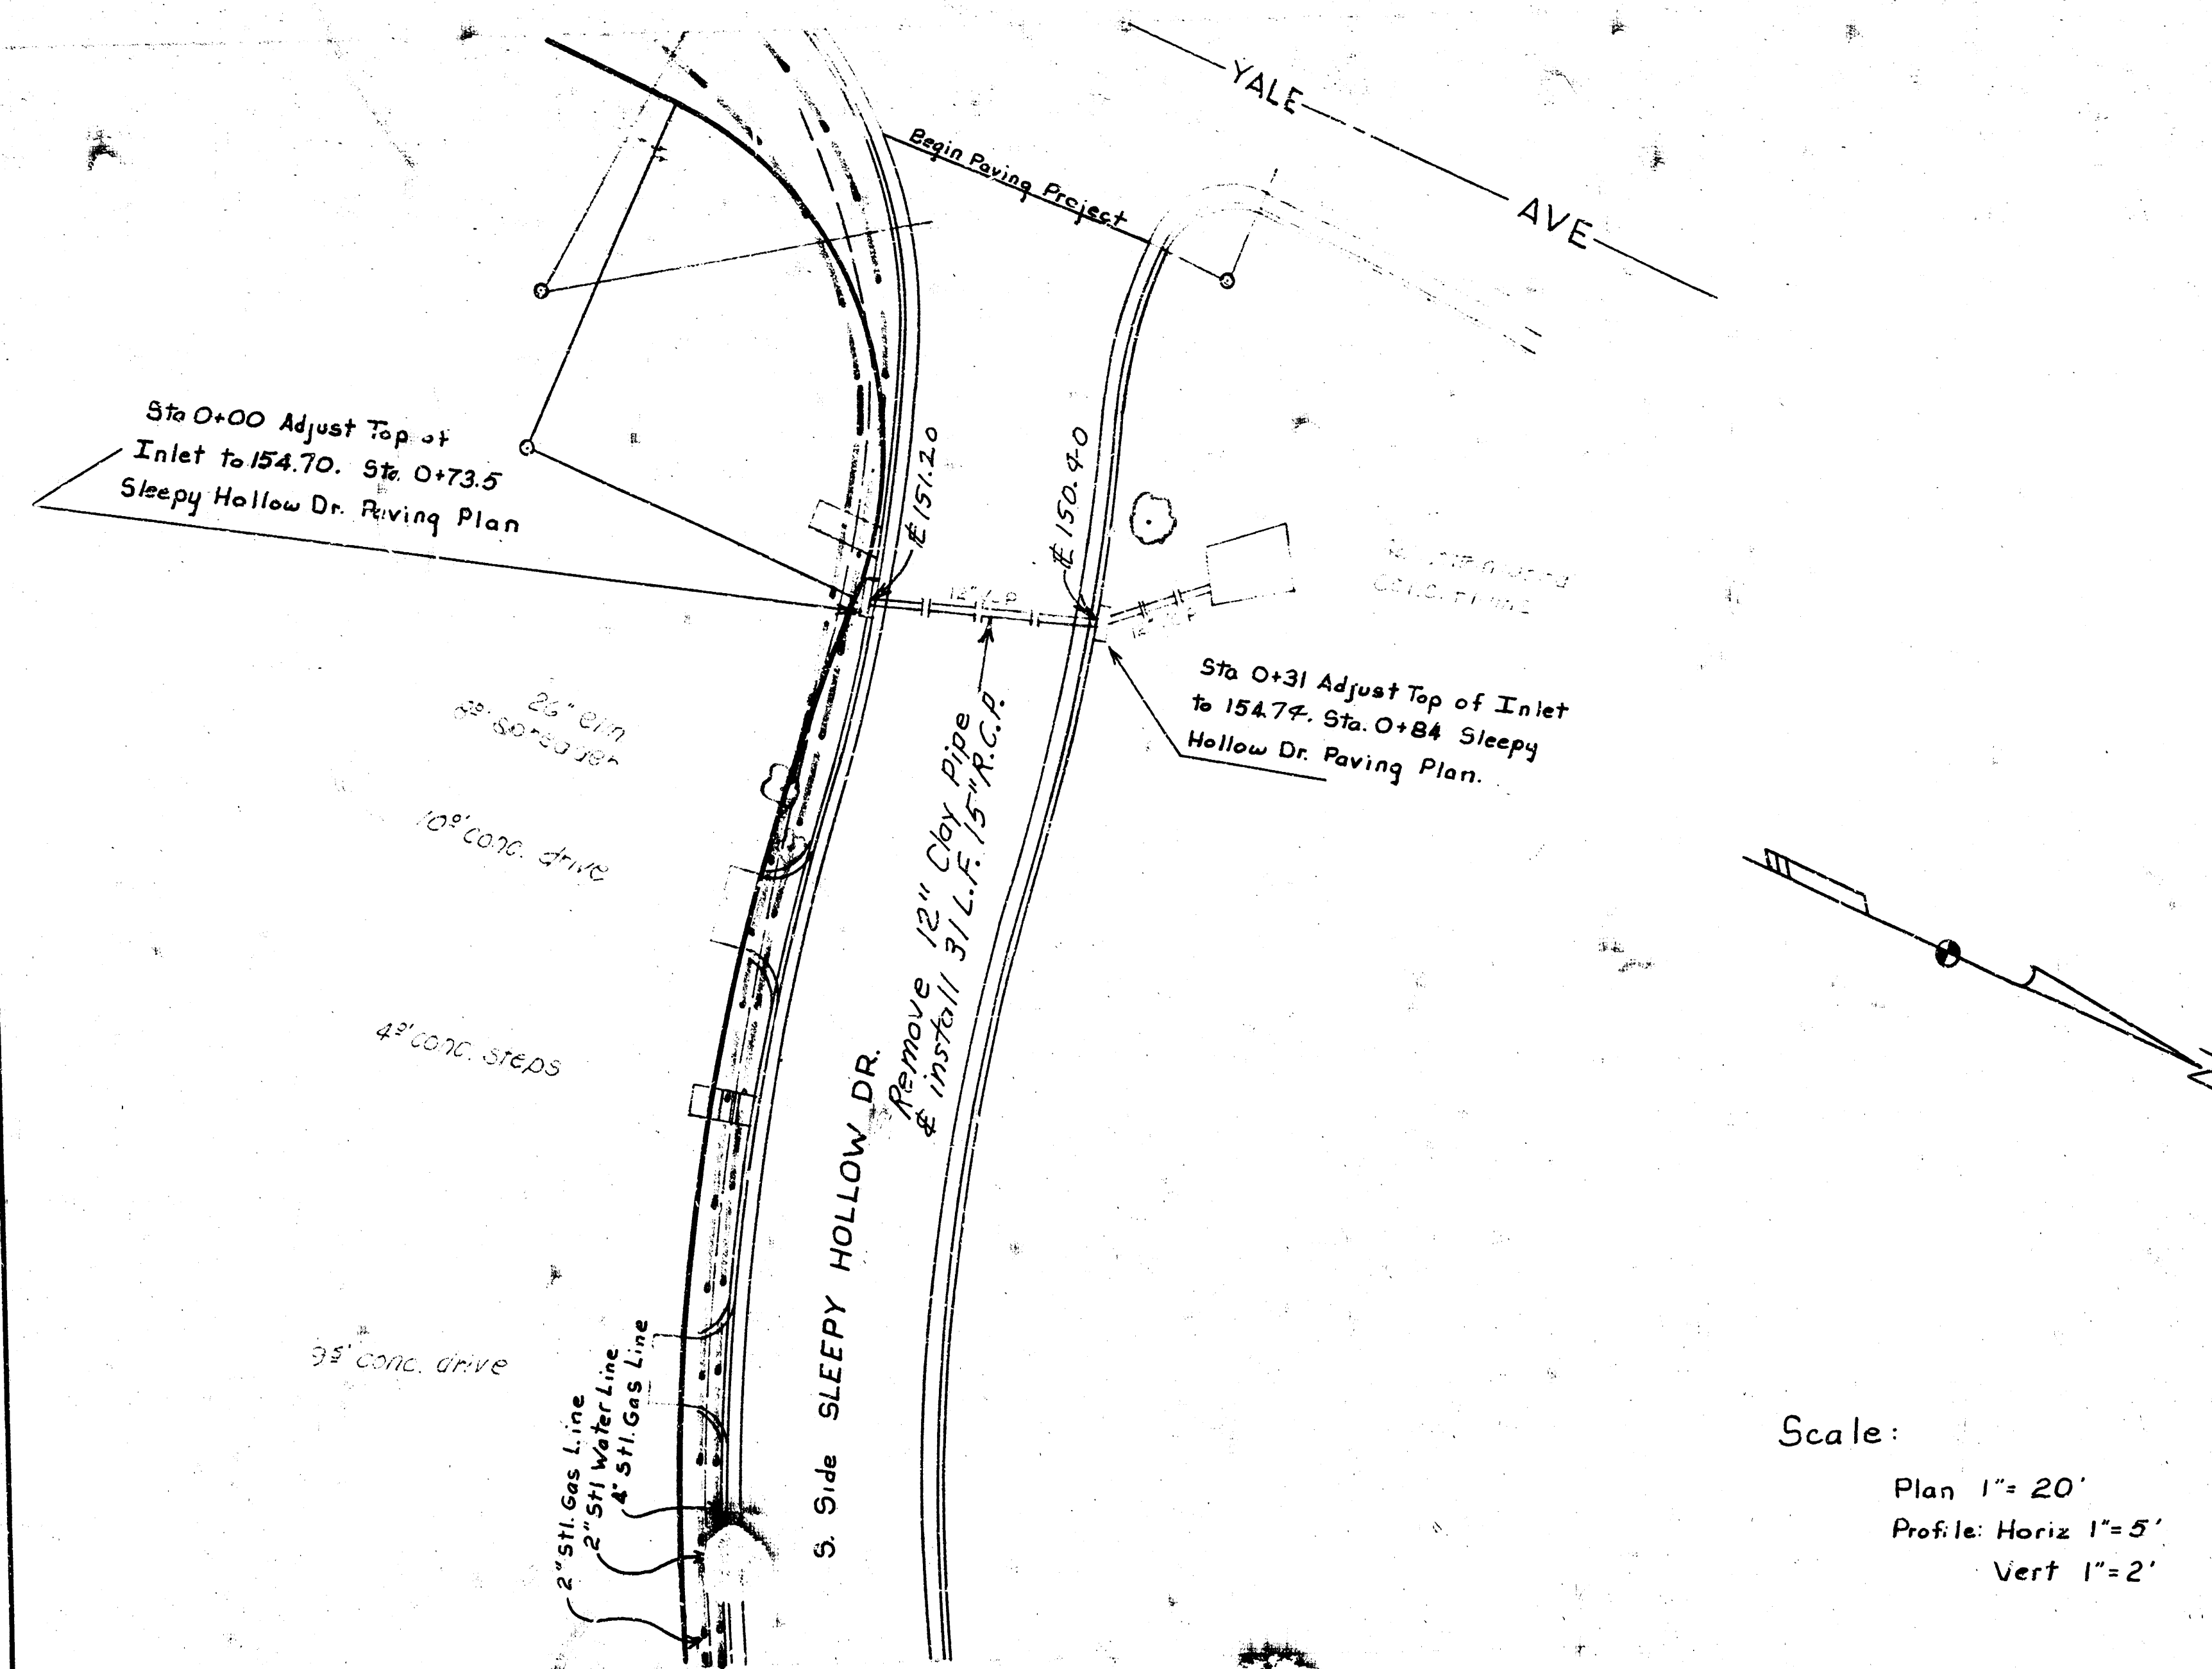

Drainage in Connection with
 Paving the N. & S. side of Sleepy Hollow
 From EL Yale to WL Roosevelt
 City of Wichita, Kansas
 RW Linn City Engineer
 DATE 1-75 Project No. DAKD 573019

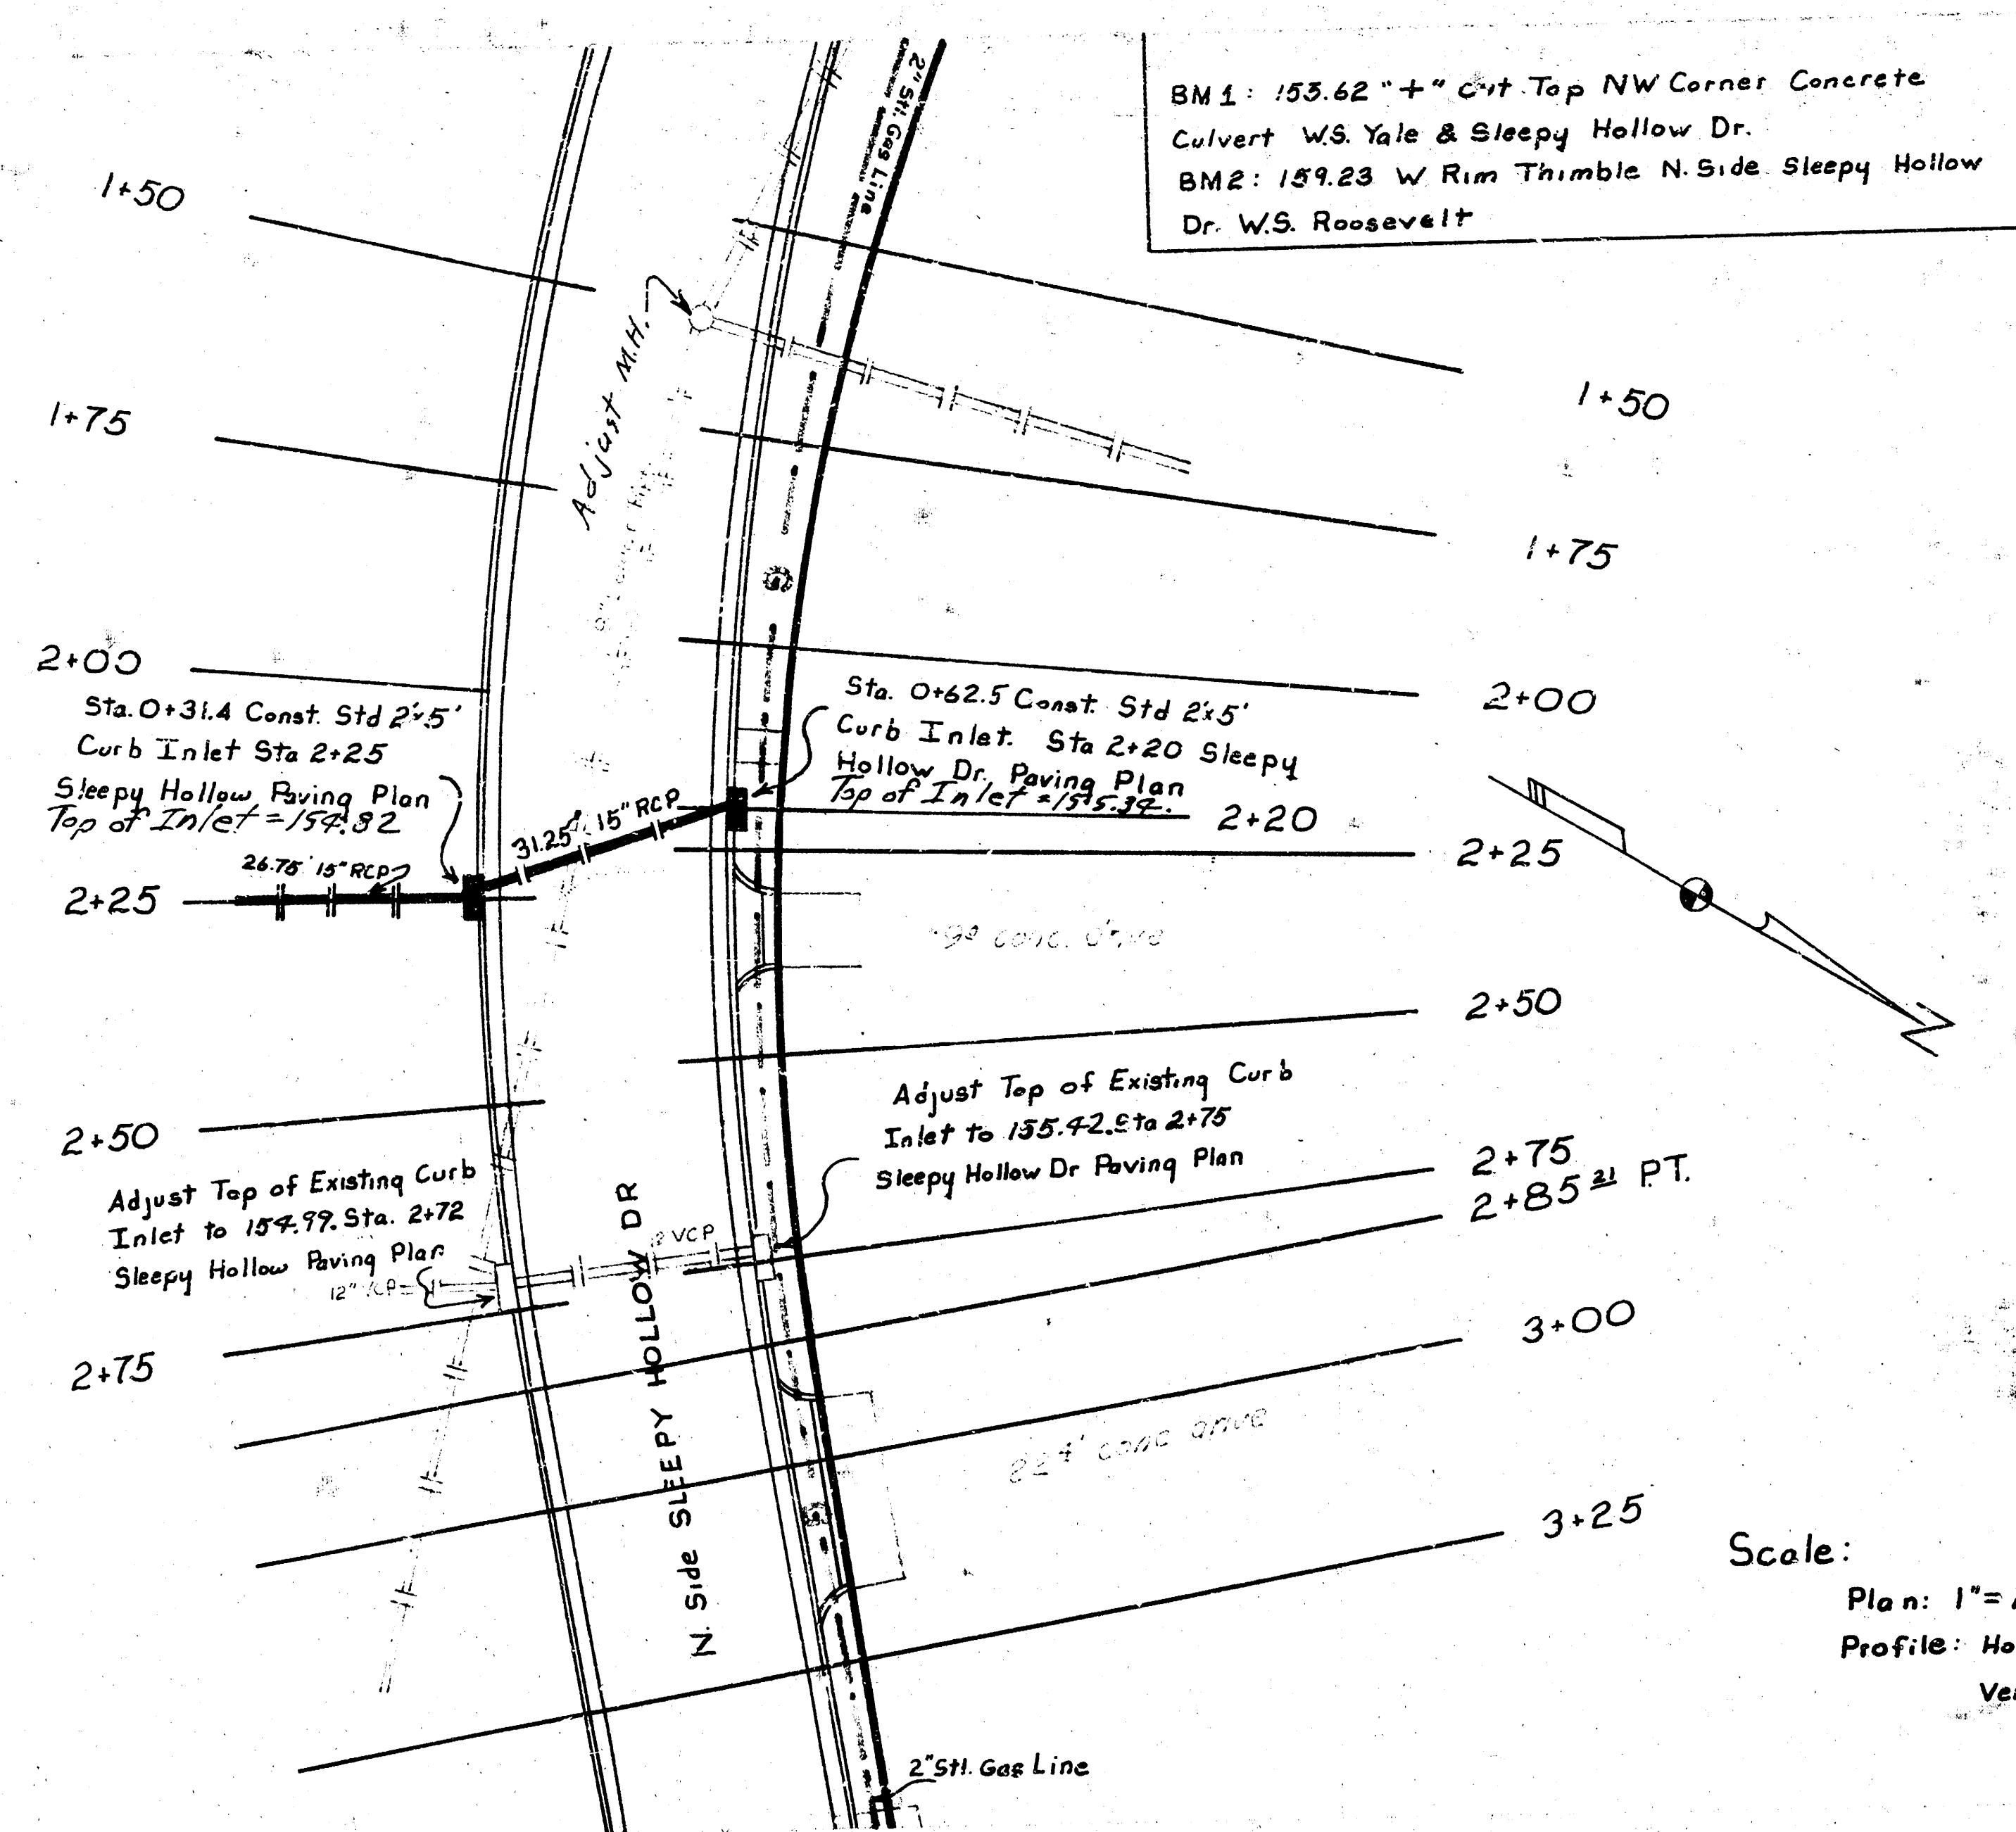