


B.M. 137.54 STANDARD N.W. CORNER OF MT VERNON & EDGE MOOR
STATIONING ON SOUTH PROX LINE

NOTE: GRADES FOR DRIVES AT
STA. 0+78 NS & 0+79 S.S. WAS NOT SET BY CITY

EDGE MOOR

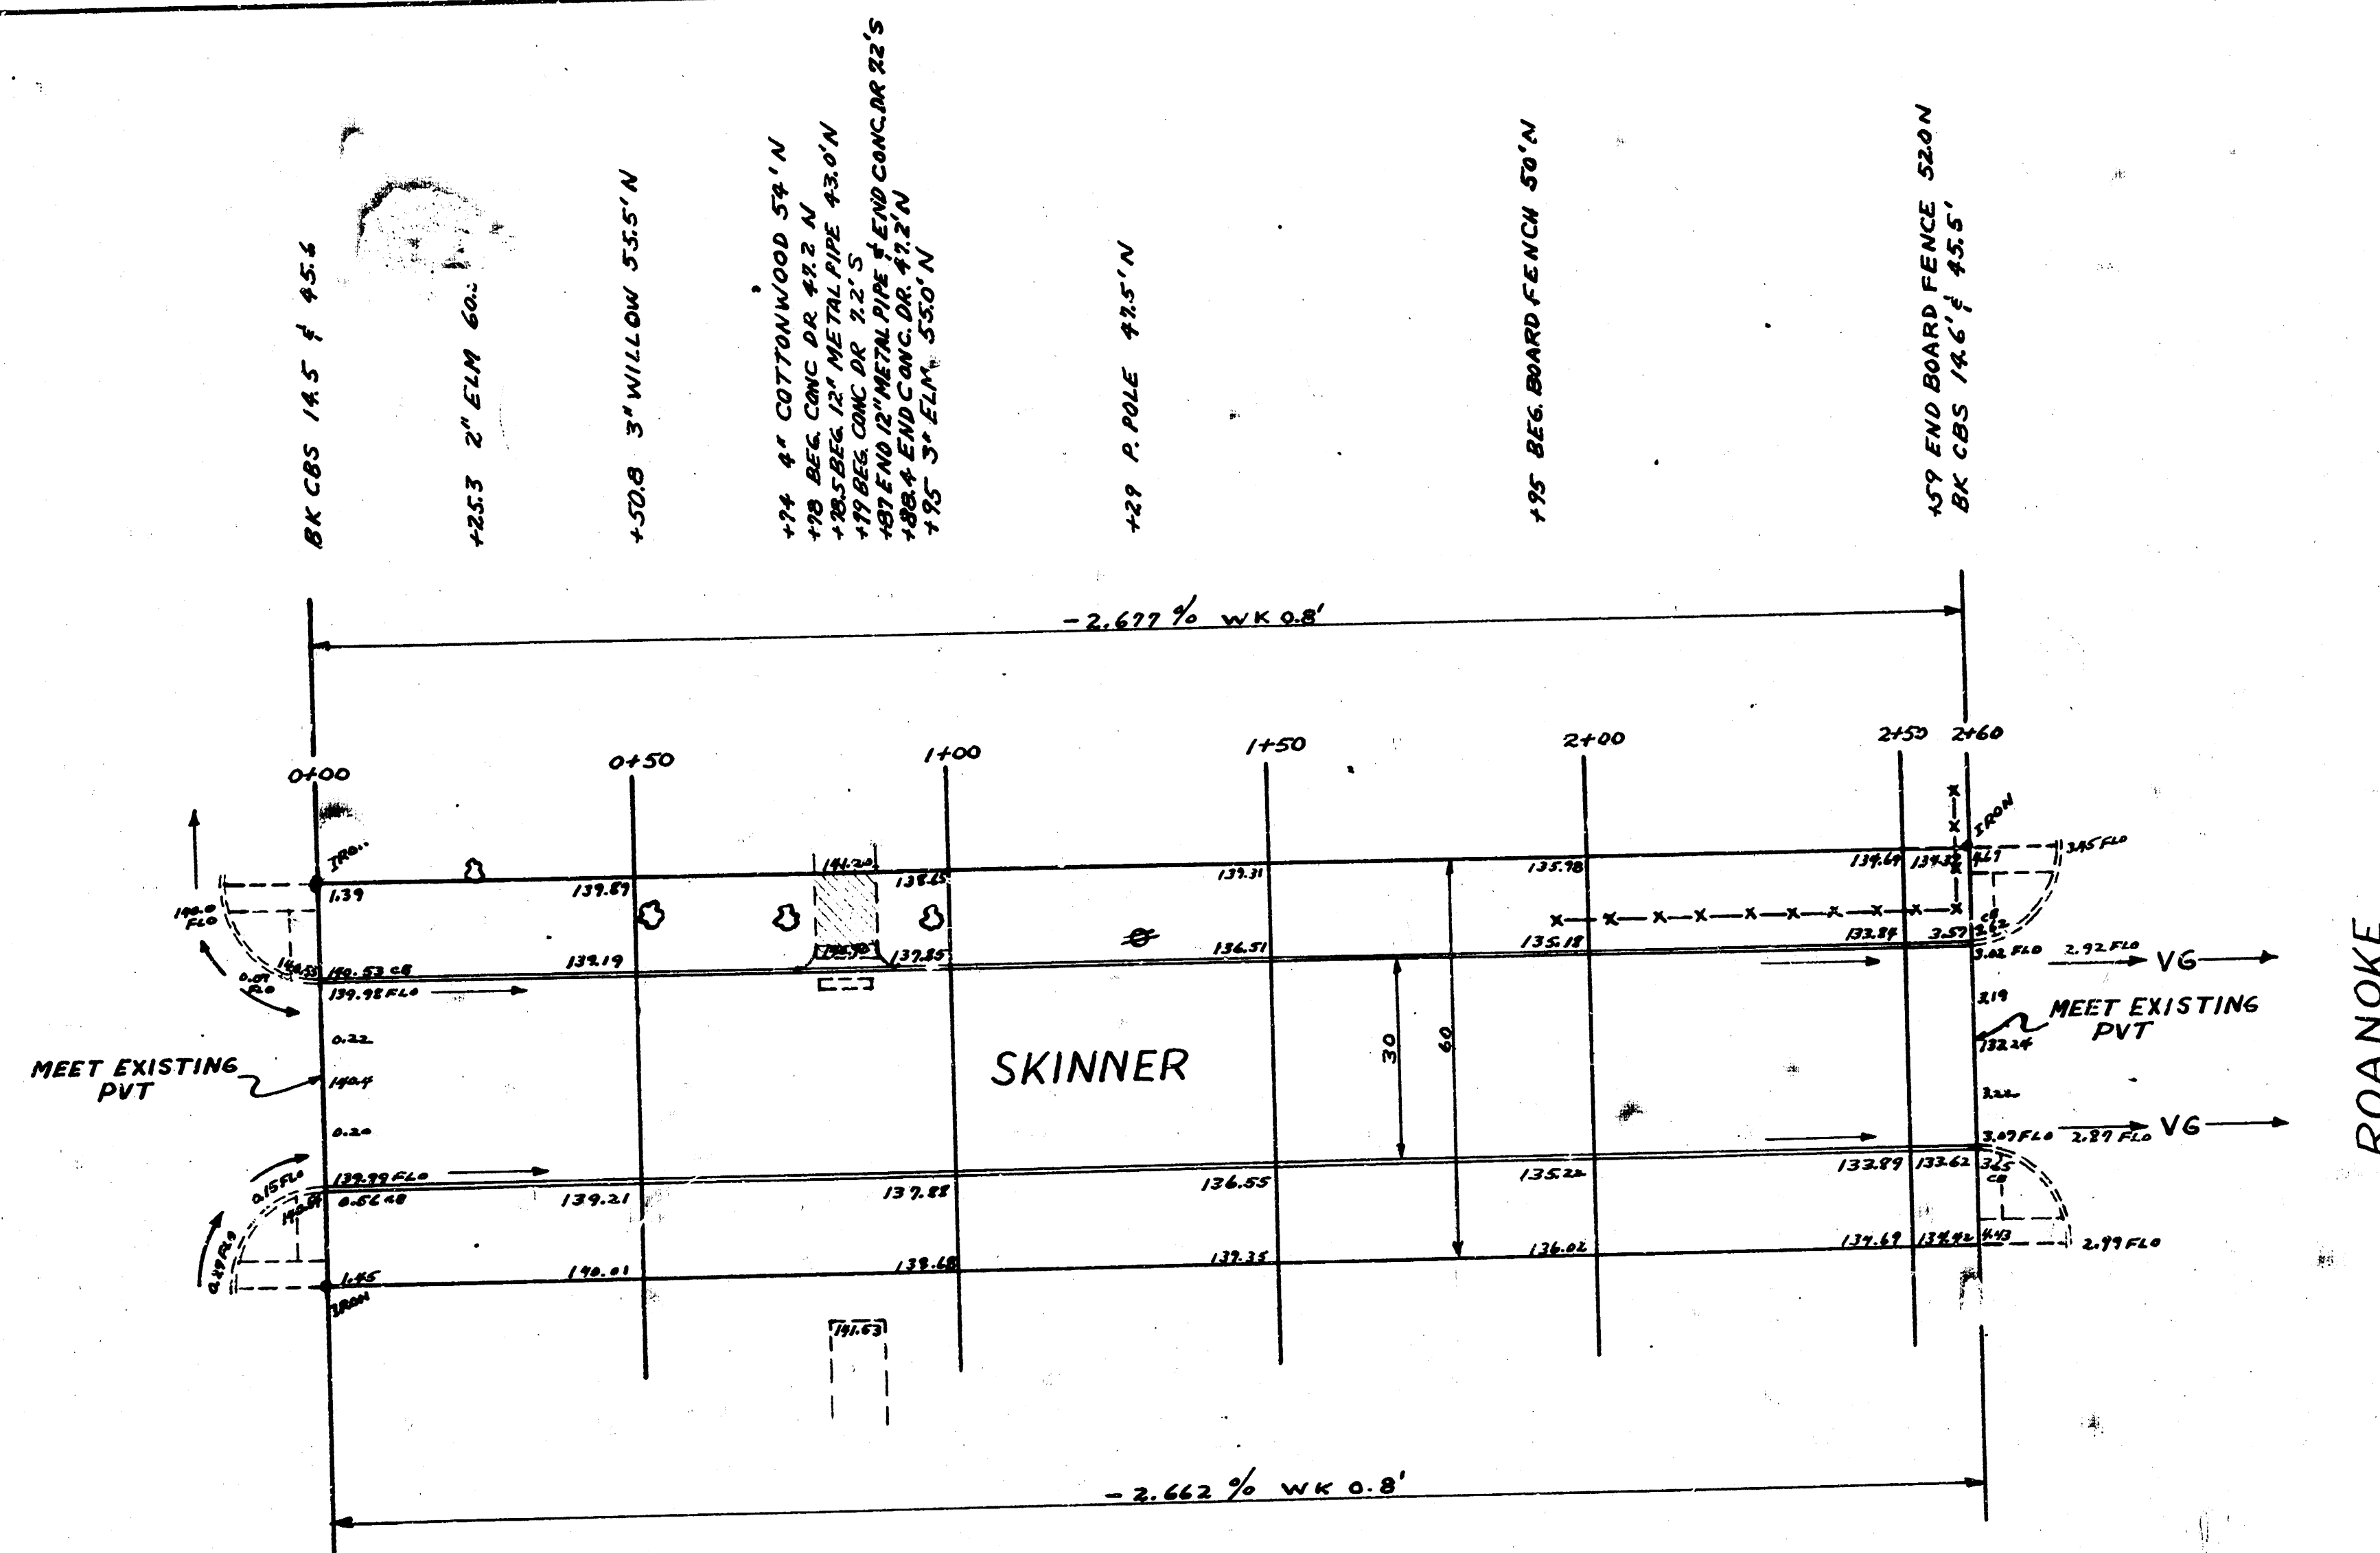

ROANOKE

SHEET 1 of 2

SKINNER
EL. EDGE MOOR TO W.L. ROANOKE
30' CONC & CB
CITY OF WICHITA
BE SMITH CITY ENGINEER
FEB. 1954 PROJ. NO. C13-216



Survey SLANTZ 3763
Plan SEAMAN
Checked