
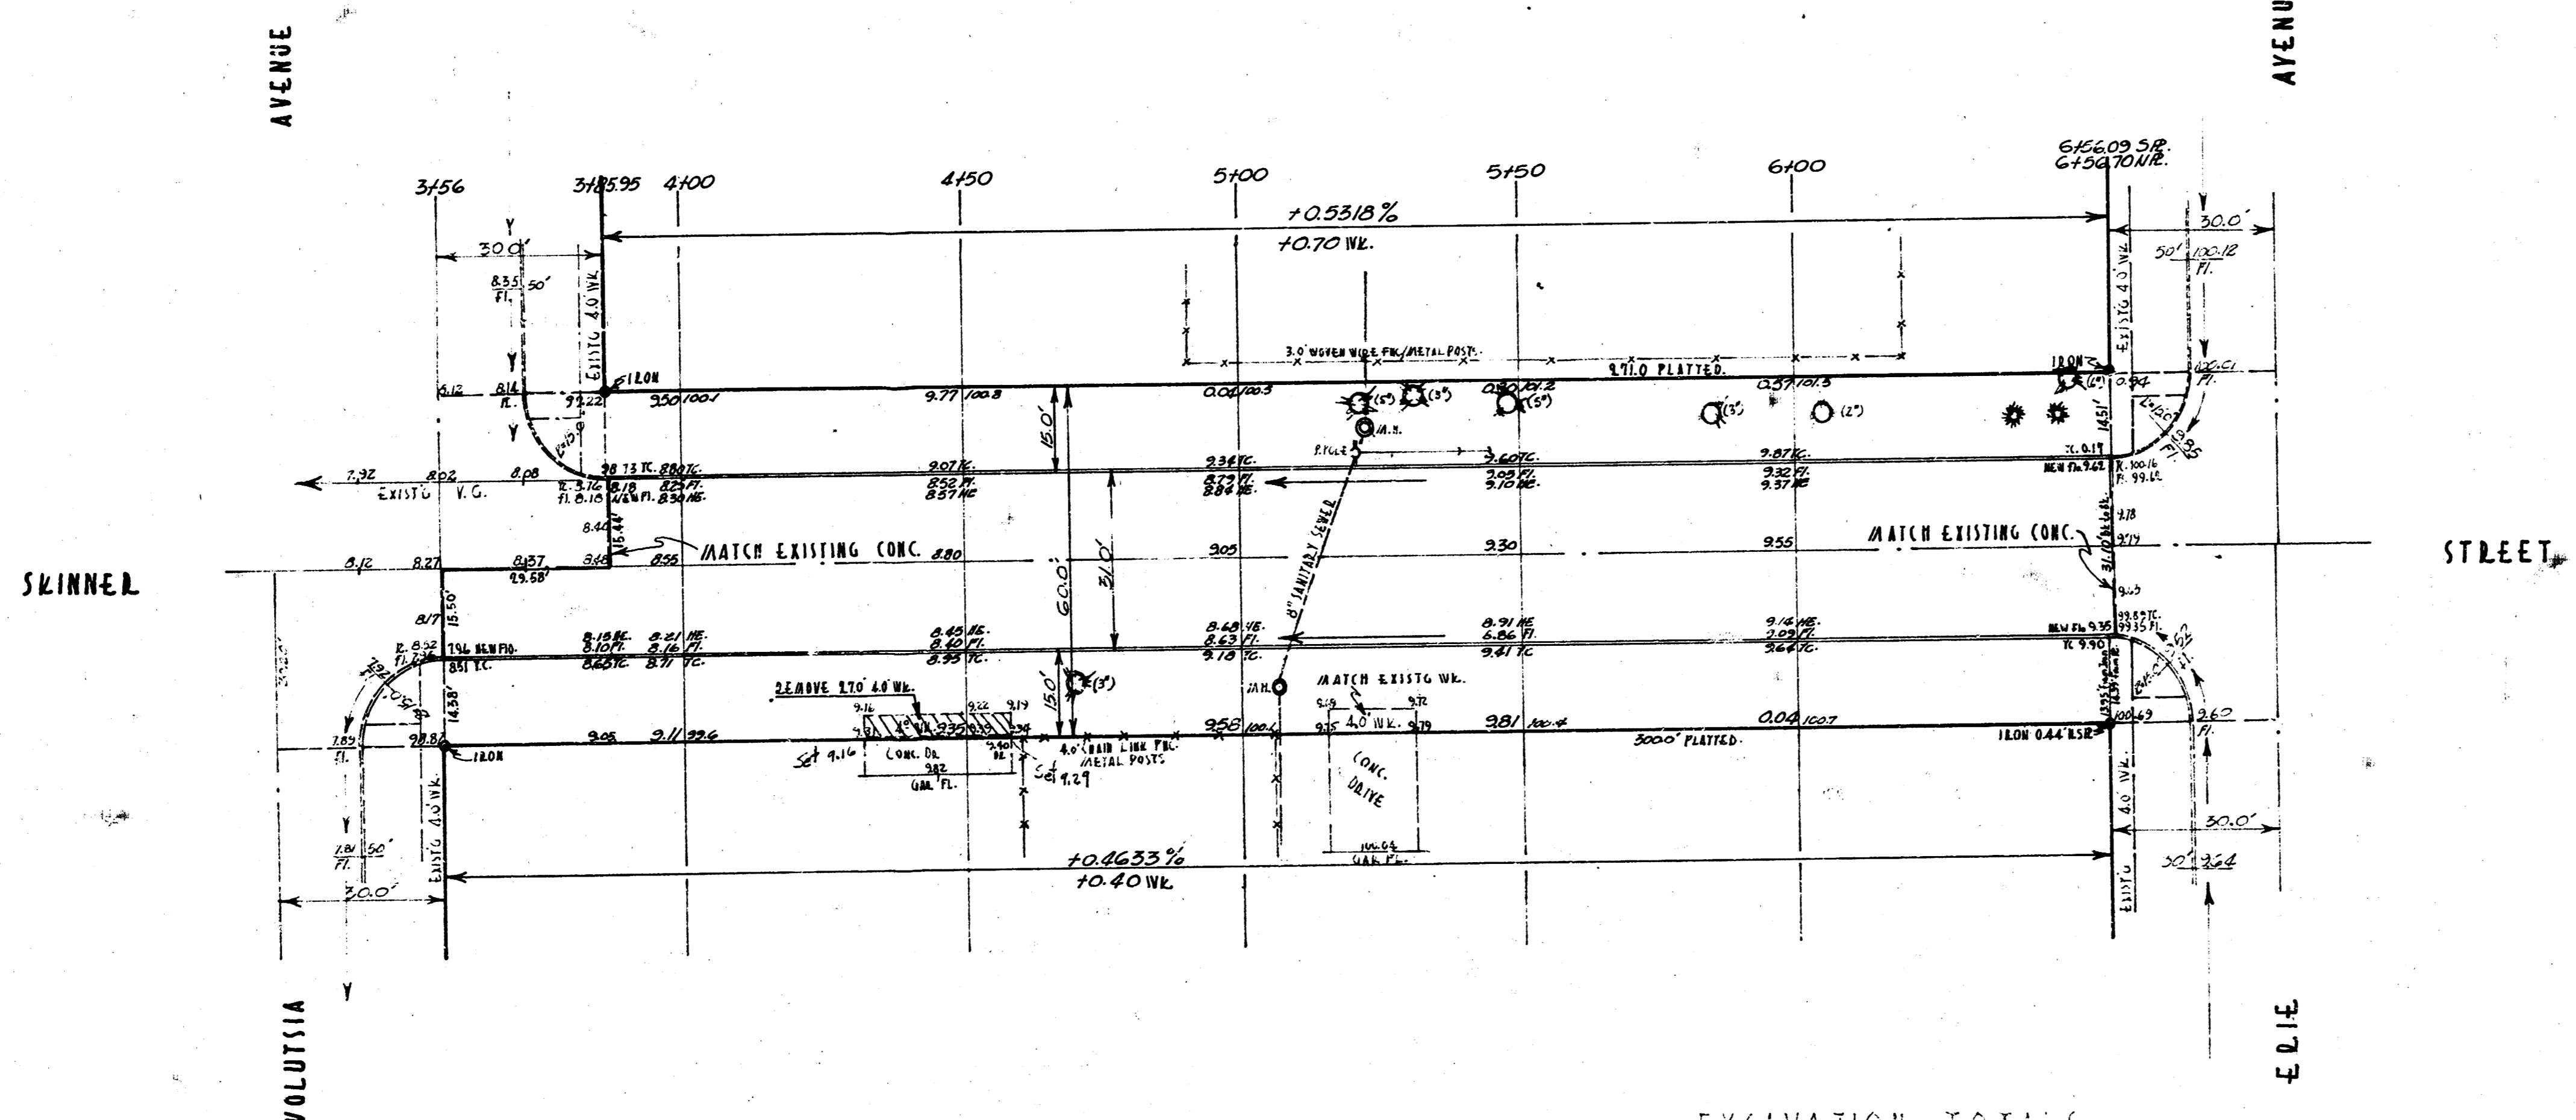


DA. W. CO. 1/4 SECTION 18, T15N, R10W, S10, VOLUTSIA ELEV. 100.0
 STATIONING ON MAIN PROPERTY LINE

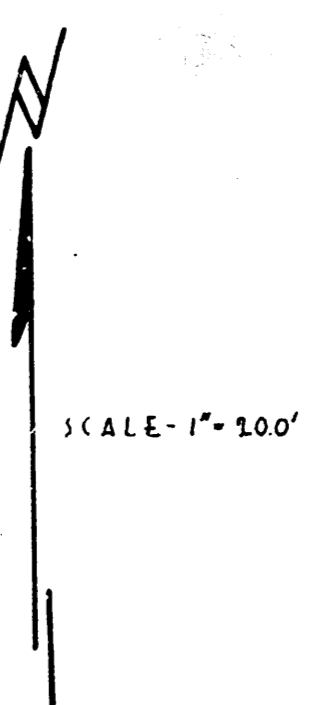

EXCAVATION TOTALS

PROP	809.1
+10%	80.9
TOTAL	890.0

SKINNER STREET
 EL. VOLUTSIA WL. EDIE
 30.0' CONC. & C.D.
 CITY OF WICHITA, KANSAS
 B. E. SMITH CITY ENGINEER
 FEBRUARY 1956 PROJ. NO. C15-170



Survey CLARKE BA TO
 Plan 1111
 Checked 7