
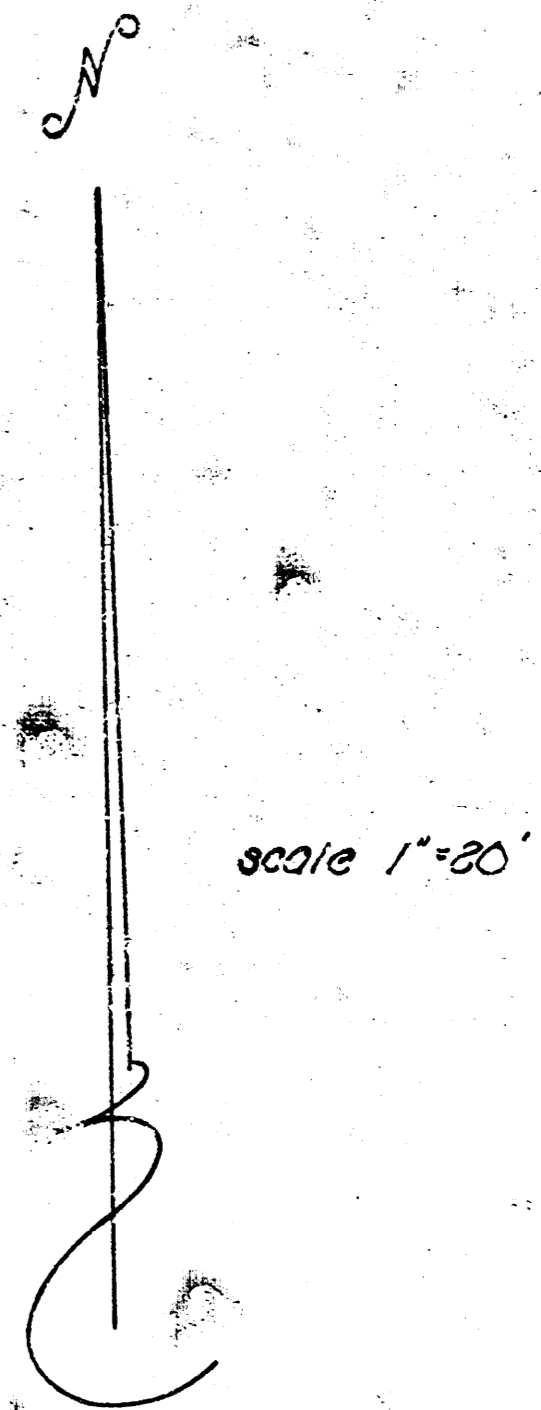


B.M. 24<sup>th</sup> Cross 100' in corr. post S.W. cor. Hydraulic & Mt. Vernon  
 B.M. 103<sup>rd</sup> M in Mueller, SE side fire hydrant, flange, N.W. cor. Hydraulic & Skinner  
 B.M. 100<sup>th</sup> M in Mueller, S side fire hydrant flange, NW cor. Ellie & Skinner

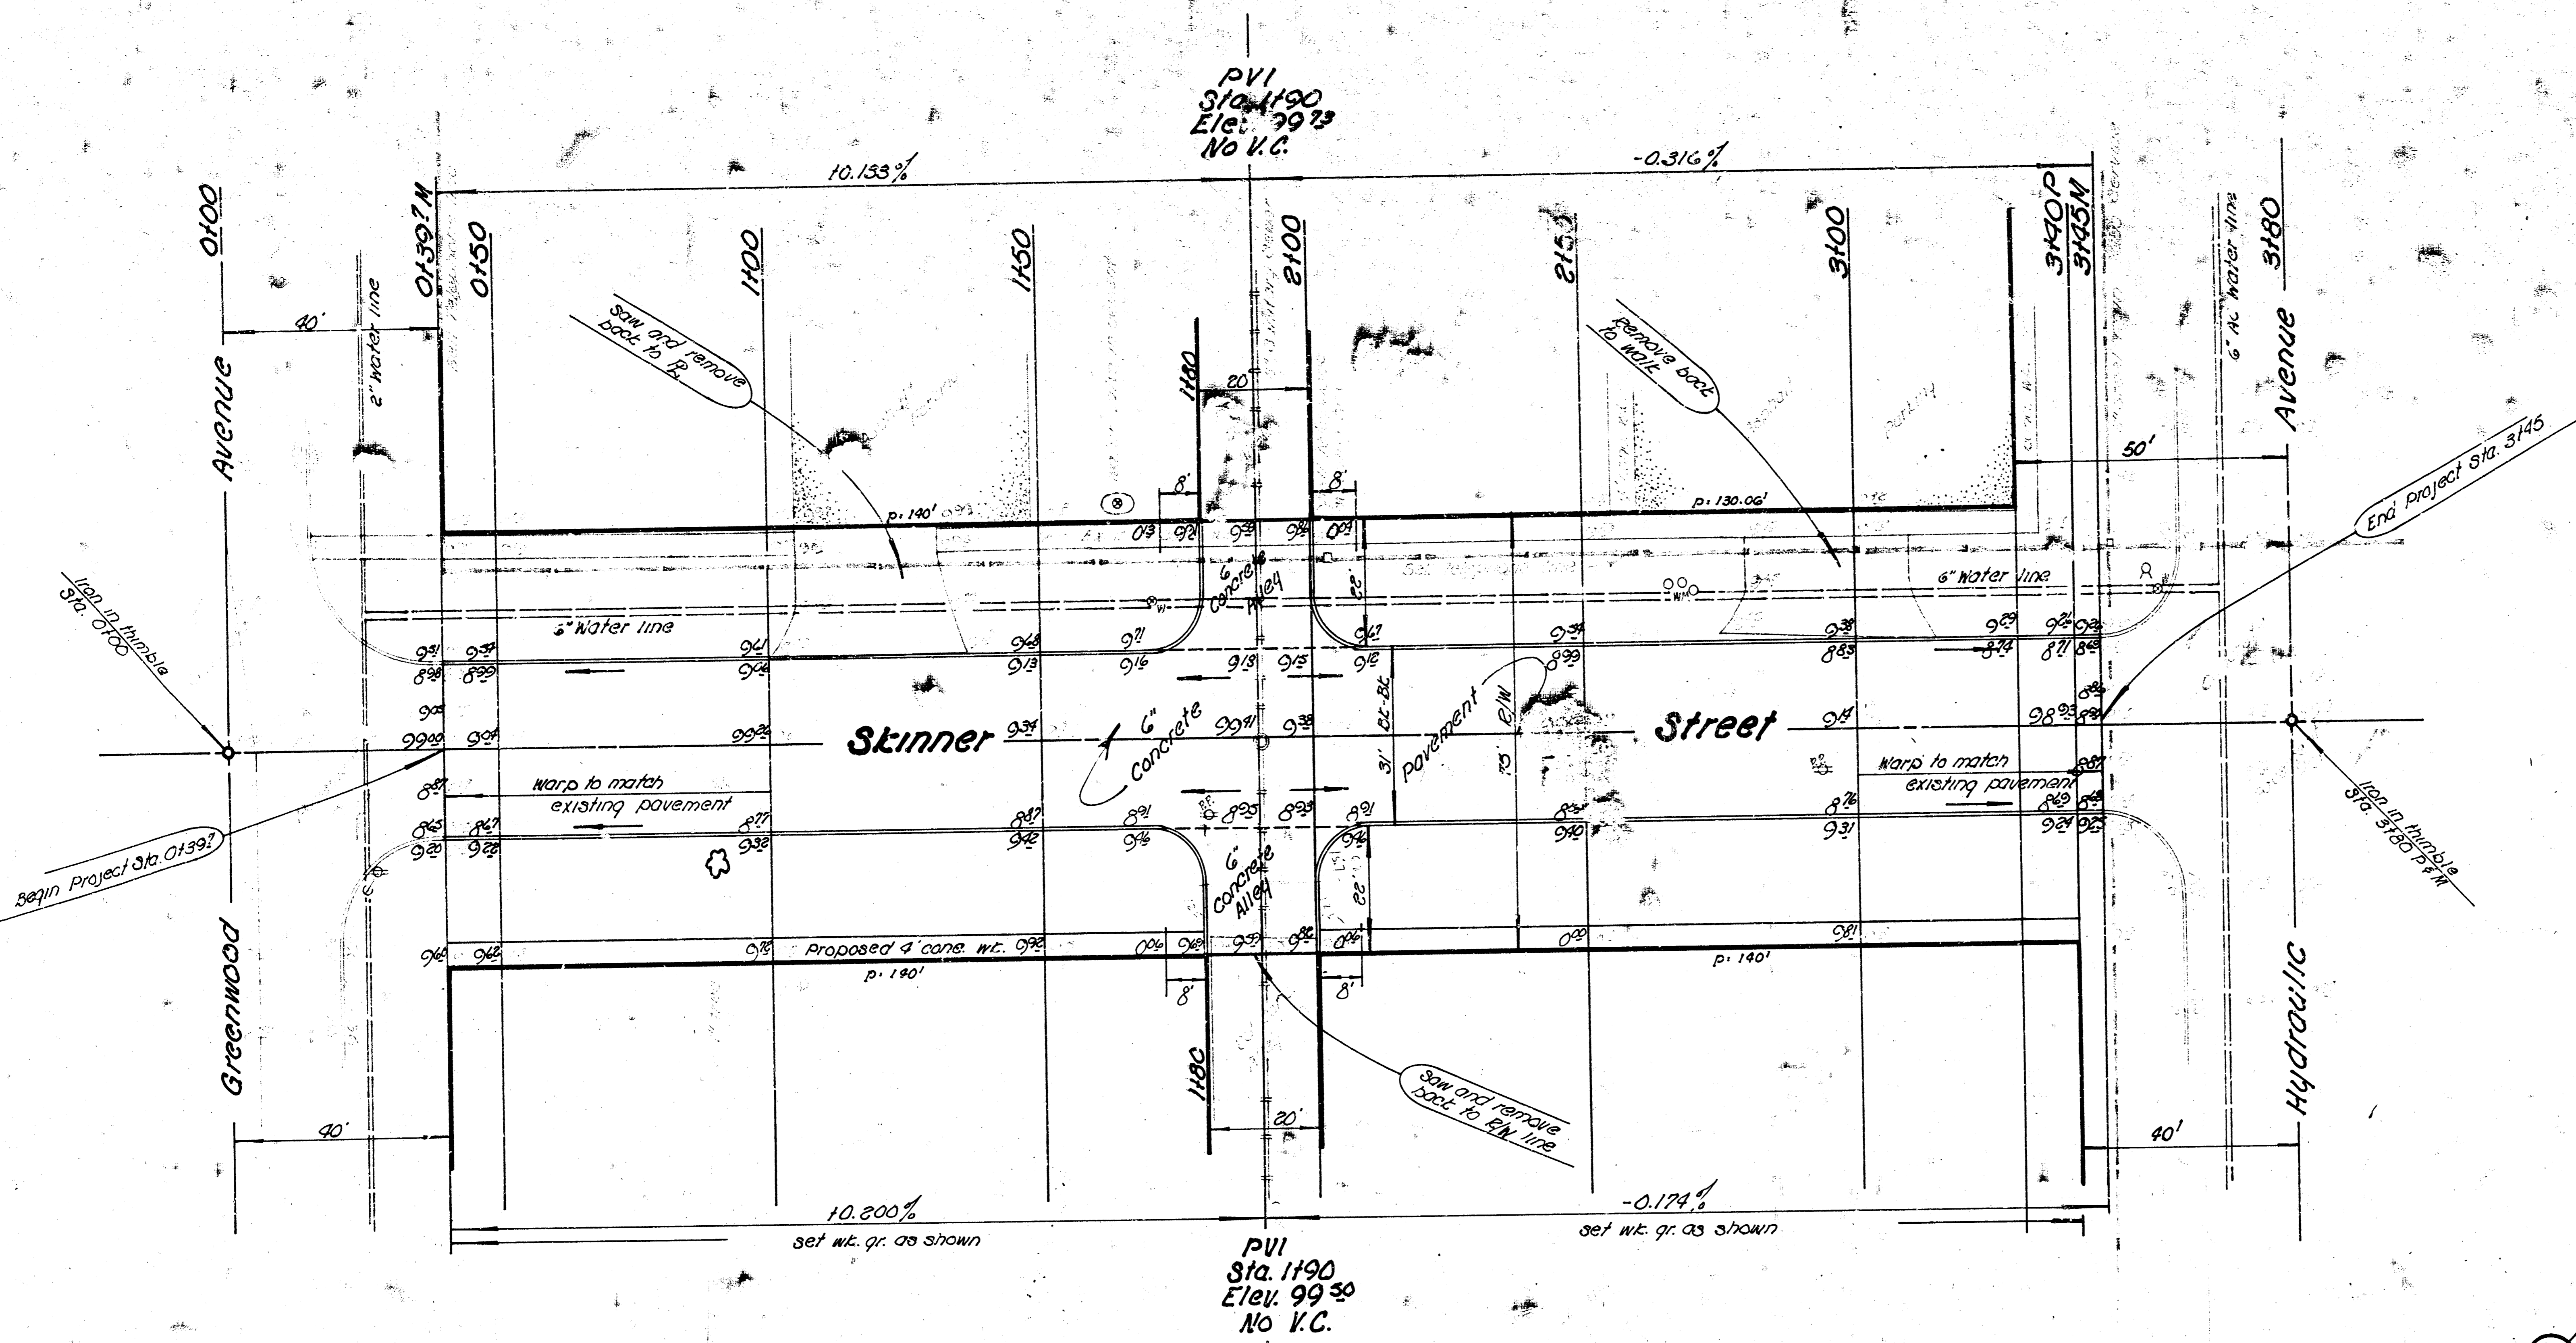

- ★ General Notes ★
- Contractor to clear right-of-way, grade parking and construct compact fill in sidewalk areas. Sidewalk to be constructed by others.
  - Sidewalk project has been initiated for North side of Skinner from Alley West of Hydraulic to Hydraulic.

Property		City	
Excavation	361.3 cu yds	Excavation	71.1 cu yds
110%	36.1 cu yds	110%	7.1 cu yds
<b>Total</b>	<b>397.4 cu yds</b>	<b>Total</b>	<b>78.2 cu yds</b>

**Skinner Street**  
 EL Greenwood to WL Hydraulic  
 30' Concrete & curb  
 City of Wichita, Kansas  
 R.W. Linn City Engineer  
 Date: FEB. 1974 Project No. DAKS57309

