



BM 115.43 N.W. COR. CONC. PORCH HOUSE #602 SE COR. UNIVERSITY & SHERIDAN
 BM 113.82 16" IN GLOBE E. N.E. E. COR. SHERIDAN & MAPLE
 BM 114.018 CITY BM 41' N 122' E OF E-SHERIDAN & MAPLE
 STATIONING ON E. OF SHERIDAN



Mastic Joint Detail
No Scale

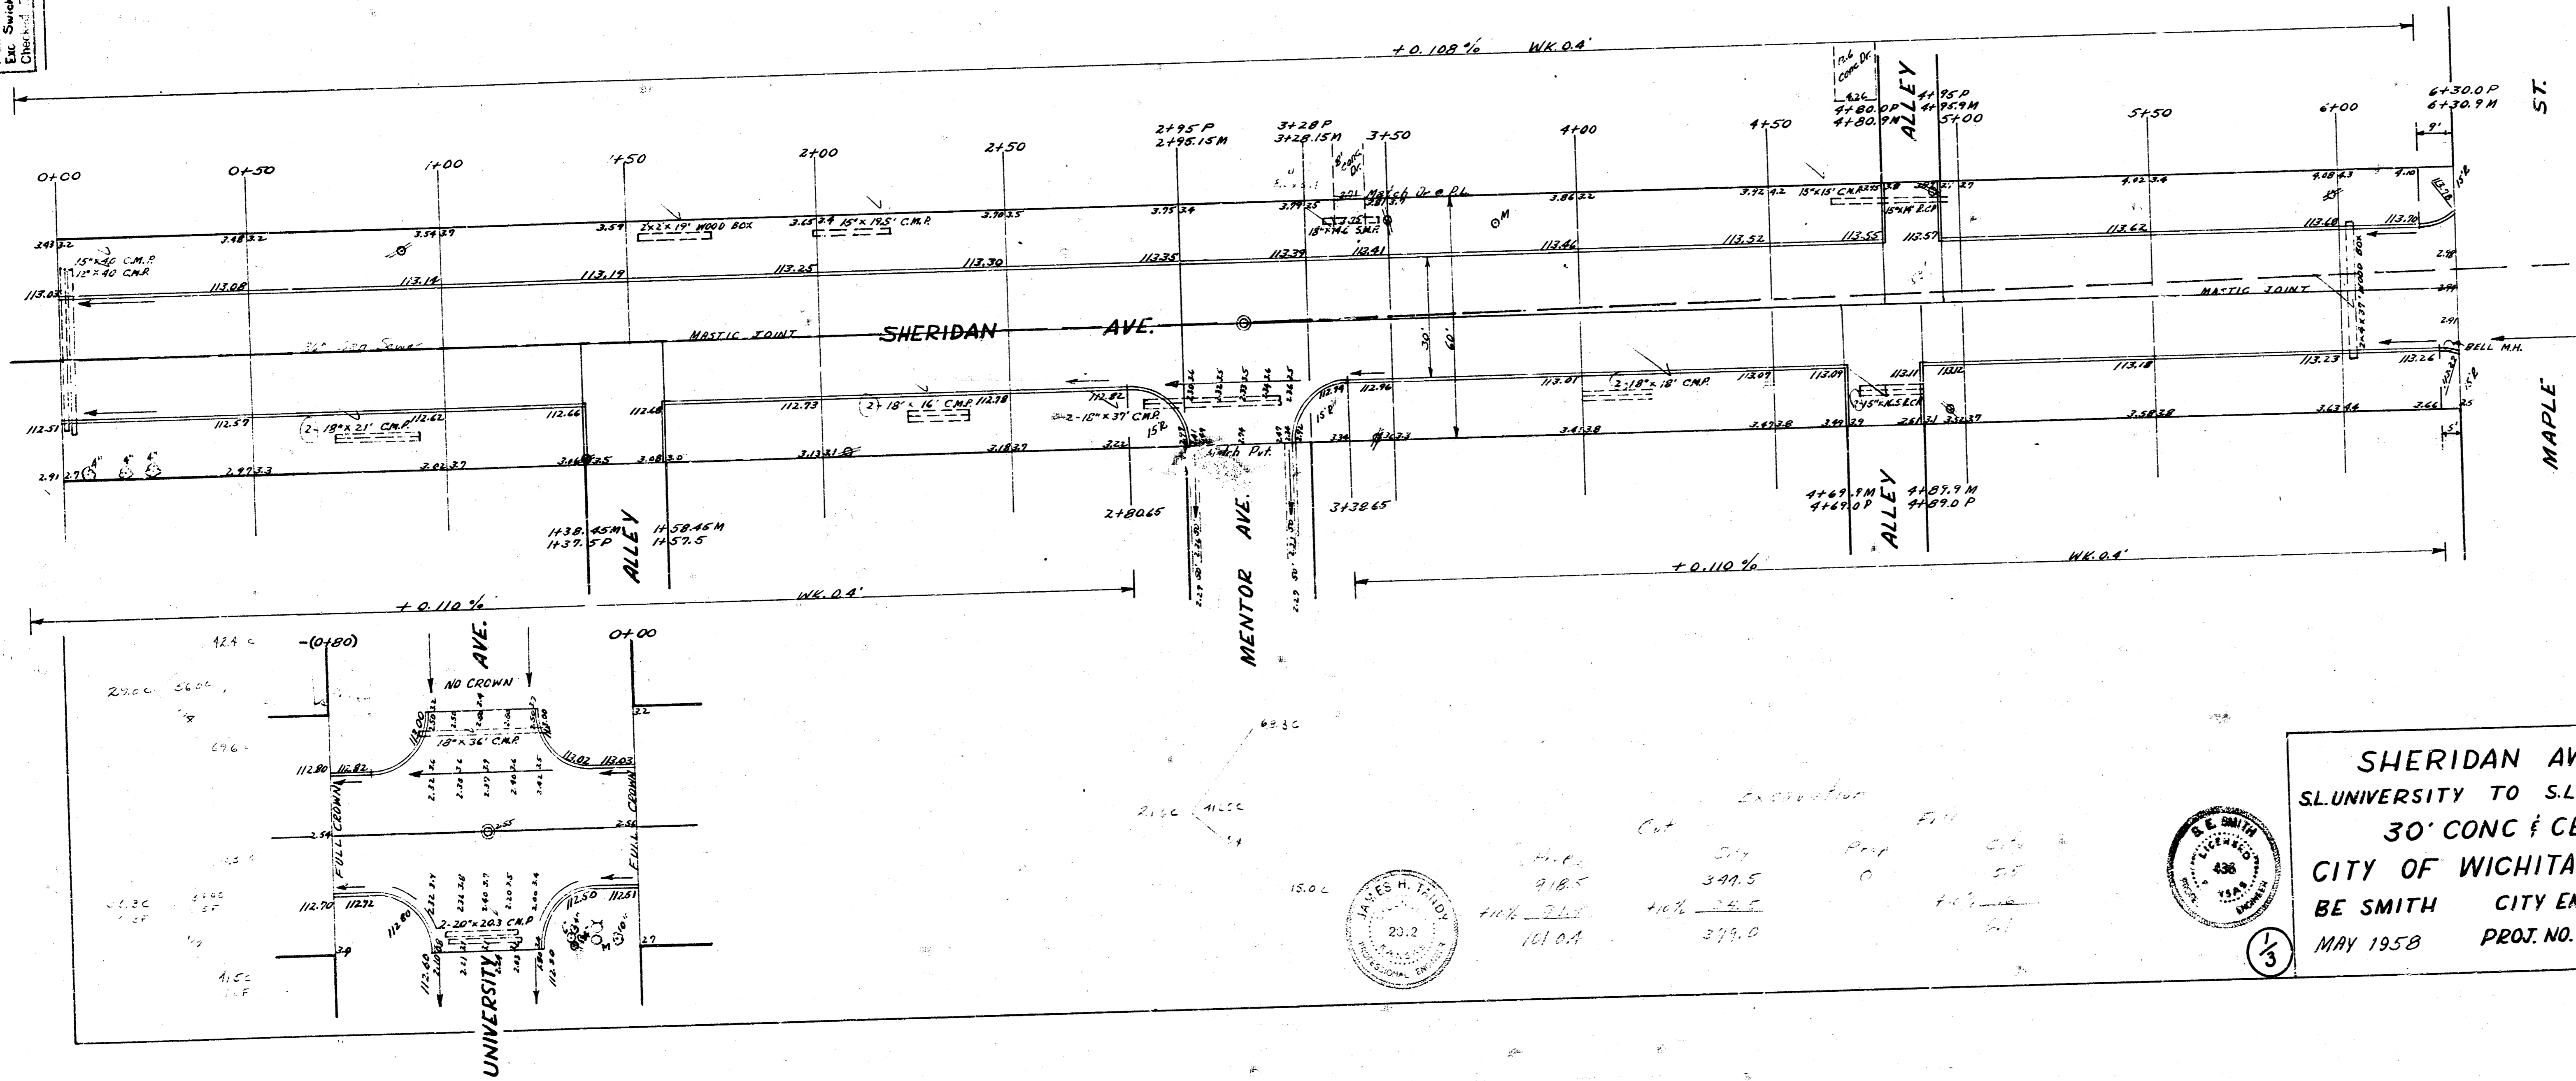

SHERIDAN AVE.
 S. UNIVERSITY TO S. MAPLE
 30' CONC & CB.
 CITY OF WICHITA KAN.
 BE SMITH CITY ENGINEER
 MAY 1958 PROJ. NO. C17-10

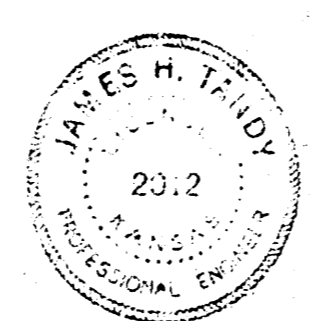

Excavation	Fill
118.5	349.5
161.0	379.0

1024