

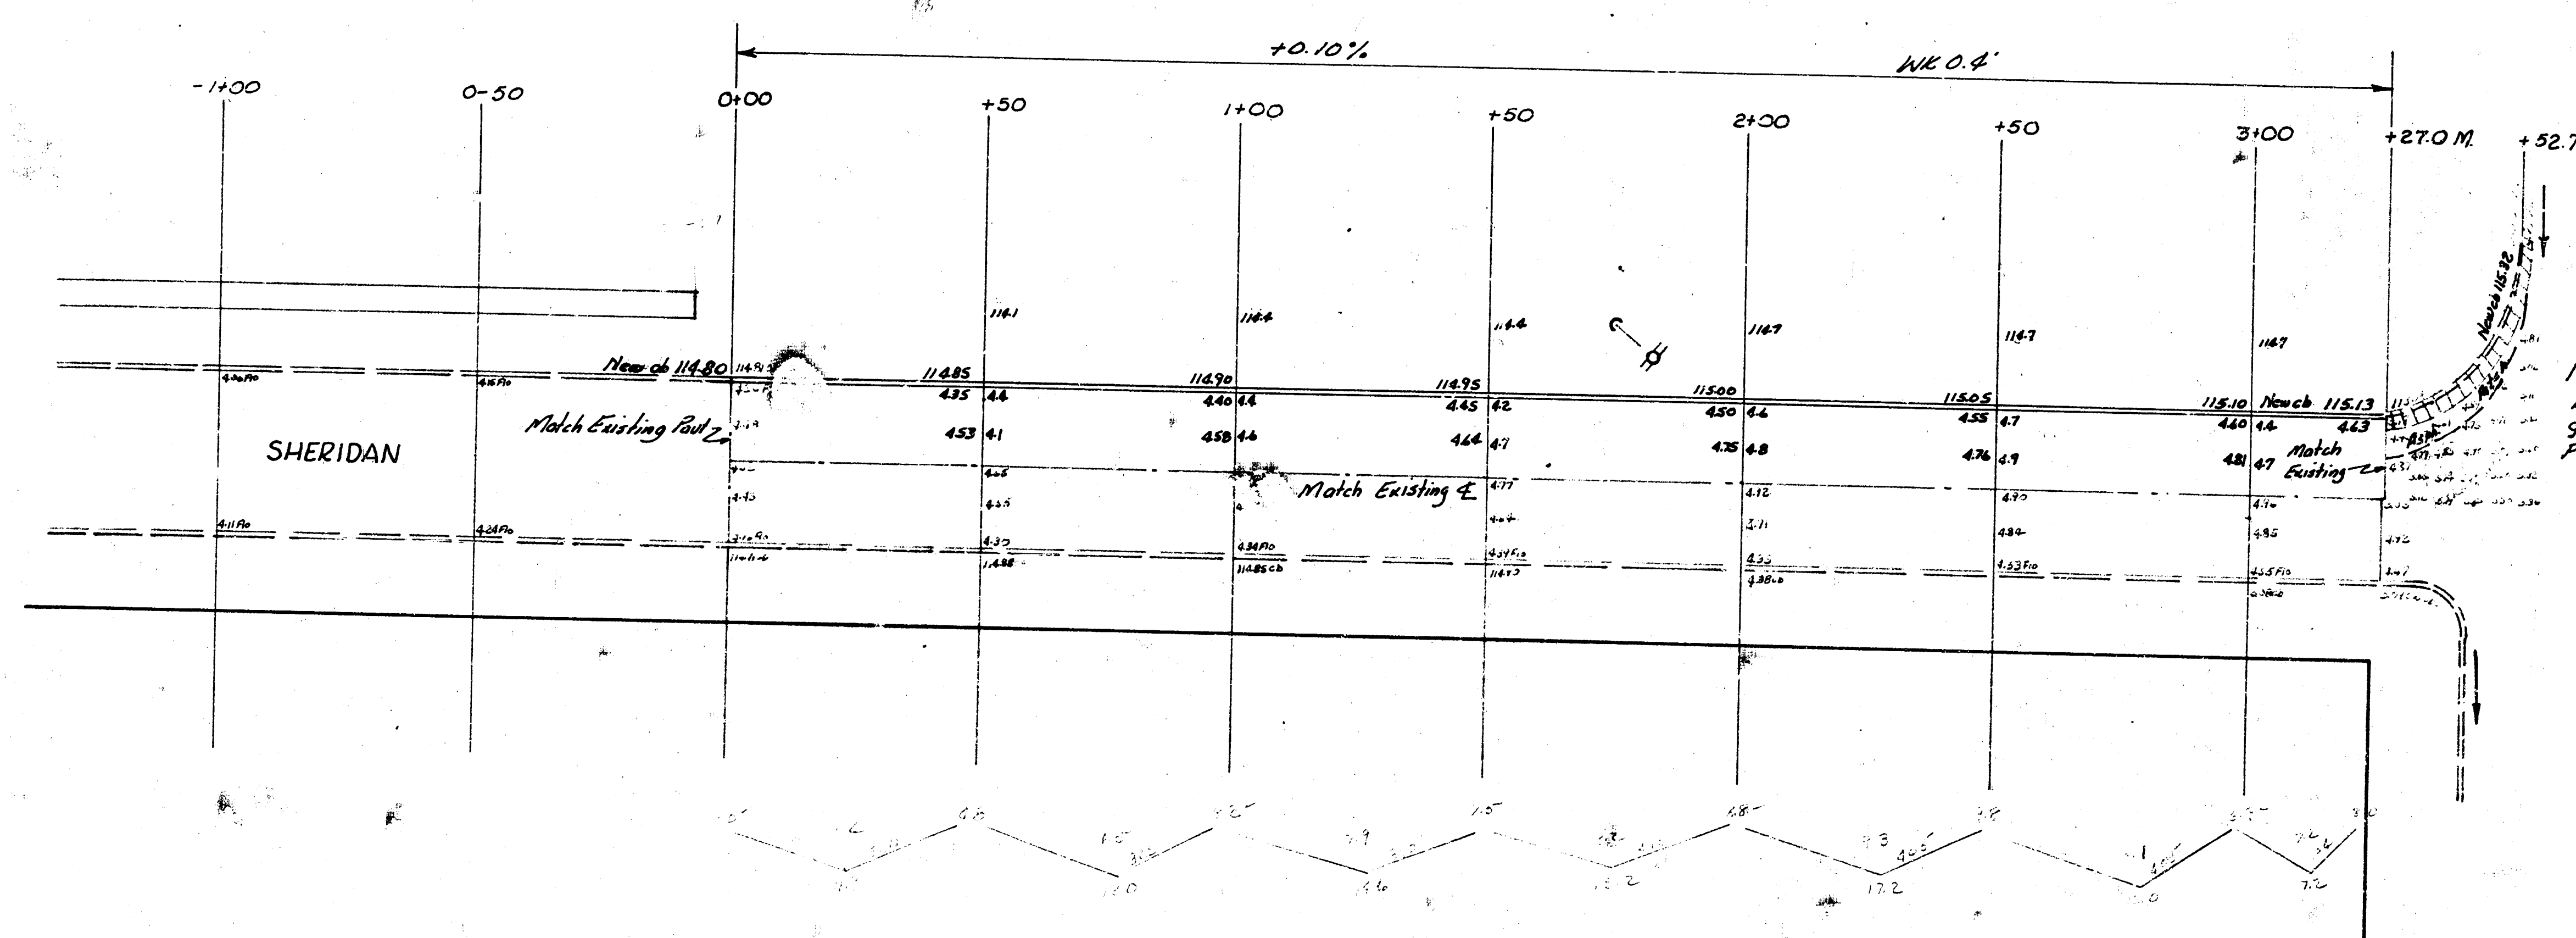


BM: 11517 RR spike ES HLP WS Sheridan 150' ± S of Douglas.

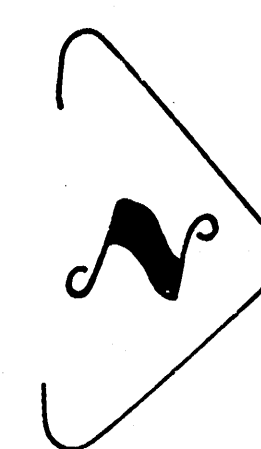

NOTE:
Remove existing combined C&G Gutter and replace to
grades as shown. Patch between high edge and 1/4 point of
pavement with asphalt. Feather out to match existing pav't.

Excavation
Properties -
93.1
+11.7
7.3
102.4 cu yds.

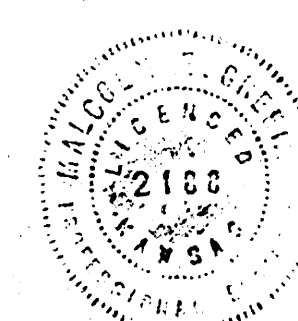

W/SHERIDAN AVE
SL Douglas to Approx 350' So.
15' Conc & Cb
CITY OF WICHITA, KANSAS
B.E. SMITH CITY ENGINEER
JULY 1954 PROJ NO C16-69

Survey Young Br 122-X
Plan Sheet
C-16-69
City of Wichita