

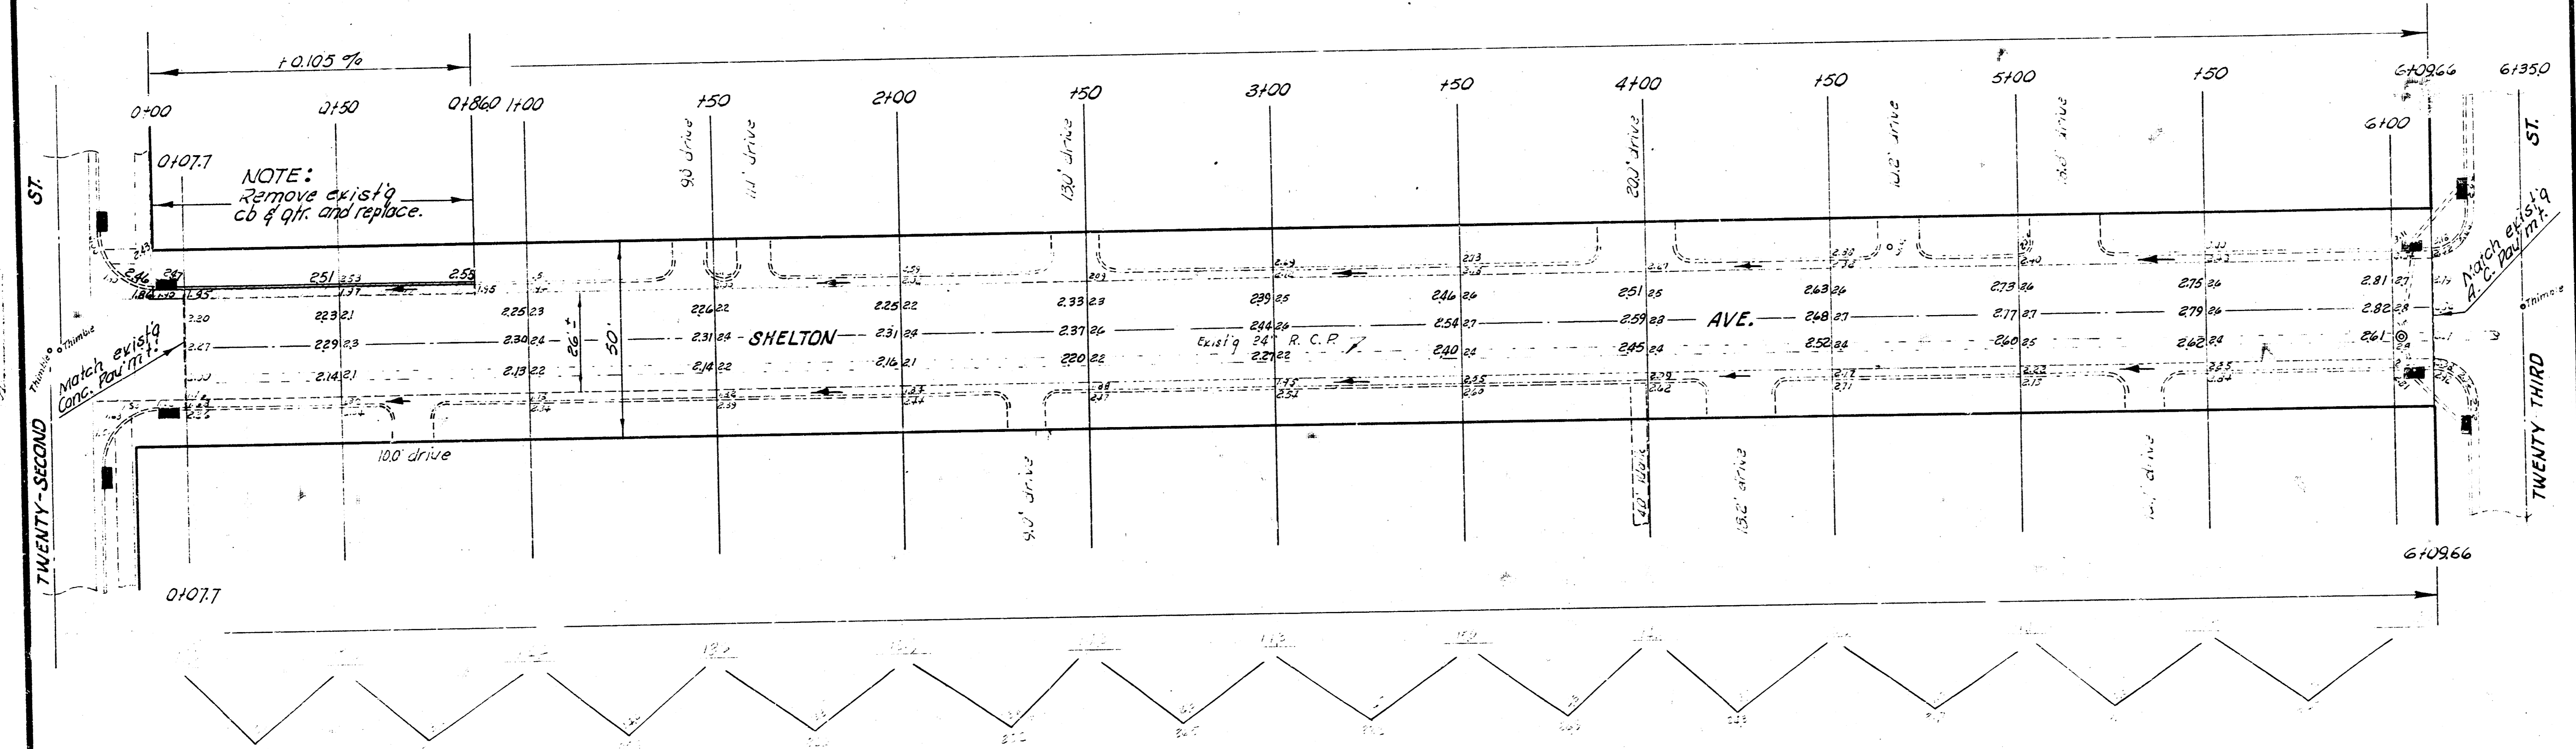


B.M. 123.14 "W" in W. B. Carter W. of N. of C. B. Shelton SL 23rd  
 B.M. 122.36 "W" in W. B. Carter W. of Shelton SL 22nd.

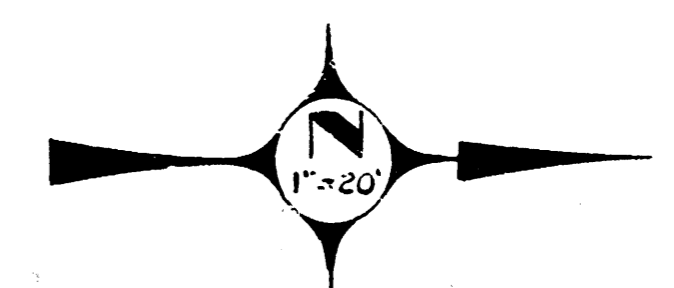

EARTHWORK  
 EXCAVATION  
 PROP.  
 290.1  
 29.0  
 319.1 cu. yds.

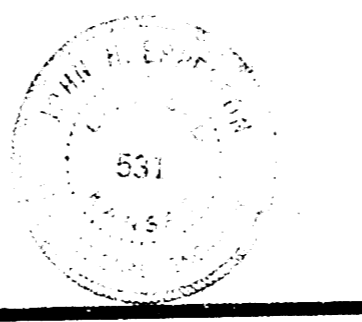

**SHELTON AVE.**  
 NL 22ND ST. TO SL 23RD ST.  
 26' CONC. - 6"  
 CITY OF WICHITA, KANSAS  
 B. E. SMITH CITY ENGINEER  
 AUG. 1960, PROJ. NO. CO-43