

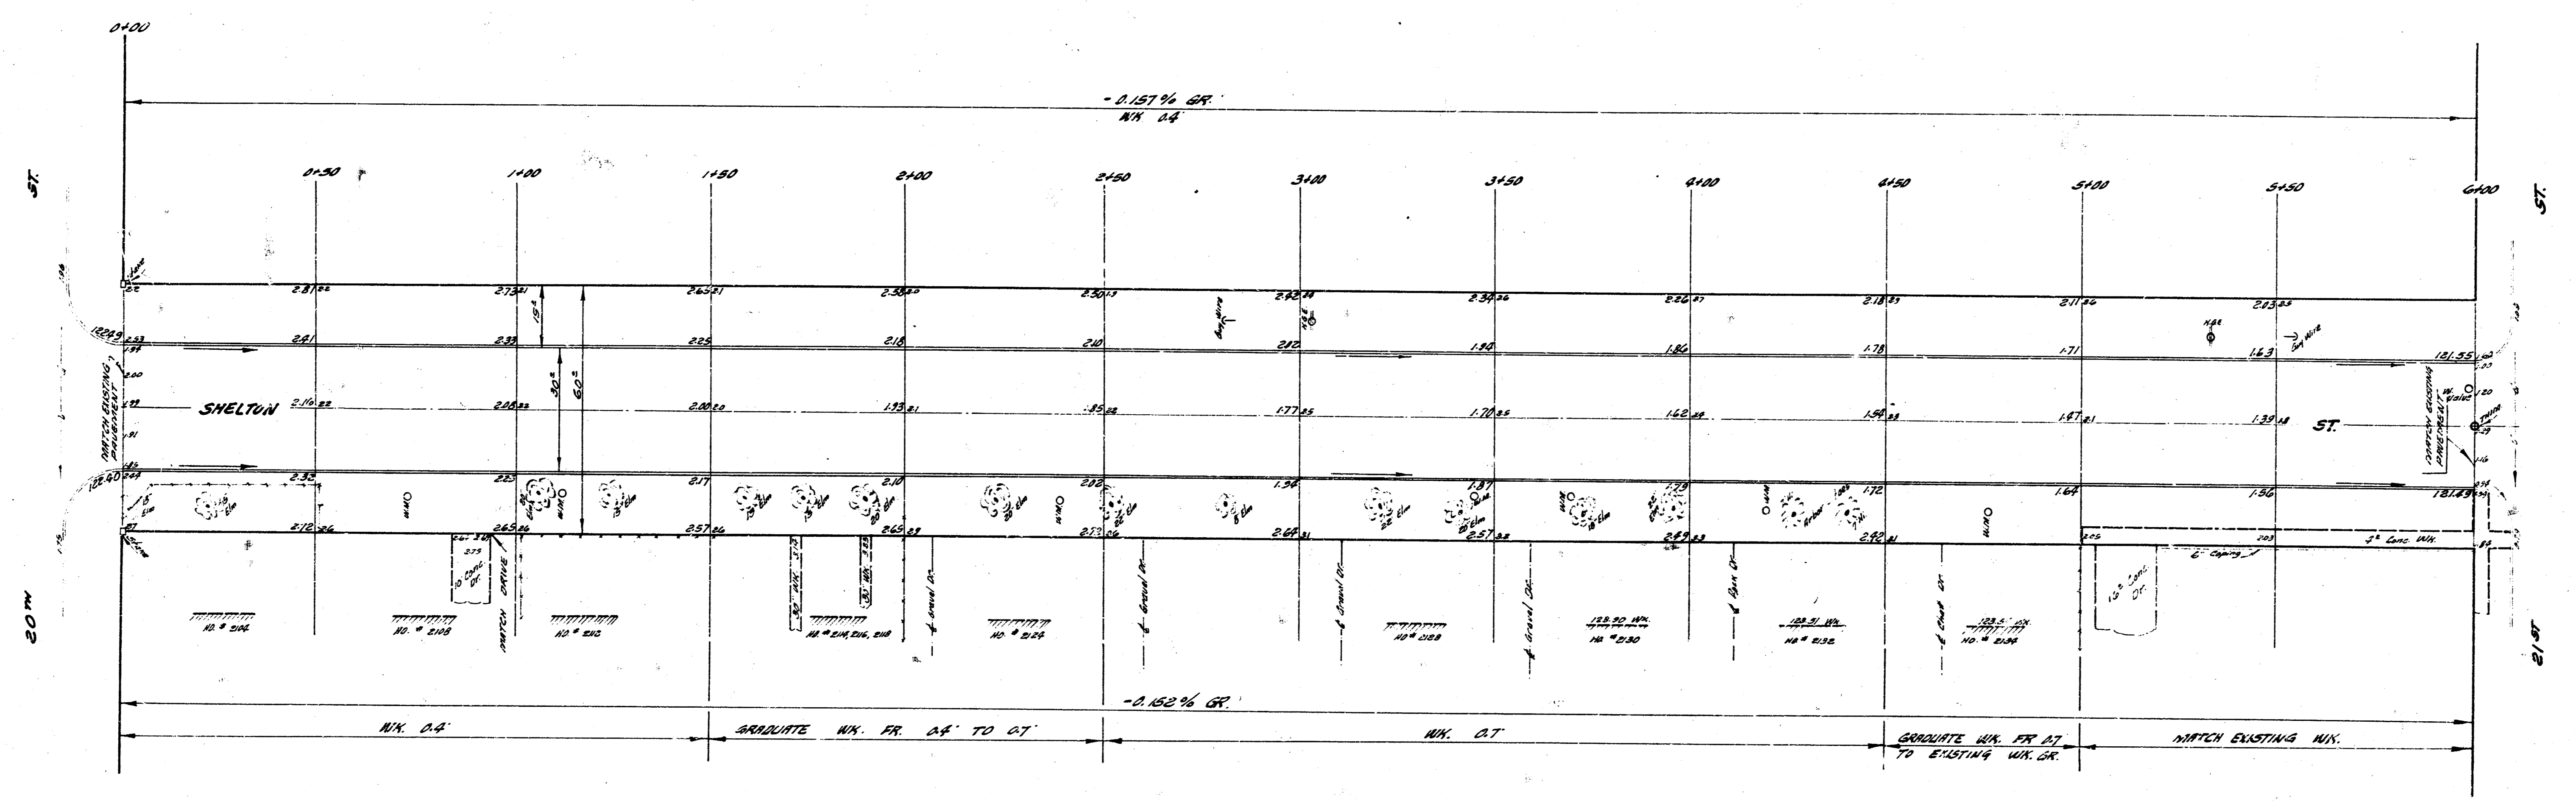
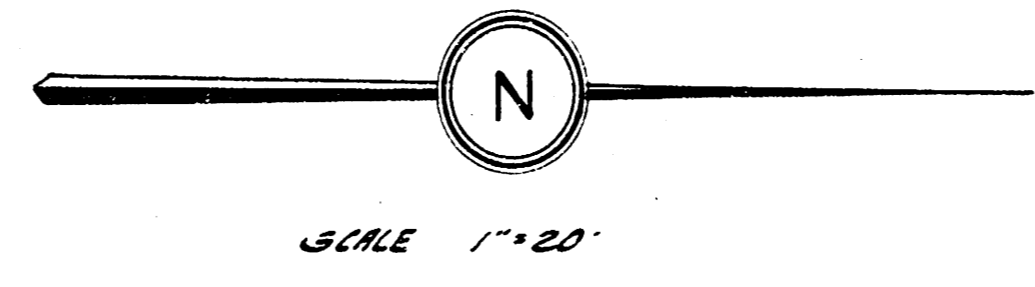
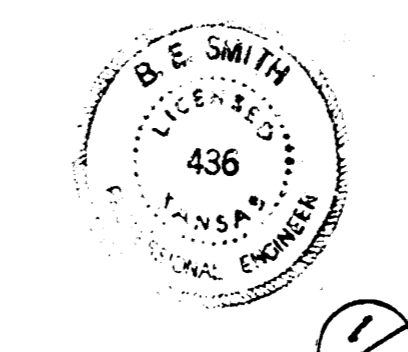


B.M. 12271 1" E. COR. 1ST CONC. STEP NO. 8.21 N. 20TH
 B.M. 12133 1/2" IN SQUARE N. END N.W. COR. SHELTON & 21ST
 STATIONING & BASELINE ALONG C. OF SHELTON ST.

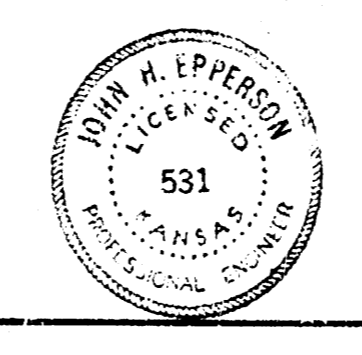

ELEVATION

150.8	C. 446
126.5	251
133.7	C. 446

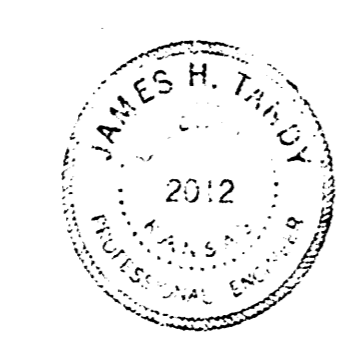

SHELTON ST.
 N.E. 20TH ST. TO S.E. 21ST ST.
 30" CONCRETE & C.B.
 CITY OF WICHITA, KANSAS
 D.E. SMITH, CITY ENGINEER
 DATE: AUG. 1960 PROJ. NO. C10-99

