



B.M. 12159 "C" In Globe N End Radius NW Cor. SHELTON & 21ST ST.
 B.M. 12236 "W" In W.B. Currier Top W. Co. SHELTON - S.L. 22ND ST.

Sta. 0+0 to 5+91.65M

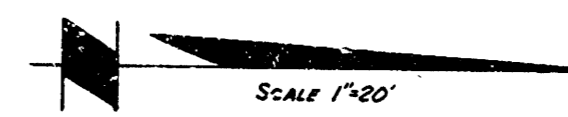

NOTE
 REMOVE COMBINED CURB GUTTER WHERE INDICATED BY CROSS HATCHING.
 REPLACE WITH INTERNAL CURB PAVEMENT.

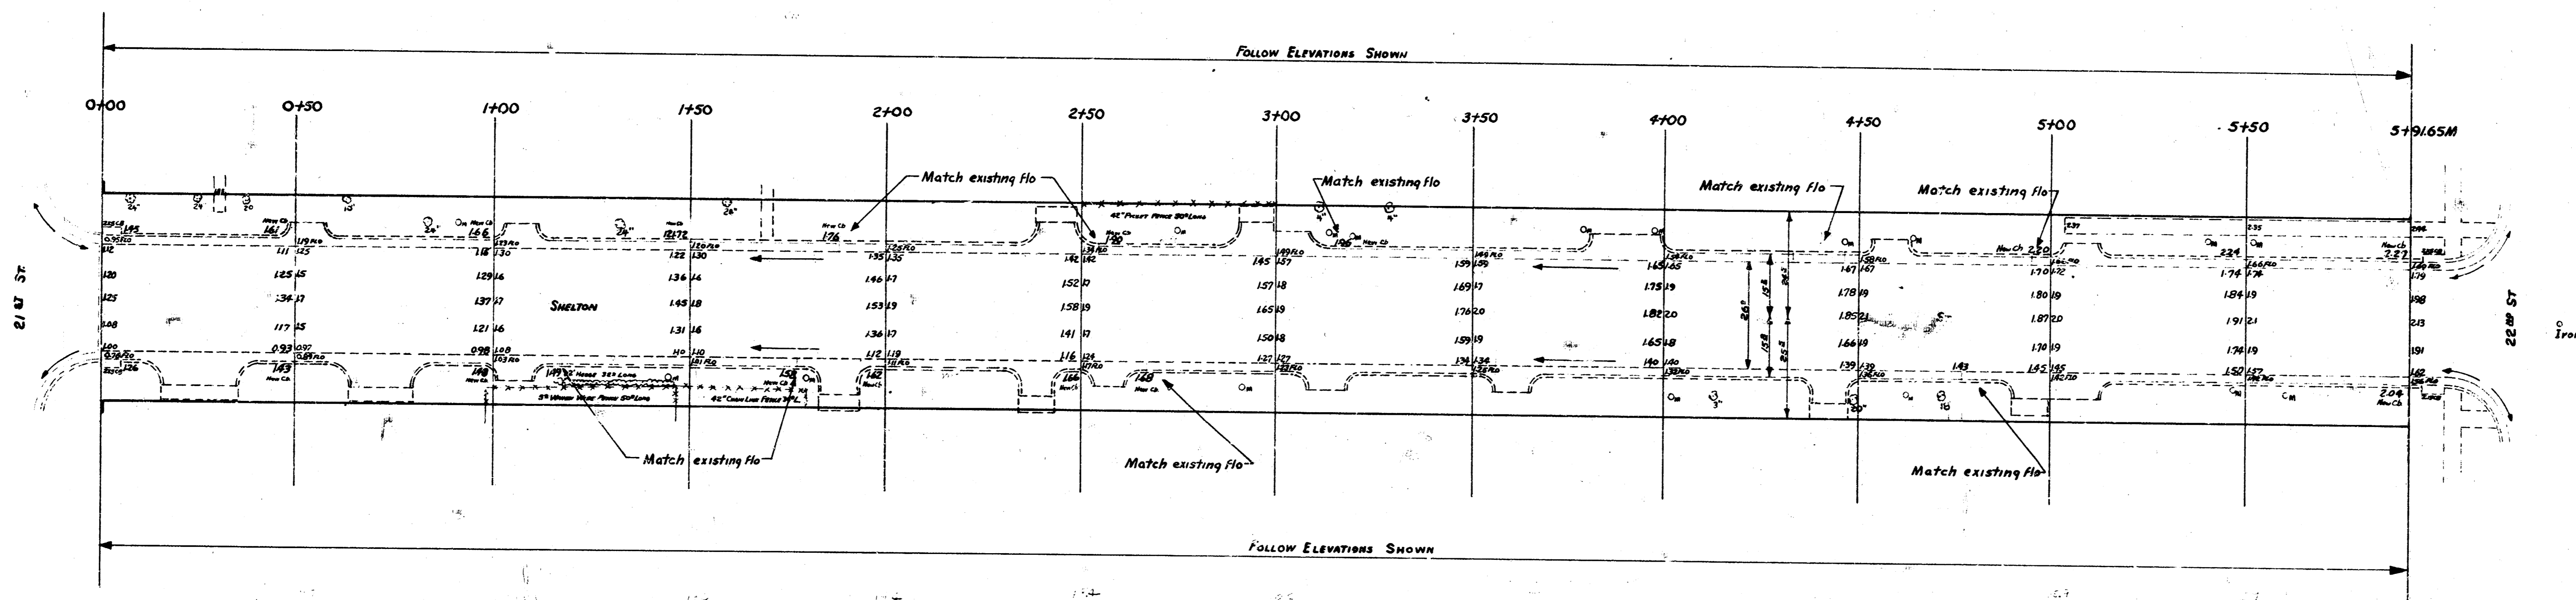

Checked by: J.A. Komer
 Drawn by: W.C. Clark
 Date: 3/15/55

SHELTON ST.
 N.L. 21ST To S.L. 22ND
 6" CONC. 26
 CITY OF WICHITA, KANSAS
 B.E. SMITH CITY ENGINEER
 MAR. 1955 Proj. No. C15-14

