


PAVING PLAN 1943 SHADYBROOK LANE - WL. ESTELLE to WL. STADIUM DR. 30' CONC. INT. CB.

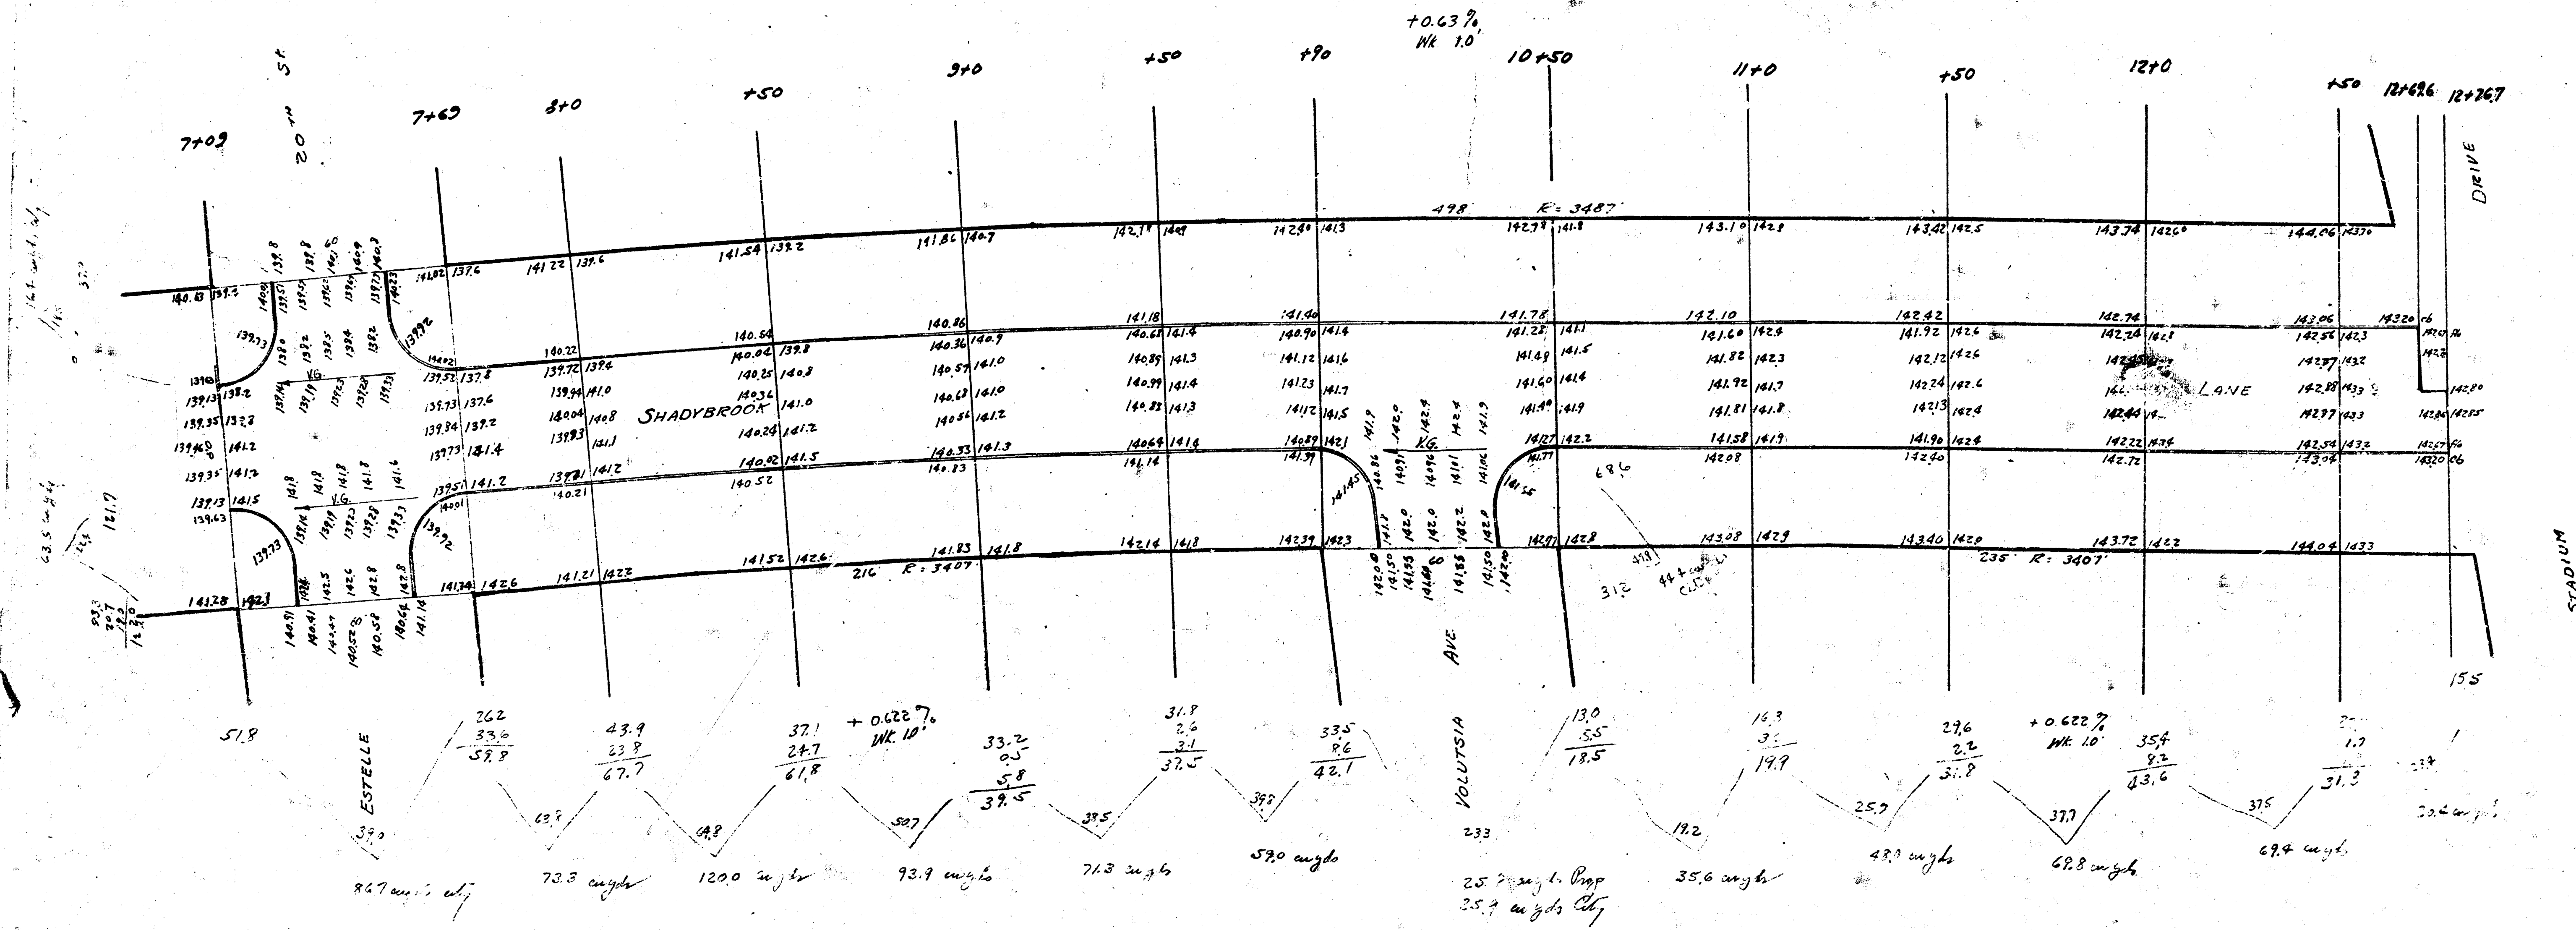

236.9
 24.0
 250.9 angle
 33.5 angle
 68.7
 755.2 angle

NOTE: Hold crown flat at Shadybrook PL on all intersections